


① EXIST. TERMINAL SECTION TO BE REPLACED WITH NEW TYPE 1 (SPECIAL) - TANGENT 50 FT LONG. SEE STANDARD 630301 & DISTRICT DETAIL (BD-34).

- OTHER PAY ITEMS WITH QUANTITIES ESTIMATED FOR THIS AREA INCLUDE:
- REMOVAL & DISPOSAL OF UNSUITABLE MATERIAL
  - FURNISHED EXCAVATION
  - TOP SOIL FURNISH AND PLACE, 4"
  - SEEDING, CLASS 2A
  - NITROGEN FERTILIZER NUTRIENT
  - PHOSPHORUS FERTILIZER NUTRIENT
  - POTASSIUM FERTILIZER NUTRIENT
  - EROSION CONTROL BLANKET
  - AGGREGATE SHOULDER, TYPE B - 10"
  - GUARDRAIL REMOVAL

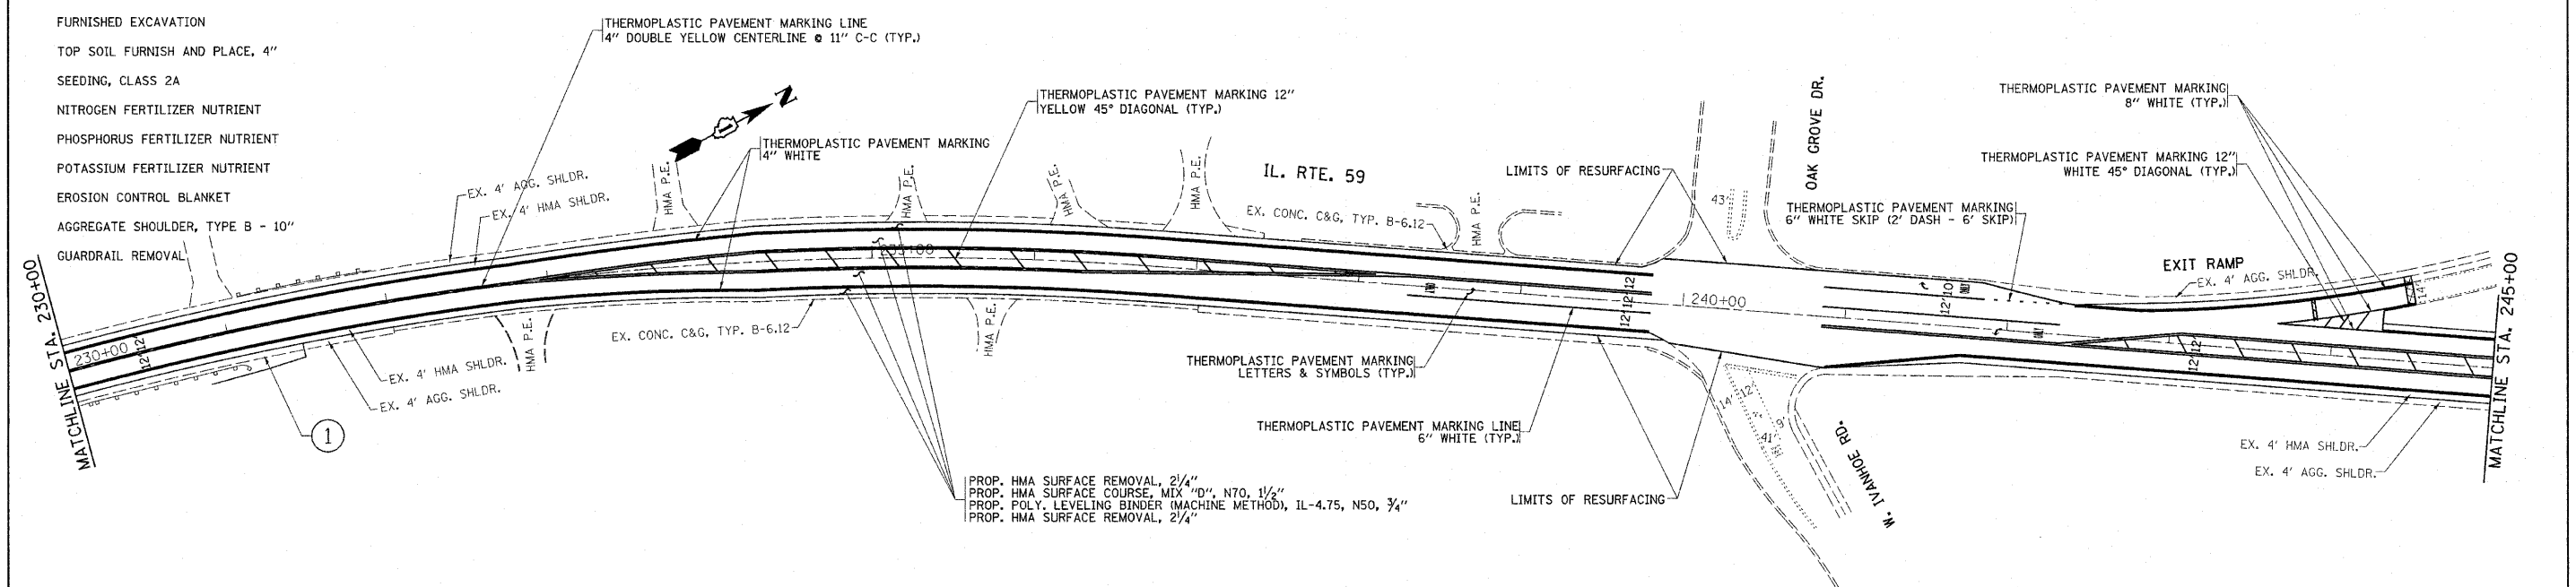

Rev. Sheet 1-3-11

FILE NAME =	USER NAME = hamdenah	DESIGNED -	REVISED -	<b>STATE OF ILLINOIS DEPARTMENT OF TRANSPORTATION</b>	<b>ROADWAY AND PAVEMENT MARKING PLAN IL. RTE. 59 FROM IL. RTE. 22 TO U.S. RTE 12 (RAND RD.)</b>			F.A.P. RTE. 338	SECTION 107-RS-3	COUNTY LAKE	TOTAL SHEETS 30	SHEET NO. 12
ct:\pw\work\pwsdot\hamdenah\08223594\DI1111-sht-plan.dgn		DRAWN -	REVISED -		SCALE:	SHEET NO.	OF	SHEETS	STA.	TO STA.	CONTRACT NO. 60M58	
PLOT SCALE = 50,0000' / IN.		CHECKED -	REVISED -		ILLINOIS FED. AID PROJECT							
PLOT DATE = 12/11/2010		DATE -	REVISED -									