


LEGEND

	TREE REMOVAL
	SEEDING CLASS 2A WITH EROSION CONTROL BLANKET
	SEEDING CLASS 4 WITH MULCH METHOD 2

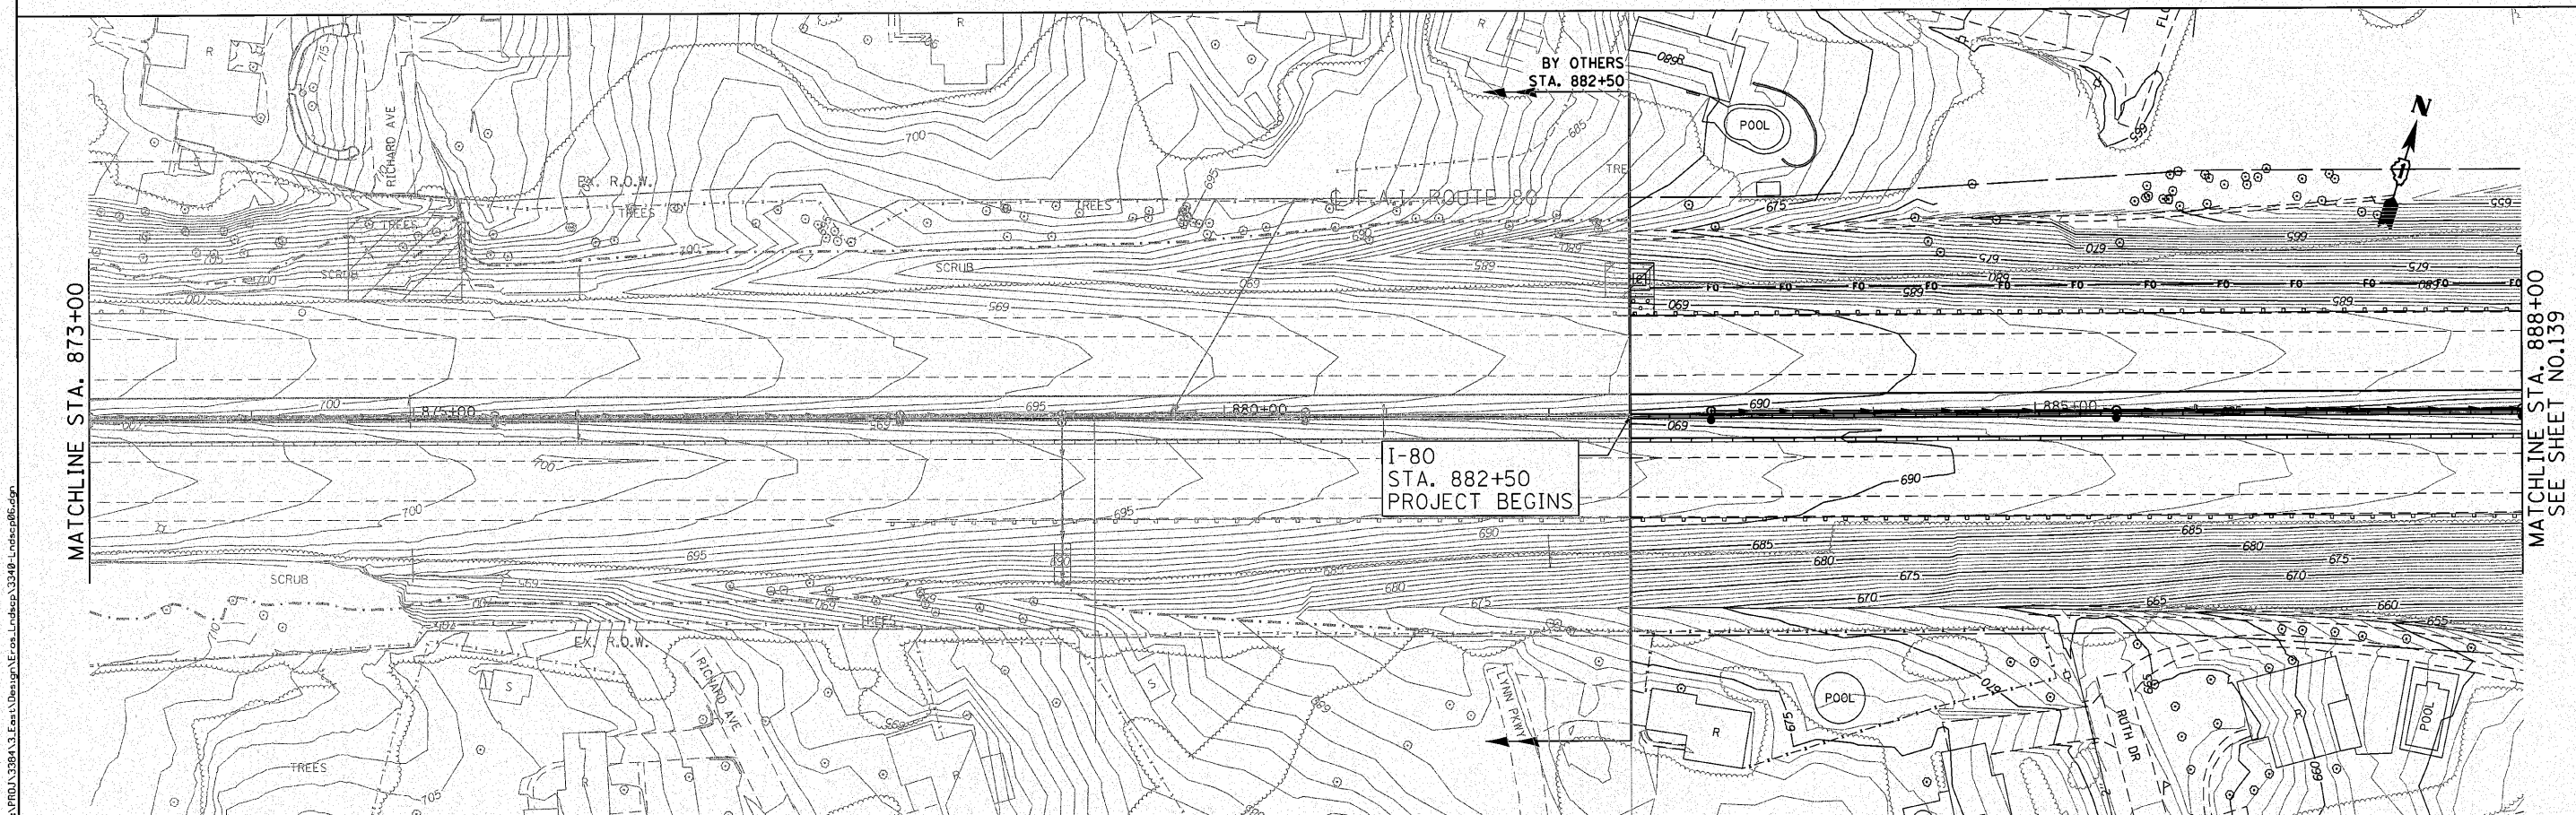

MATCHLINE STA. 873+00

MATCHLINE STA. 888+00
SEE SHEET NO.139

 ENGINEERING CONSULTANT Ciorba Group, Inc. CONSULTING ENGINEERS <small>5527 North Campbells Avenue, Suite 402 Chicago, Illinois 60630 Tel: 773.778.4009 Fax: 773.778.4014 Email: Chicago@Ciorba.com</small>	USER NAME = dmorris	DESIGNED - CRC	REVISED -	STATE OF ILLINOIS DEPARTMENT OF TRANSPORTATION	F.A.I. 80 FROM NS RAILROAD TO US 45 LANDSCAPING PLAN	F.A.I. RTE. 80	SECTION 99(5&5-1) Y-1	COUNTY WILL	TOTAL SHEETS 309	SHEET NO. 138
	PLOT SCALE = 50,0000' / IN.	CHECKED - MRJ	REVISED -			SCALE: 1" = 50'	SHEET NO. OF SHEETS	STA. 882+50 TO STA. 888+00	CONTRACT NO. 60M59	
PLOT DATE = 12/6/2010	DATE = 10/27/2010	REVISED -	REVISED -							