
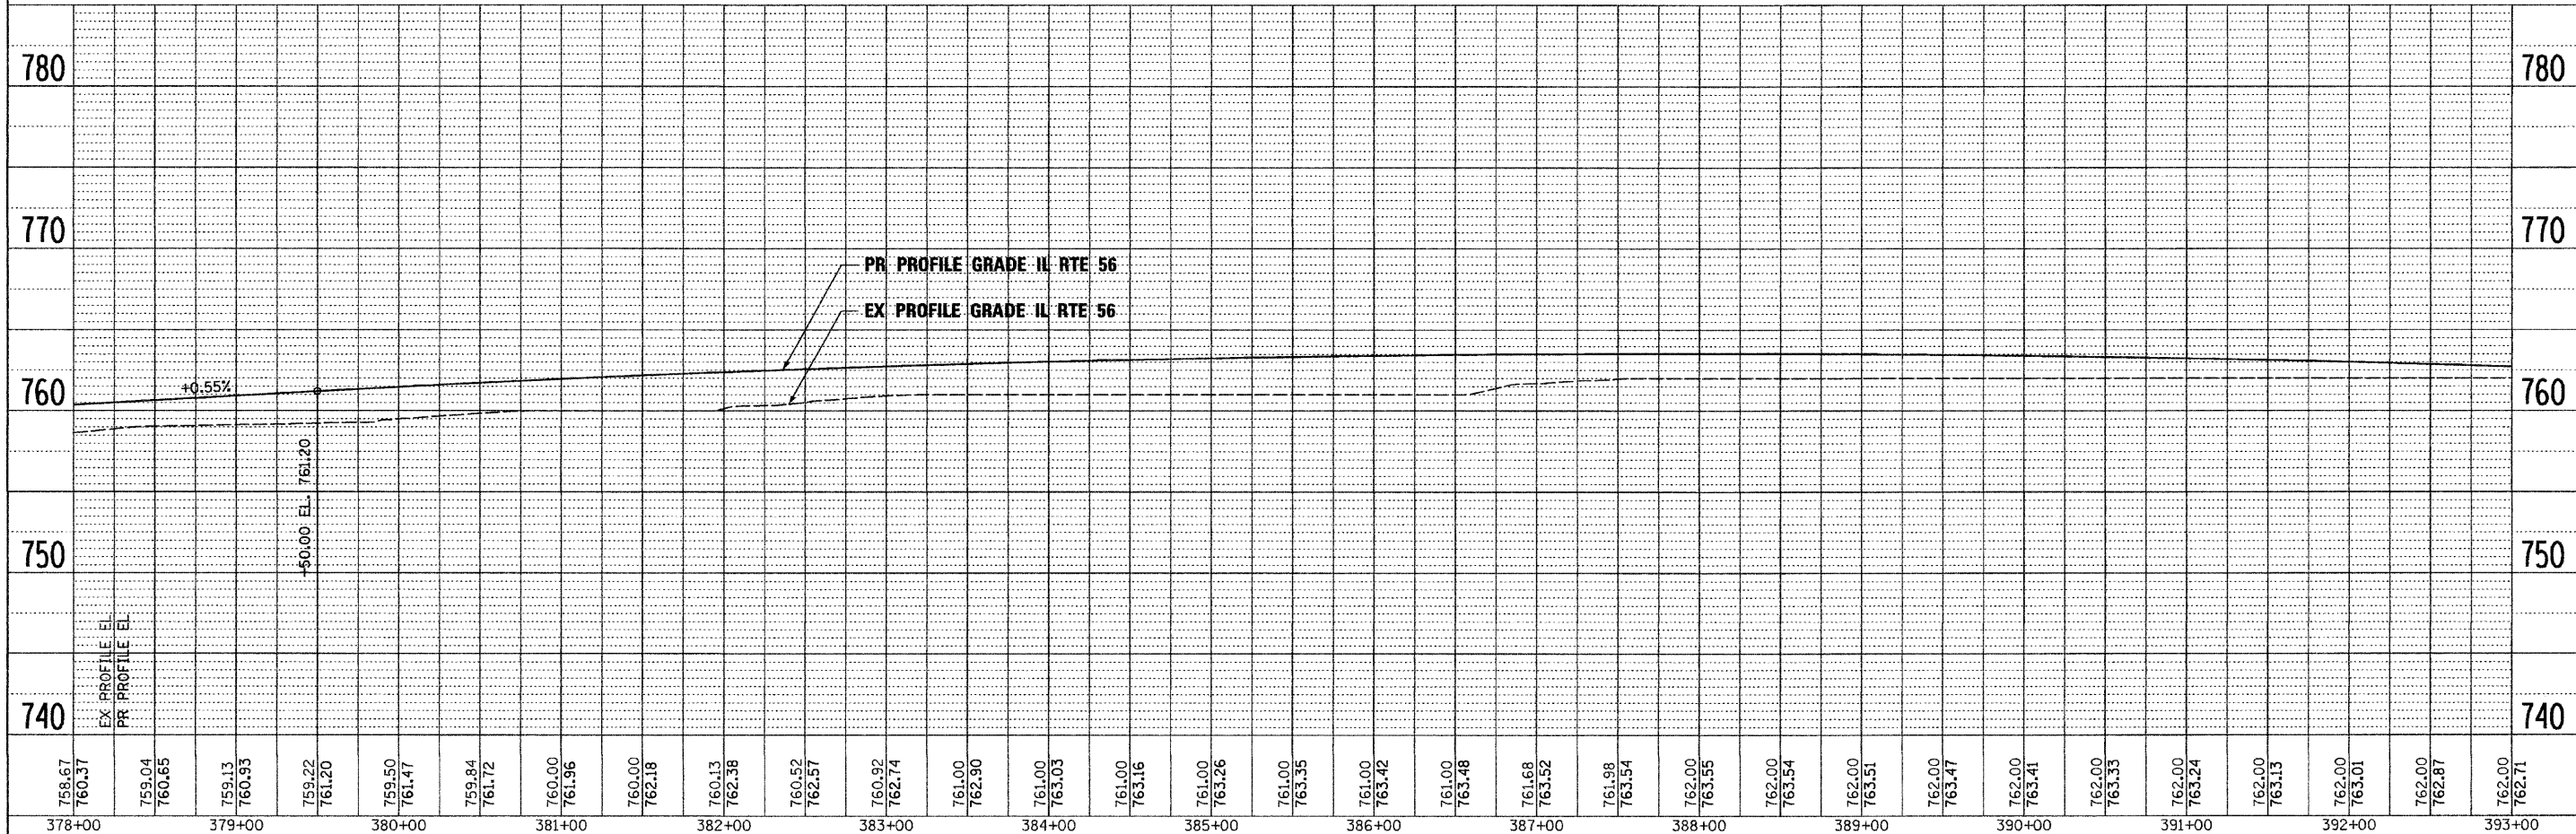


PLAN	SURVEYED	BY	DATE
NOTE BOOK	GRADES CHECKED		
NO.	DATE		
	BY		
	DATE		

PROFILE	SURVEYED	BY	DATE
NOTE BOOK	GRADES CHECKED		
NO.	DATE		
	BY		
	DATE		

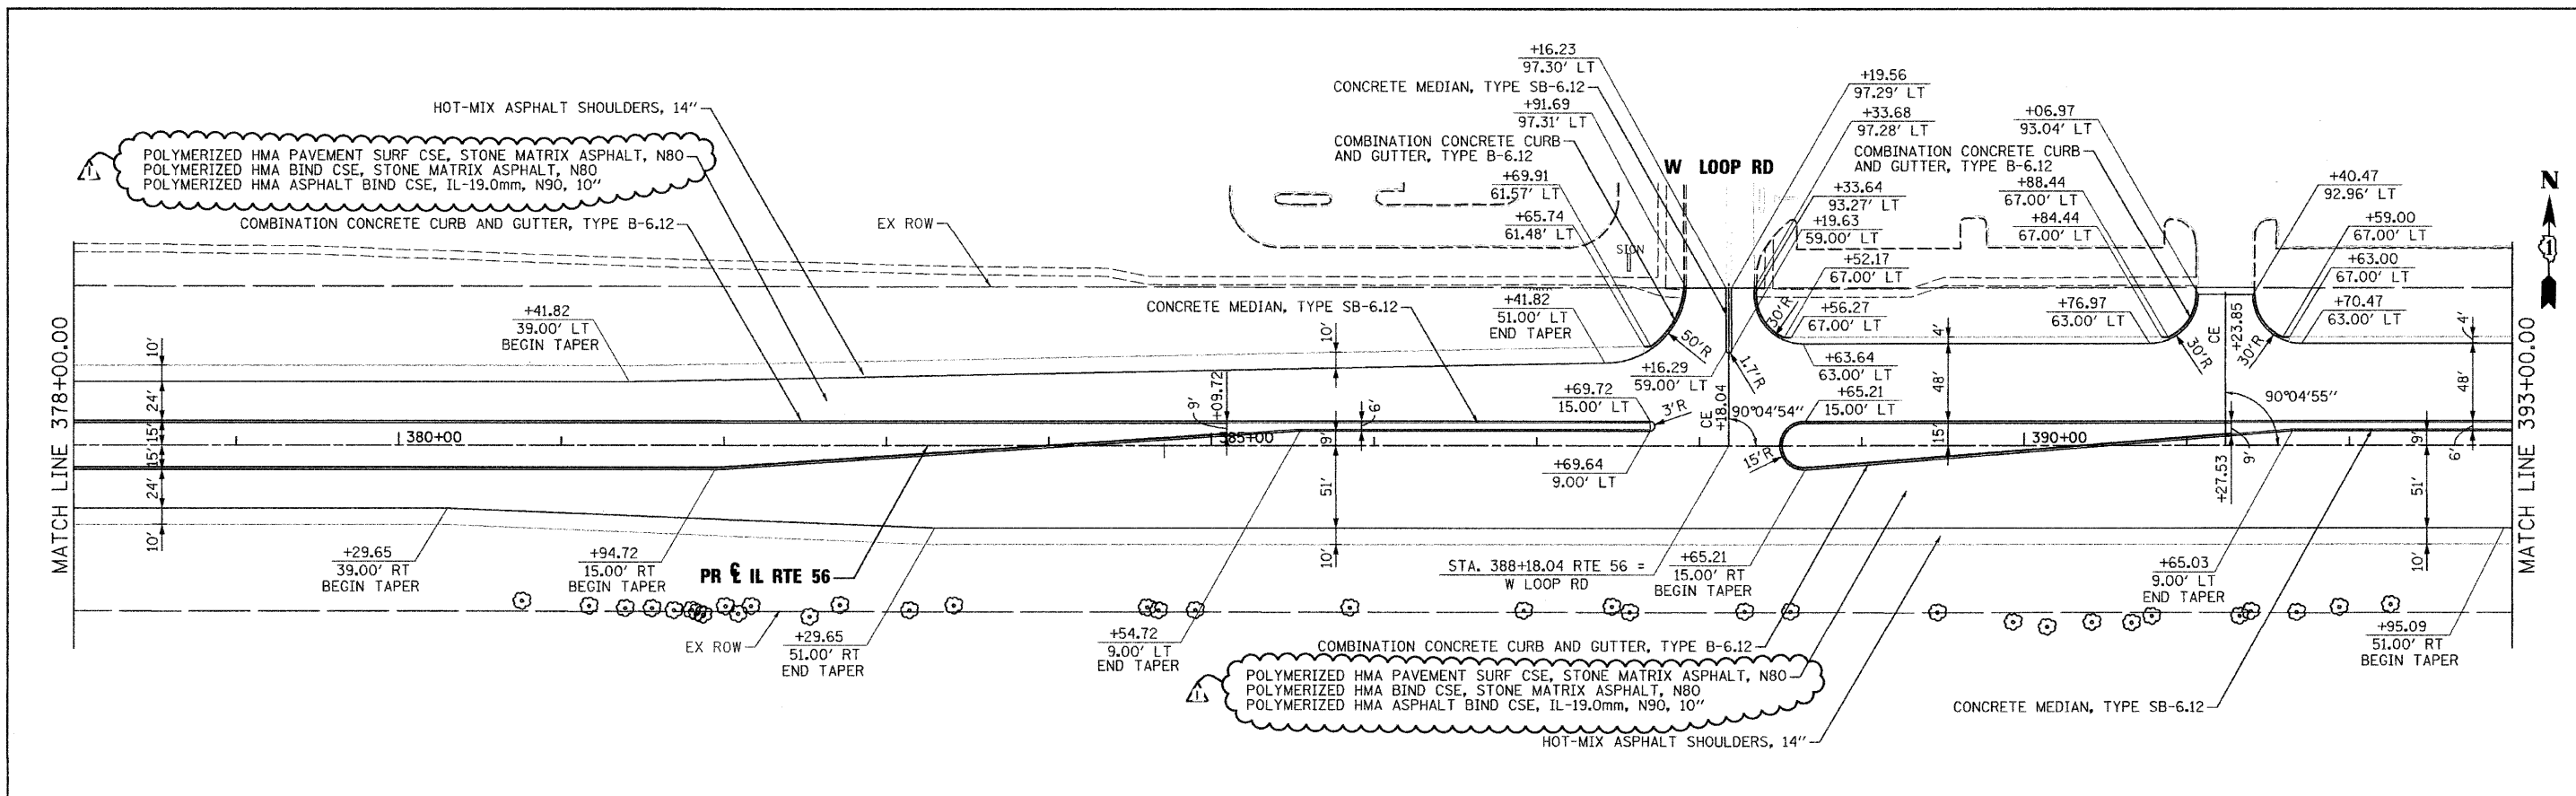

758.67 760.37	759.04 760.65	759.13 760.93	759.22 761.20	759.50 761.47	759.84 761.72	760.00 761.96	760.00 762.18	760.13 762.38	760.52 762.57	760.92 762.74	761.00 762.90	761.00 763.03	761.00 763.16	761.00 763.26	761.00 763.35	761.00 763.42	761.00 763.48	761.68 763.52	761.98 763.54	762.00 763.55	762.00 763.54	762.00 763.51	762.00 763.47	762.00 763.41	762.00 763.33	762.00 763.24	762.00 763.13	762.00 763.01	762.00 762.87	762.00 762.71	
378+00	379+00	380+00	381+00	382+00	383+00	384+00	385+00	386+00	387+00	388+00	389+00	390+00	391+00	392+00	393+00																

FILE NAME =	DESIGNED - JMM	REVISED - ADDENDUM 1 -1/10/11
...ND162419-shr.plnprf18.dgn	DRAWN - TMB	REVISED -
USER NAME = tblank	CHECKED - RMT	REVISED -
PLOT DATE = 1/10/2011	DATE - 12/6/10	REVISED -

benesch

STATE OF ILLINOIS
DEPARTMENT OF TRANSPORTATION

ROADWAY PLAN AND PROFILE
IL RTE 56

SCALE: 1"=50' SHEET NO.10 OF 19 SHEETS STA. 378+00 TO STA. 393+00

F.A.P. RTE. 365	SECTION (57 & 58)WRS-2	COUNTY DUPAGE	TOTAL SHEETS 681	SHEET NO. 83
CONTRACT NO. 62419			ILLINOIS FED. AID PROJECT	