
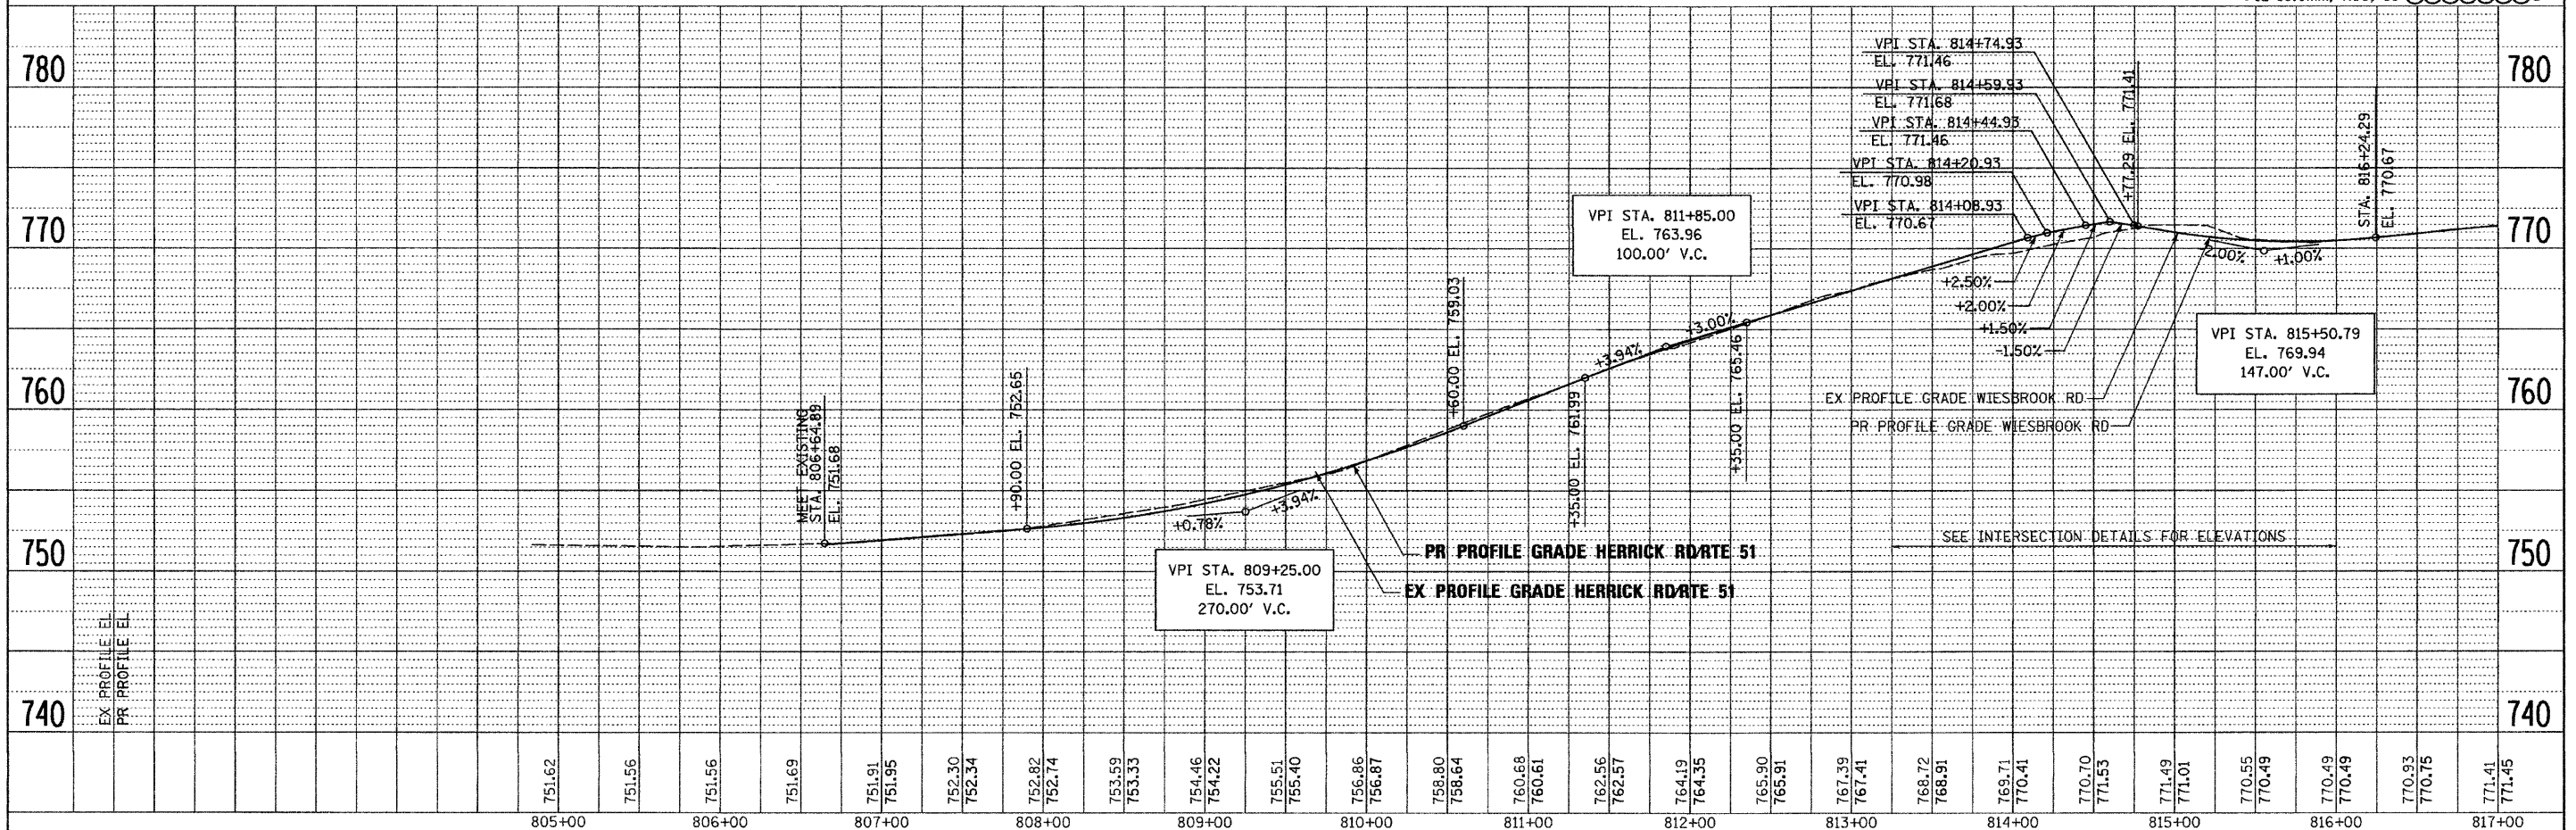


PLAN

SURVEYED	DATE
DRAWN	
CHECKED	
IN CHARGE	
NO.	

PROFILE

SURVEYED	DATE
DRAWN	
CHECKED	
IN CHARGE	
NO.	

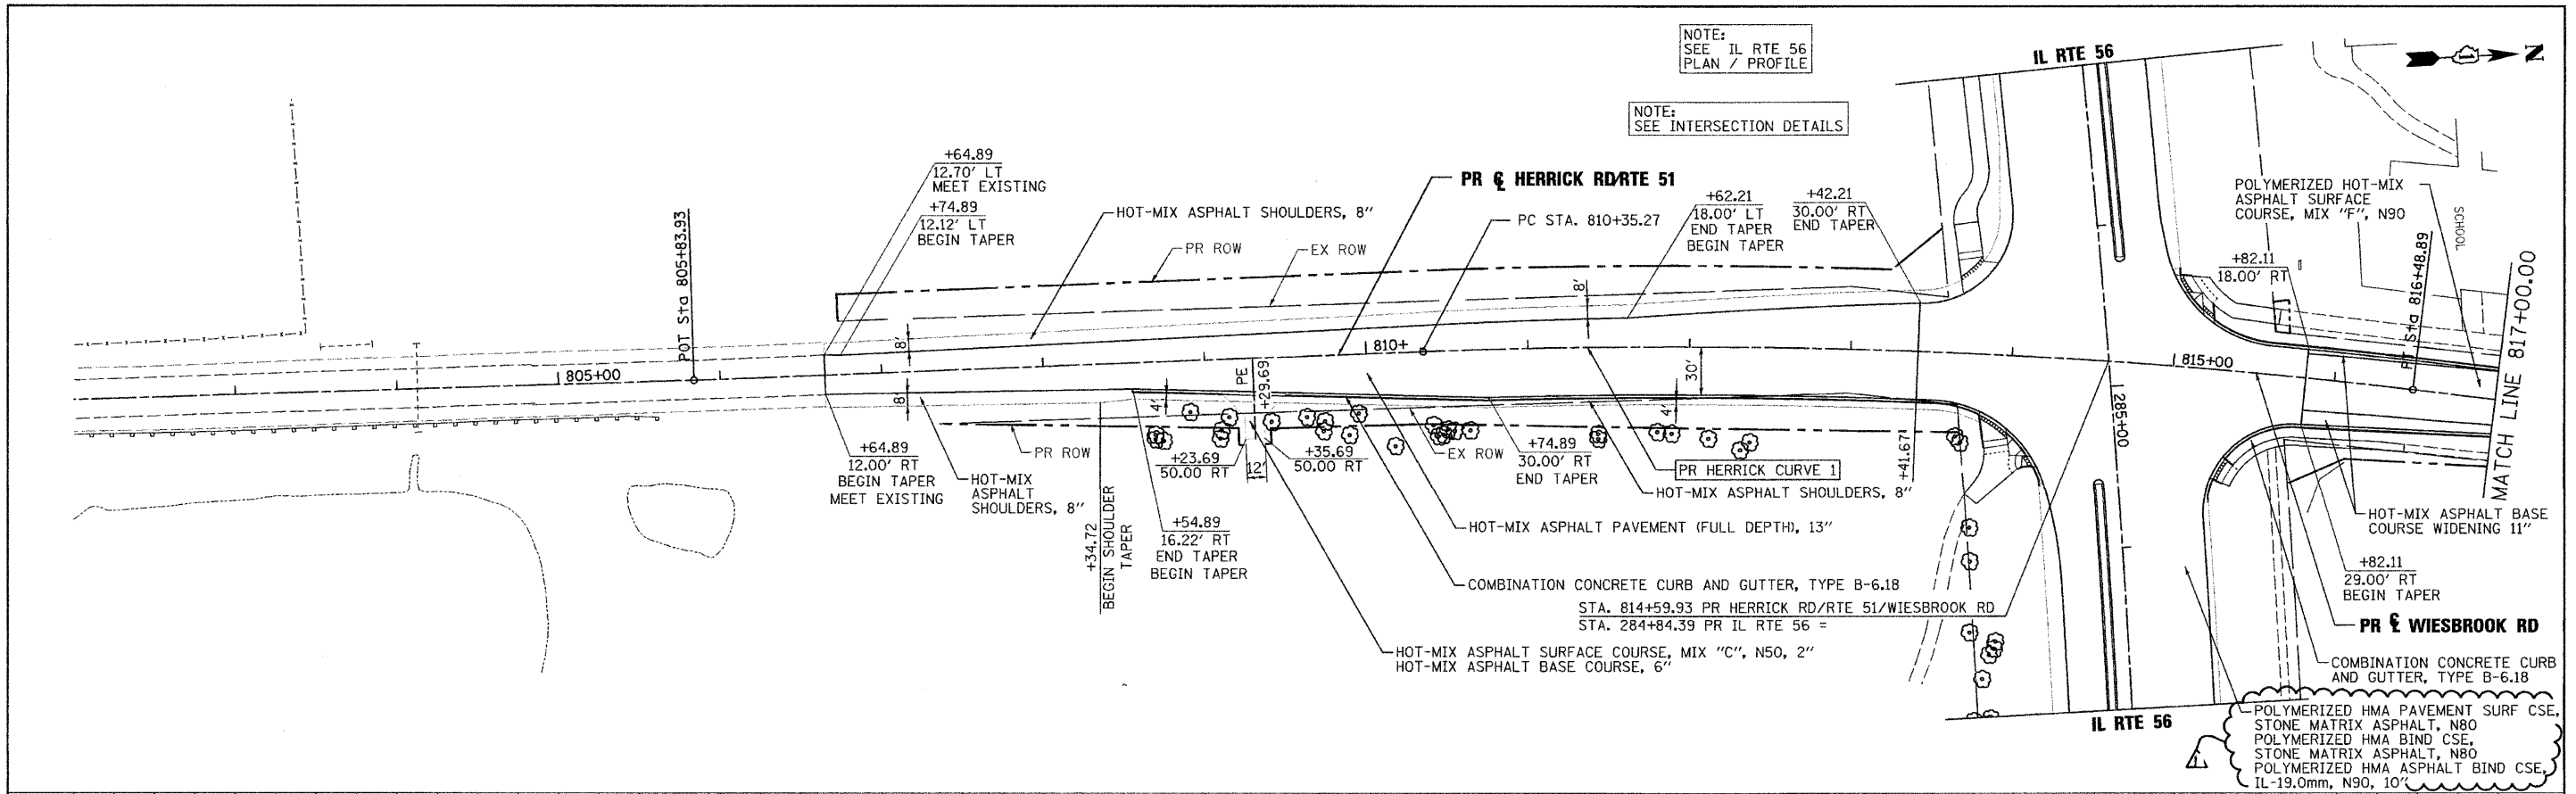

FILE NAME =	DESIGNED - JMM	REVISED - ADDENDUM A, -1/10/11	benesch	STATE OF ILLINOIS DEPARTMENT OF TRANSPORTATION	ROADWAY PLAN AND PROFILE HERRICK RD / WIESBROOK RD	F.A.P. RTE. 365	SECTION (57 & 58)WRS-2	COUNTY	TOTAL SHEETS 681	SHEET NO. 86
USER NAME = tblank	DRAWN - TMB	REVISED -				DUPAGE	CONTRACT NO. 62419			
PLOT DATE = 1/10/2011	CHECKED - RMT	REVISED -				ILLINOIS FED. AID PROJECT				

SCALE: 1"=50' SHEET NO.13 OF 19 SHEETS STA. POB TO STA. 817+00