
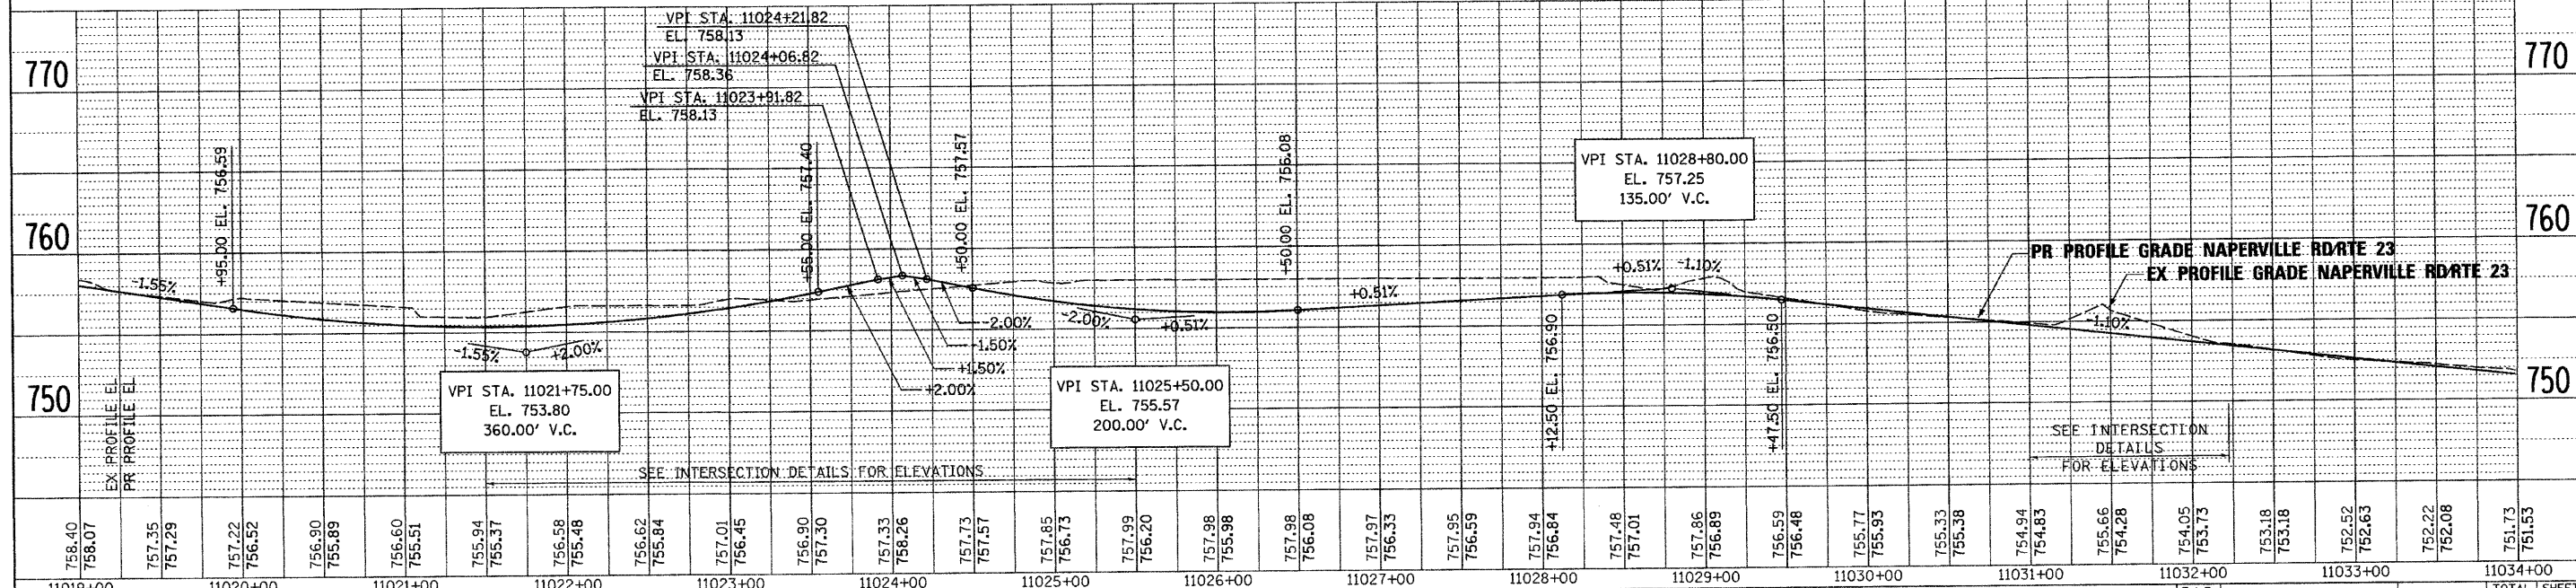
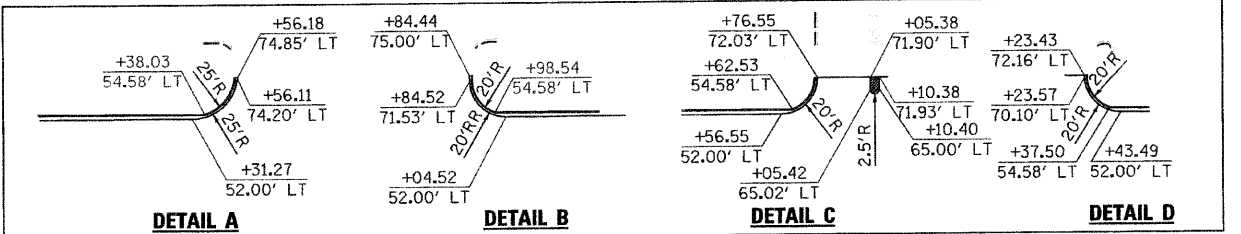


PLAN	SURVEYED	DATE
	ALIGNED	
	NOTED	
	CHECKED	
	BY	
	NO.	

PROFILE	SURVEYED	DATE
	PLotted	
	NOTED	
	CHECKED	
	BY	
	NO.	

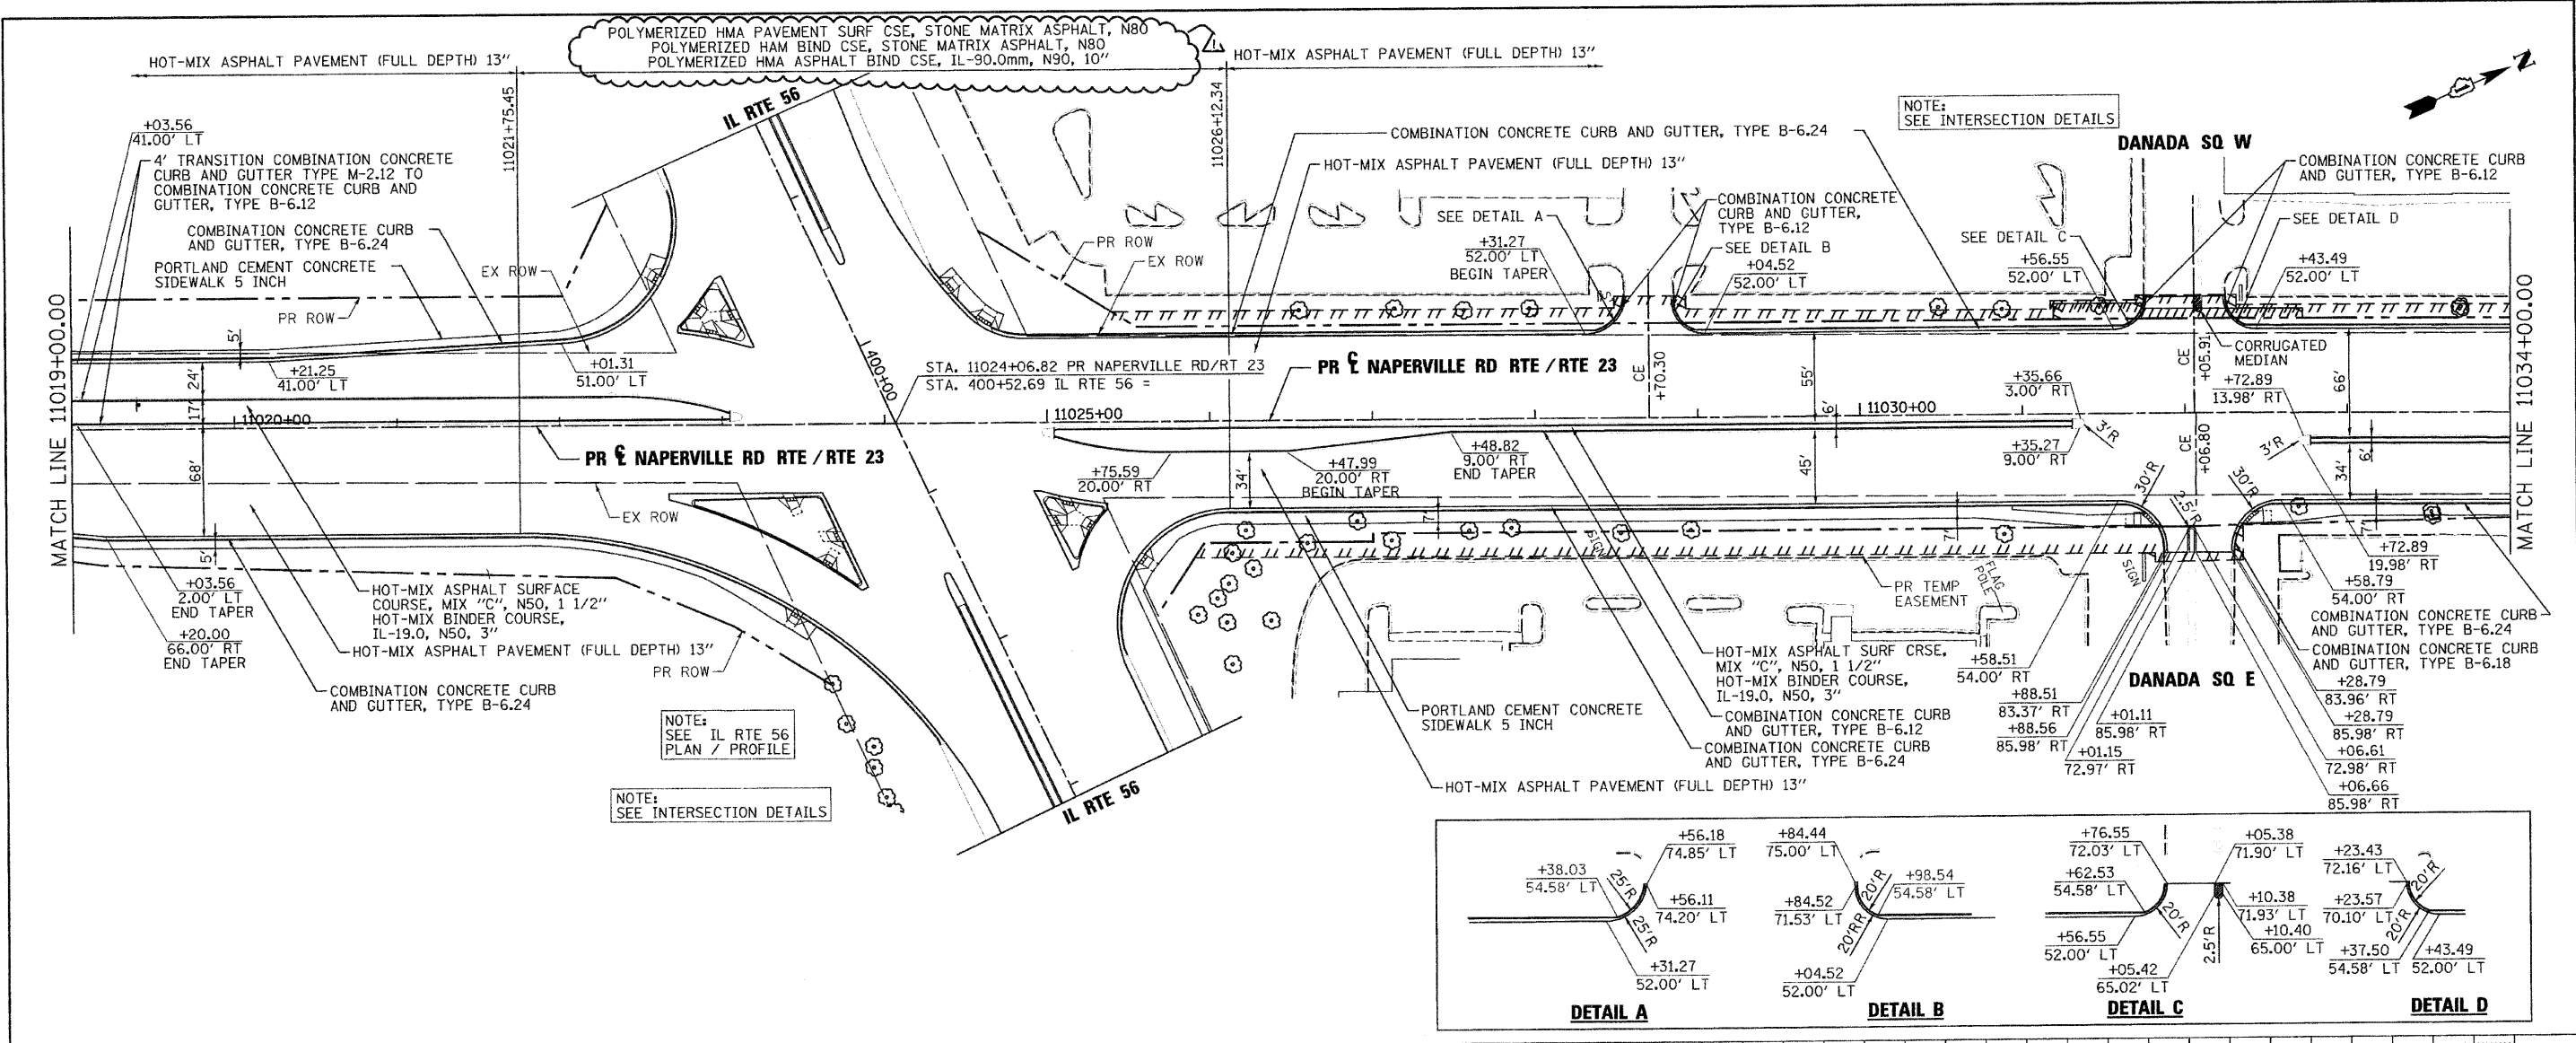

FILE NAME =	DESIGNED - JMM	REVISED - ADDENDUM A - 1/10/11	benesch STATE OF ILLINOIS DEPARTMENT OF TRANSPORTATION	ROADWAY PLAN AND PROFILE		F.A.P. RTE. 365	SECTION (57 & 58)WRS-2	COUNTY DUPAGE	TOTAL SHEETS 681	SHEET NO. 91	
USER NAME = tmlenk	CHECKED - RMT	REVISED -		NAPERVILLE RD		SCALE: 1"=50'		SHEET NO. 18 OF 19 SHEETS		STA. 1019+00 TO STA. 1034+00	ILLINOIS FED. AID PROJECT
PLOT DATE = 1/10/2011	DATE - 12/6/10	REVISED -						CONTRACT NO. 62419			