



PLAN	DATE
REVISION	BY
NO. 1	
NO. 2	
NO. 3	
NO. 4	
NO. 5	
NO. 6	
NO. 7	
NO. 8	
NO. 9	
NO. 10	

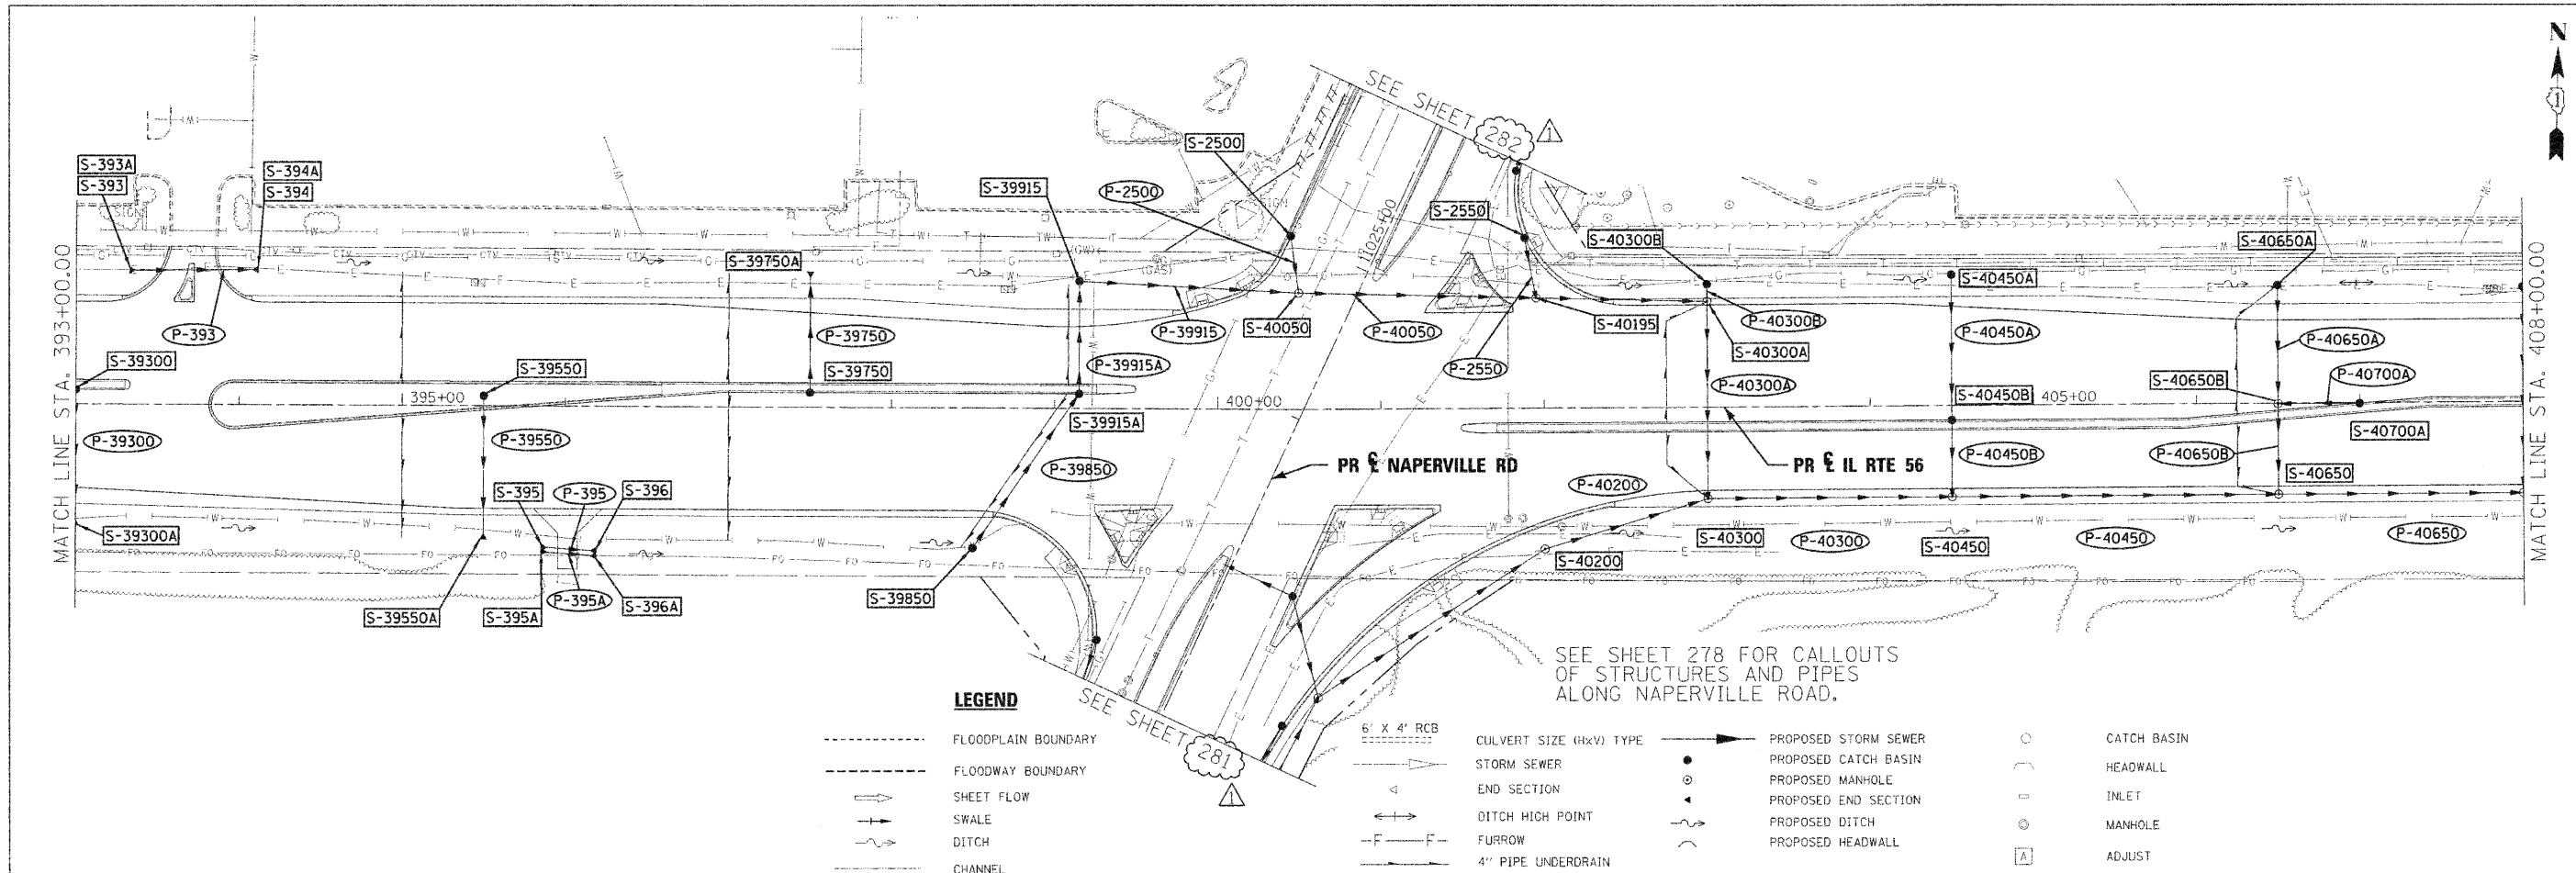

PROFILE	DATE
REVISION	BY
NO. 1	
NO. 2	
NO. 3	
NO. 4	
NO. 5	
NO. 6	
NO. 7	
NO. 8	
NO. 9	
NO. 10	

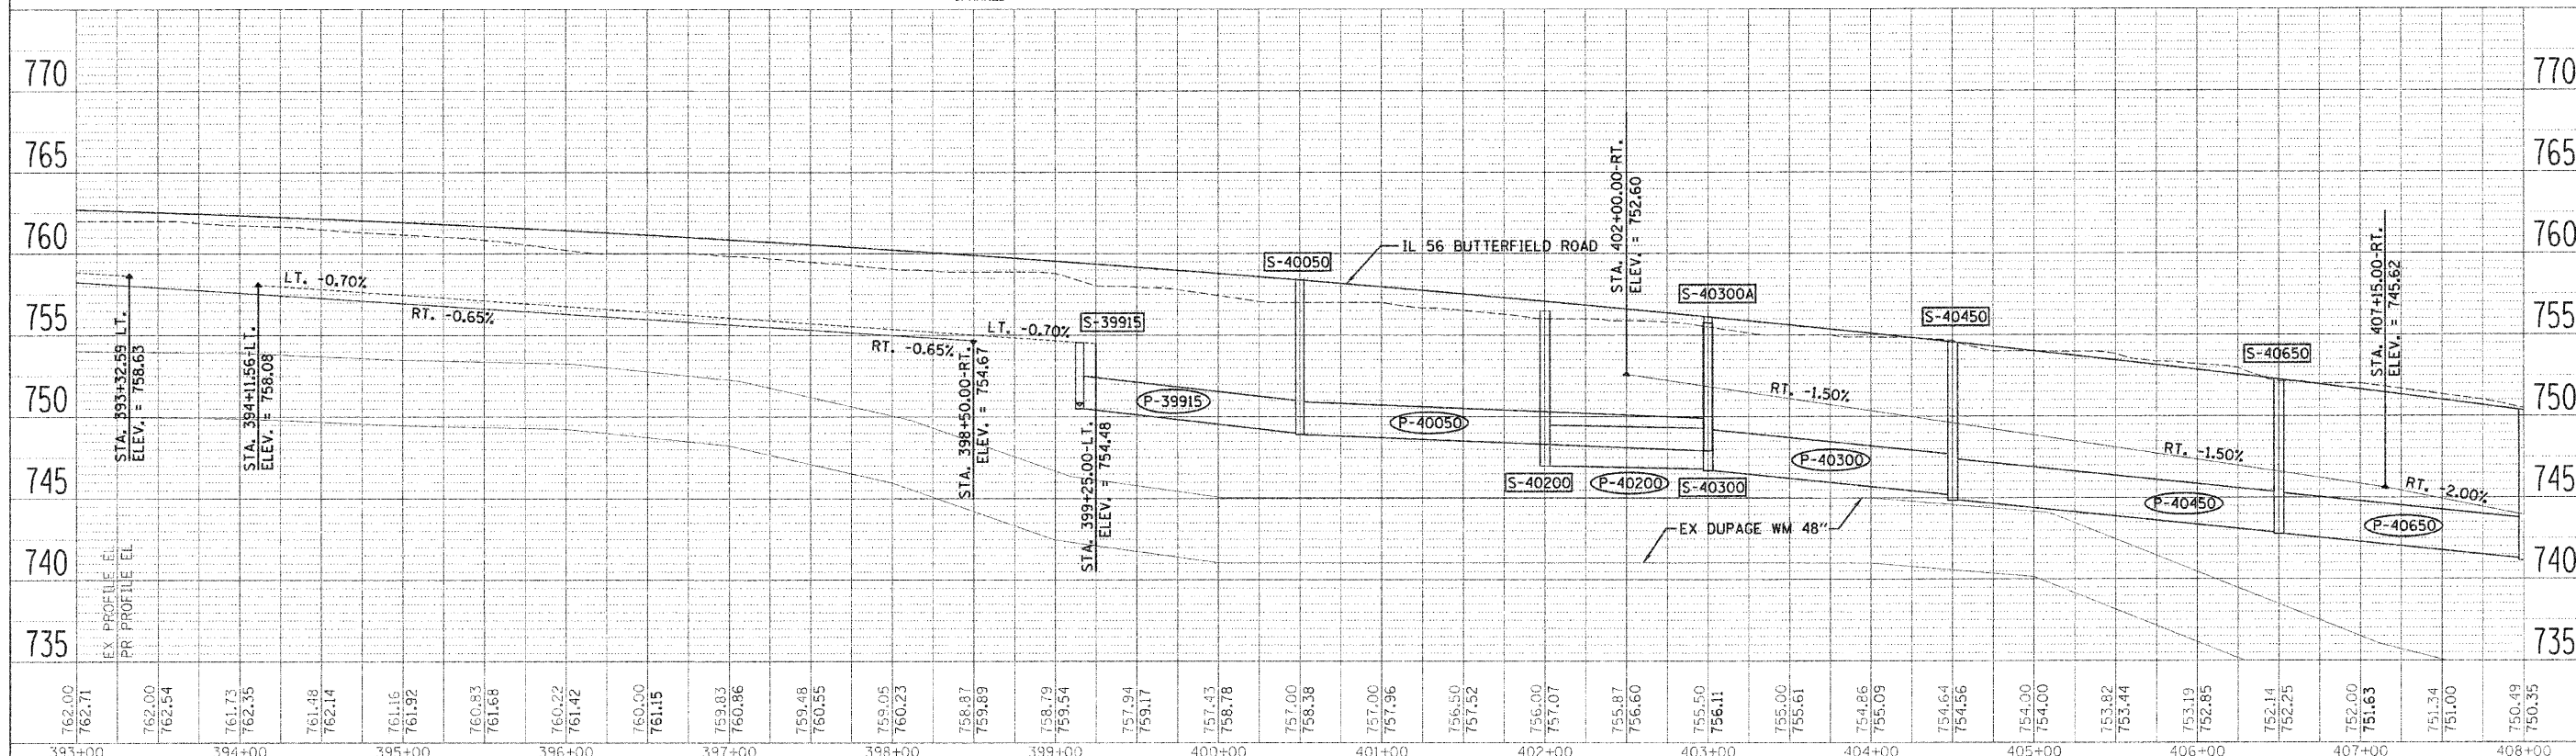

FILE NAME	DESIGNED - KEM	REVISED - ADDENDUM 1- 1/4/2011	STATE OF ILLINOIS DEPARTMENT OF TRANSPORTATION	DRAINAGE PLAN AND PROFILE IL RTE 56		SECTION	COUNTY	TOTAL SHEETS	SHEET NO.
USER NAME	DRAWN - KEM	REVISED -		365	157 & 581WRS-2	DUPAGE	681	276	
PLT DATE	CHECKED - LSM	REVISED -		SCALE: 1"=50'		CONTRACT NO. 62419	ILLINOIS FED. AID PROJECT		
	DATE - 12/6/10	REVISED -		SHEET NO. 11 OF 18 SHEETS		STA. 393+00.00 TO STA. 408+00.00			