



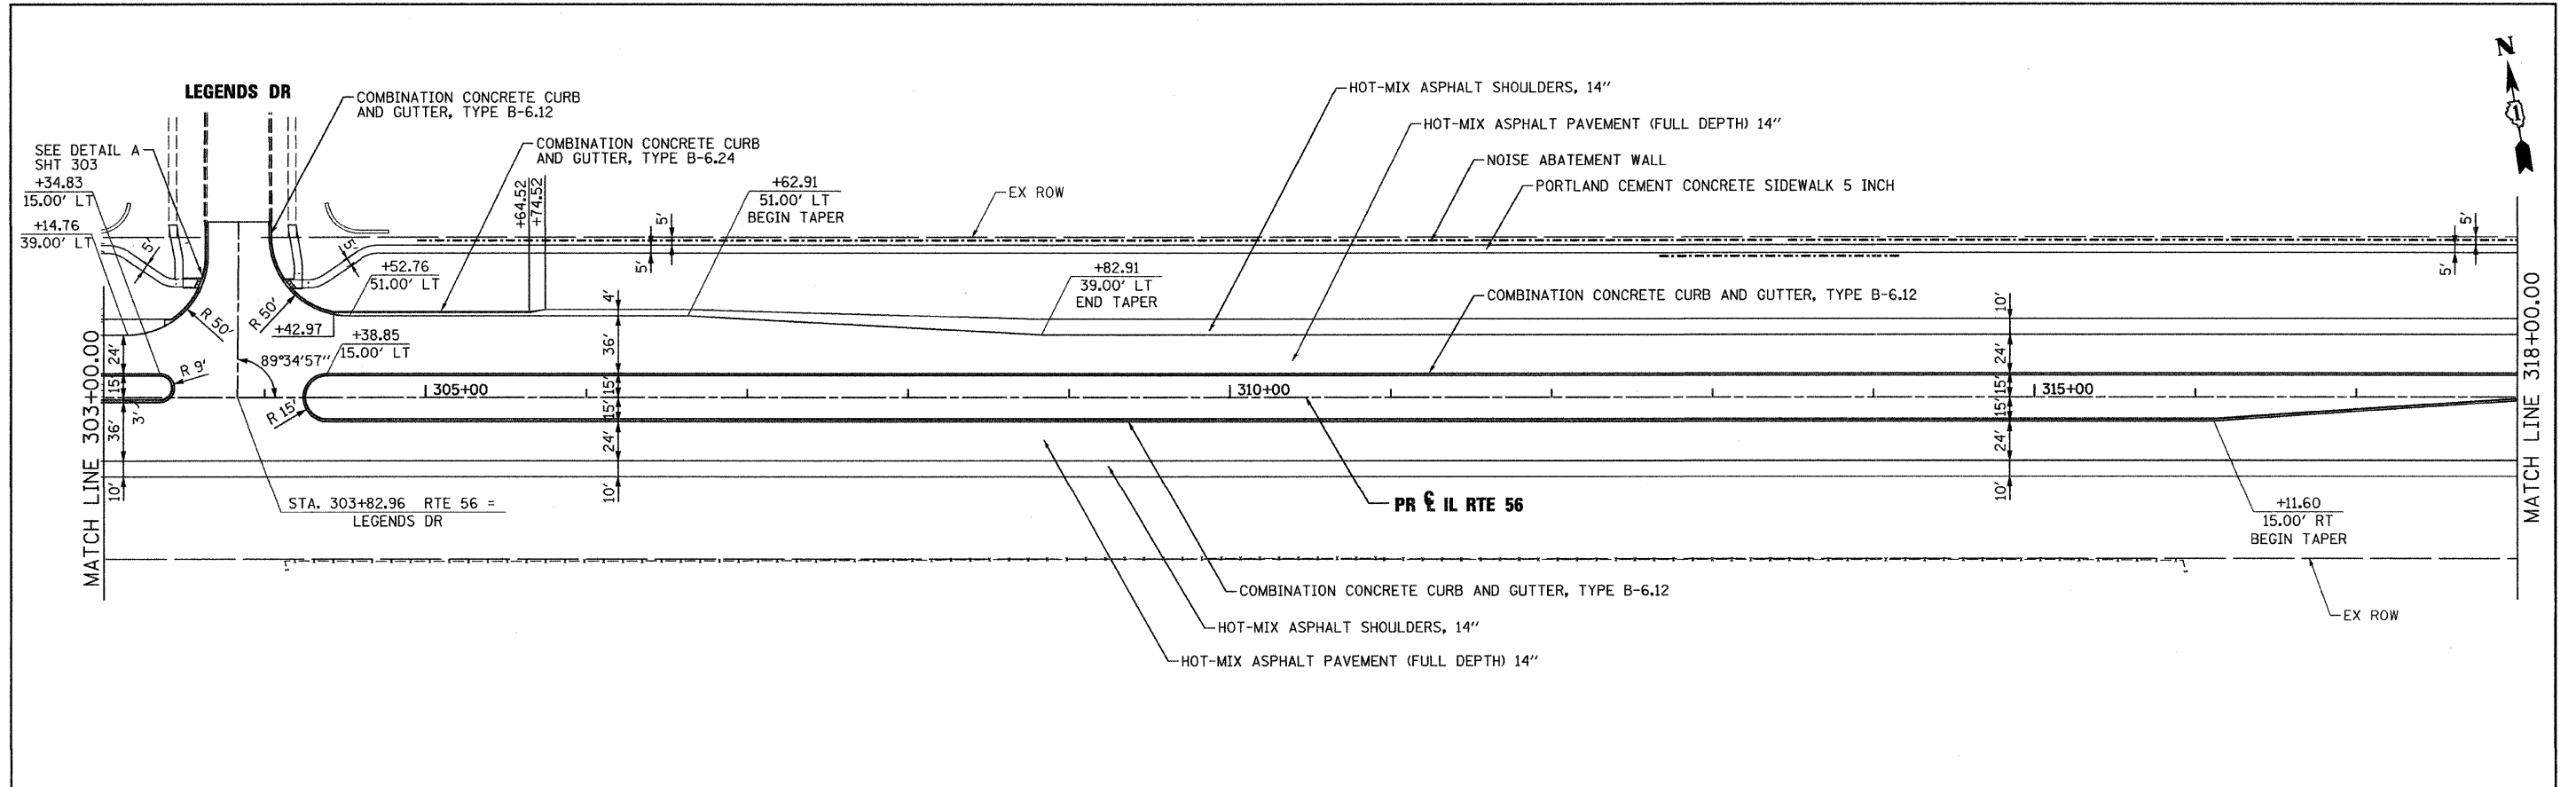

PLAN	SURVEYED	DATE
	PLOTTED	
	CHECKED	
	BY	
	NO. OF SHEETS	
	CADD FILE NAME	
	NO.	

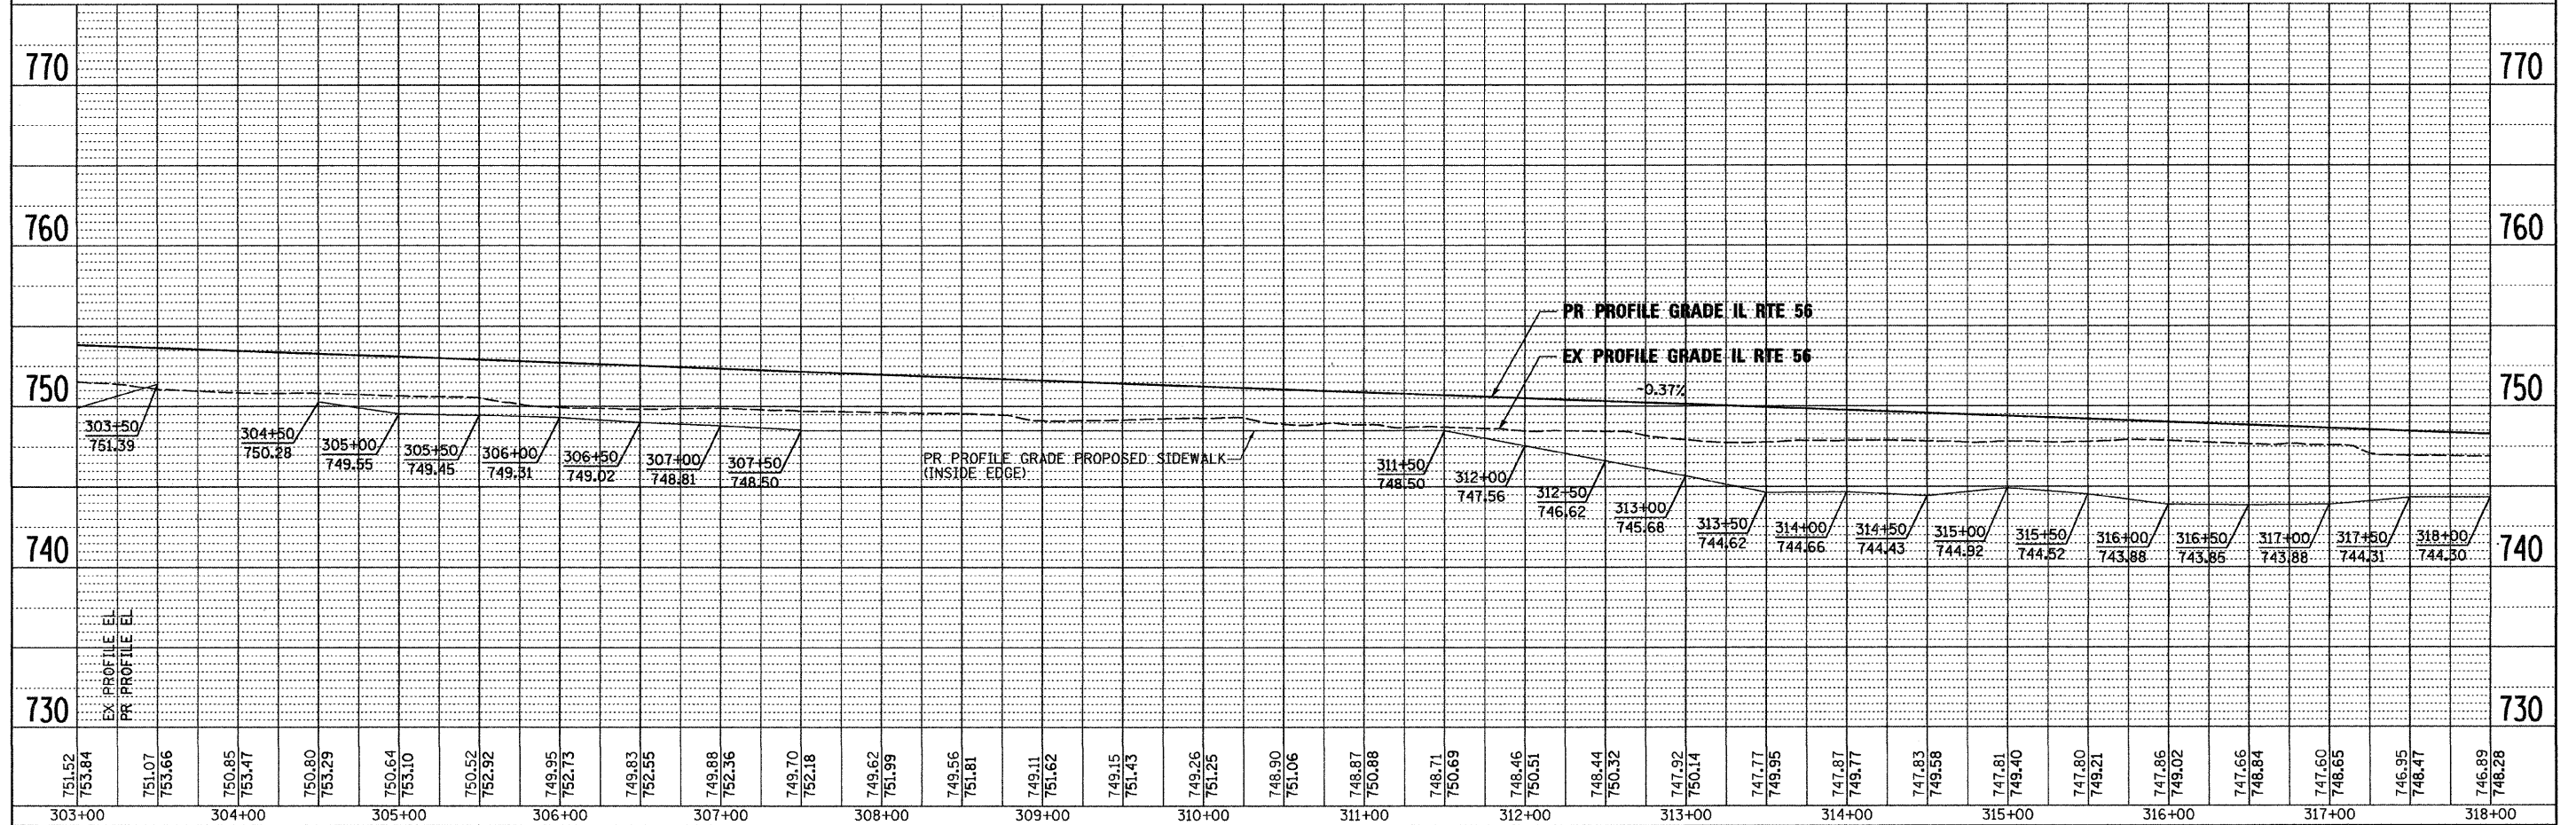

PROFILE	SURVEYED	DATE
	PLOTTED	
	CHECKED	
	BY	
	NO. OF SHEETS	
	STRUCTURE NOTATION	
	NO.	



FILE NAME =	DESIGNED - JMM	REVISED -	benesch STATE OF ILLINOIS DEPARTMENT OF TRANSPORTATION	ROADWAY PLAN AND PROFILE IL RTE 56		F.A.P. RTE. 365	SECTION (57 & 58)WRS-2	COUNTY DUPAGE	TOTAL SHEETS 681	SHEET NO. 78	
#FILEL#	DRAWN - TMB	REVISED -		SCALE: 1"=50'	SHEET NO. 5 OF 19 SHEETS	STA. 303+00 TO STA. 318+00	ILLINOIS FED. AID PROJECT				
USER NAME = #USER#	CHECKED - RMT	REVISED -									
PLOT DATE = #DATE#	DATE - 12/6/10	REVISED -									