
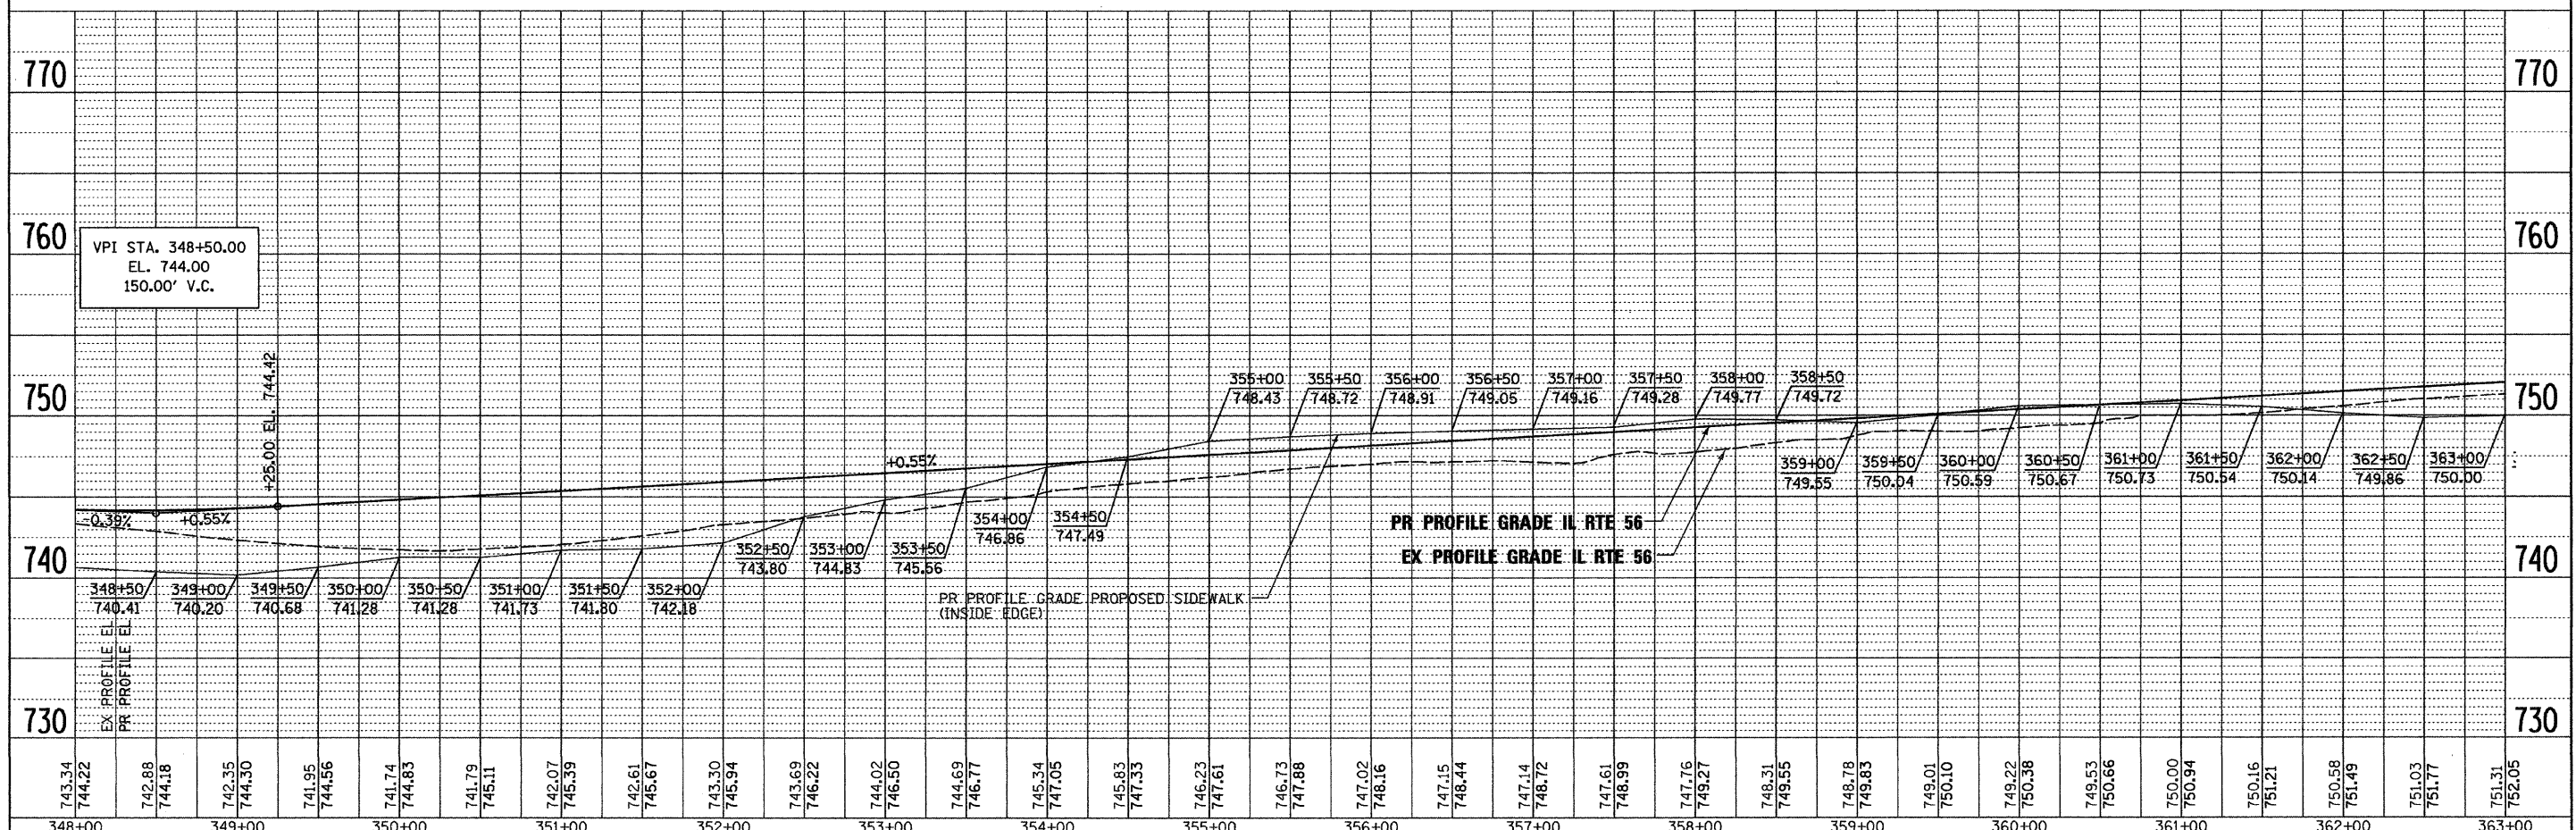


PLAN	SURVEYED	BY	DATE
	PLOTTED		
	CHECKED		
	NO. OF WAY CHECKED		
	CADD FILE NAME		
	NO.		

PROFILE	SURVEYED	BY	DATE
	PLOTTED		
	CHECKED		
	NO. OF WAY CHECKED		
	STRUCTURE NOTATIONS CHKD		
	NO.		

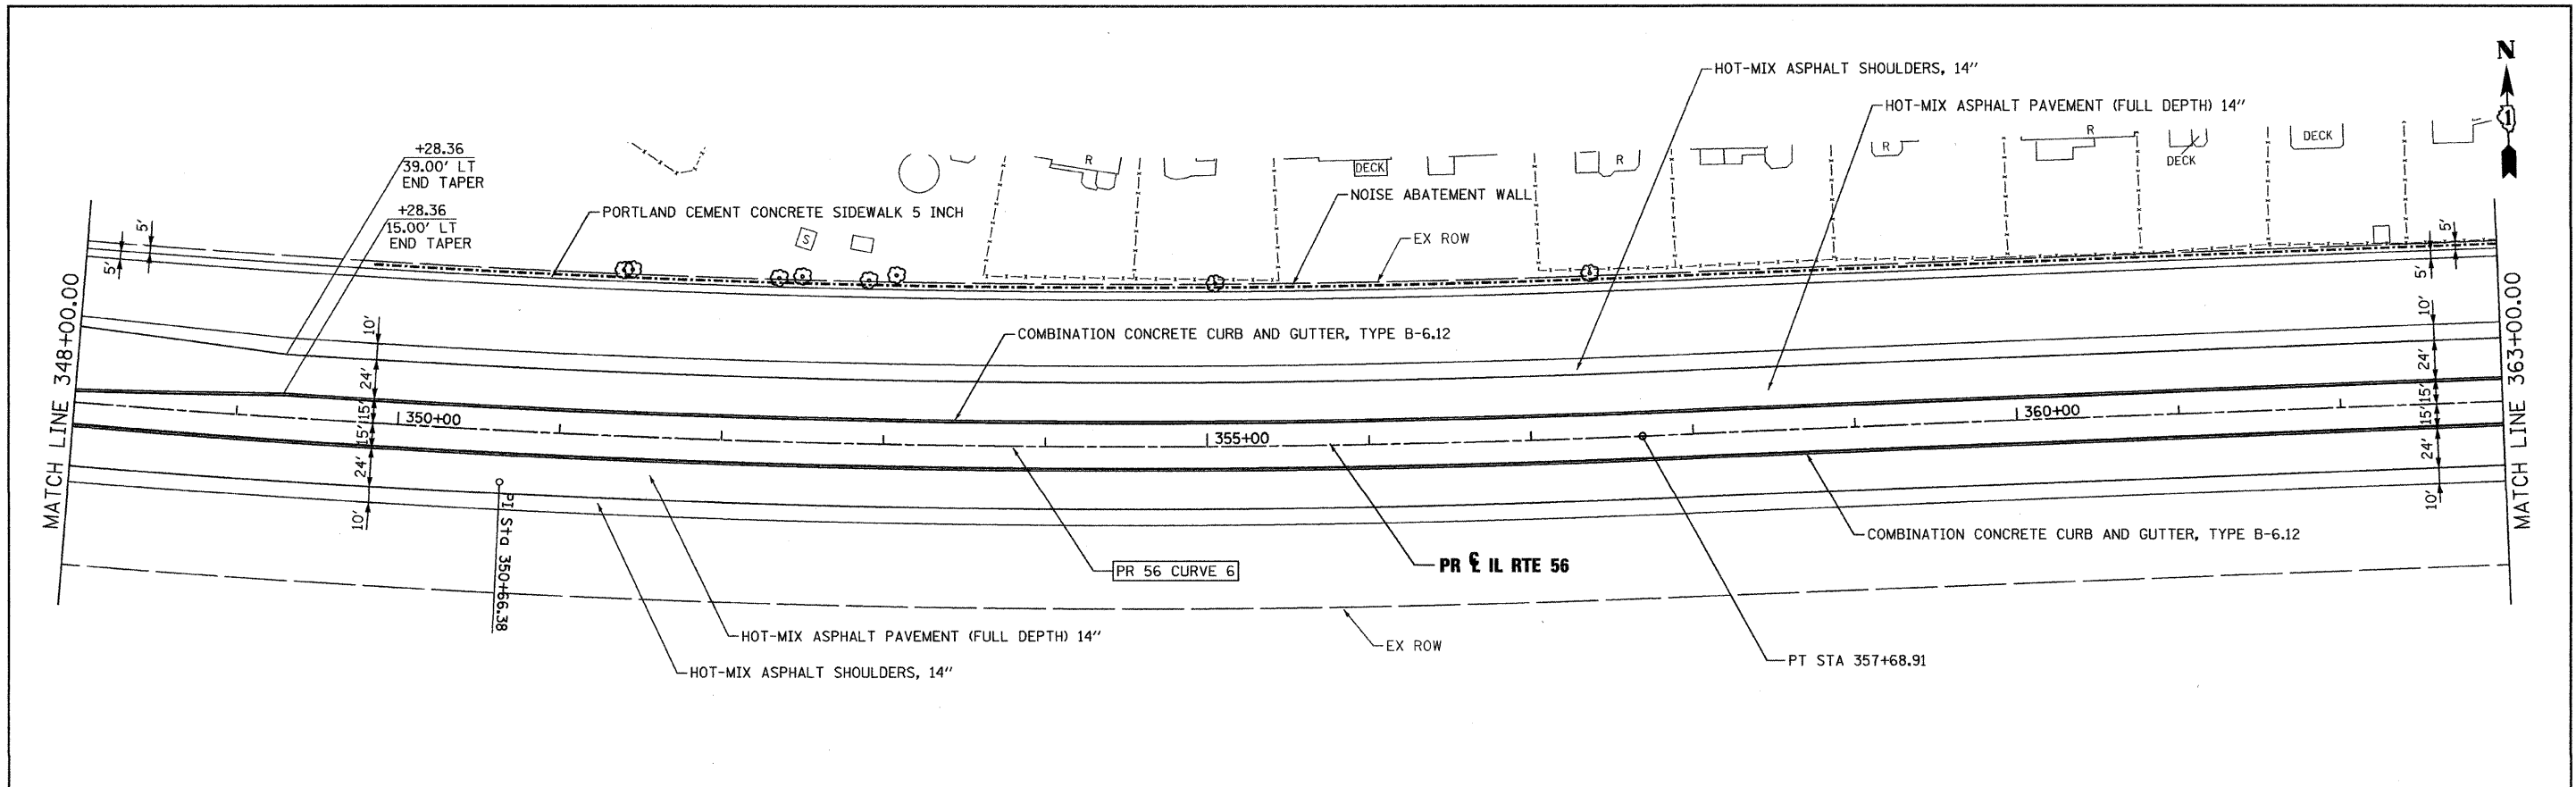

FILE NAME =	DESIGNED - JMM	REVISED -	benesch	STATE OF ILLINOIS DEPARTMENT OF TRANSPORTATION	ROADWAY PLAN AND PROFILE IL RTE 56			F.A.P. RTE.	SECTION	COUNTY	TOTAL SHEETS	SHEET NO.
#FILEL#	DRAWN - TMB	REVISED -			365	(57 & 58)WRS-2	DUPAGE	681	81			
USER NAME = #USER#	CHECKED - RMT	REVISED -			SCALE: 1"=50' SHEET NO. 8 OF 19 SHEETS STA. 348+00 TO STA. 363+00			CONTRACT NO. 62419				
PLOT DATE = #DATE#	DATE - 12/6/10	REVISED -			ILLINOIS FED. AID PROJECT							