
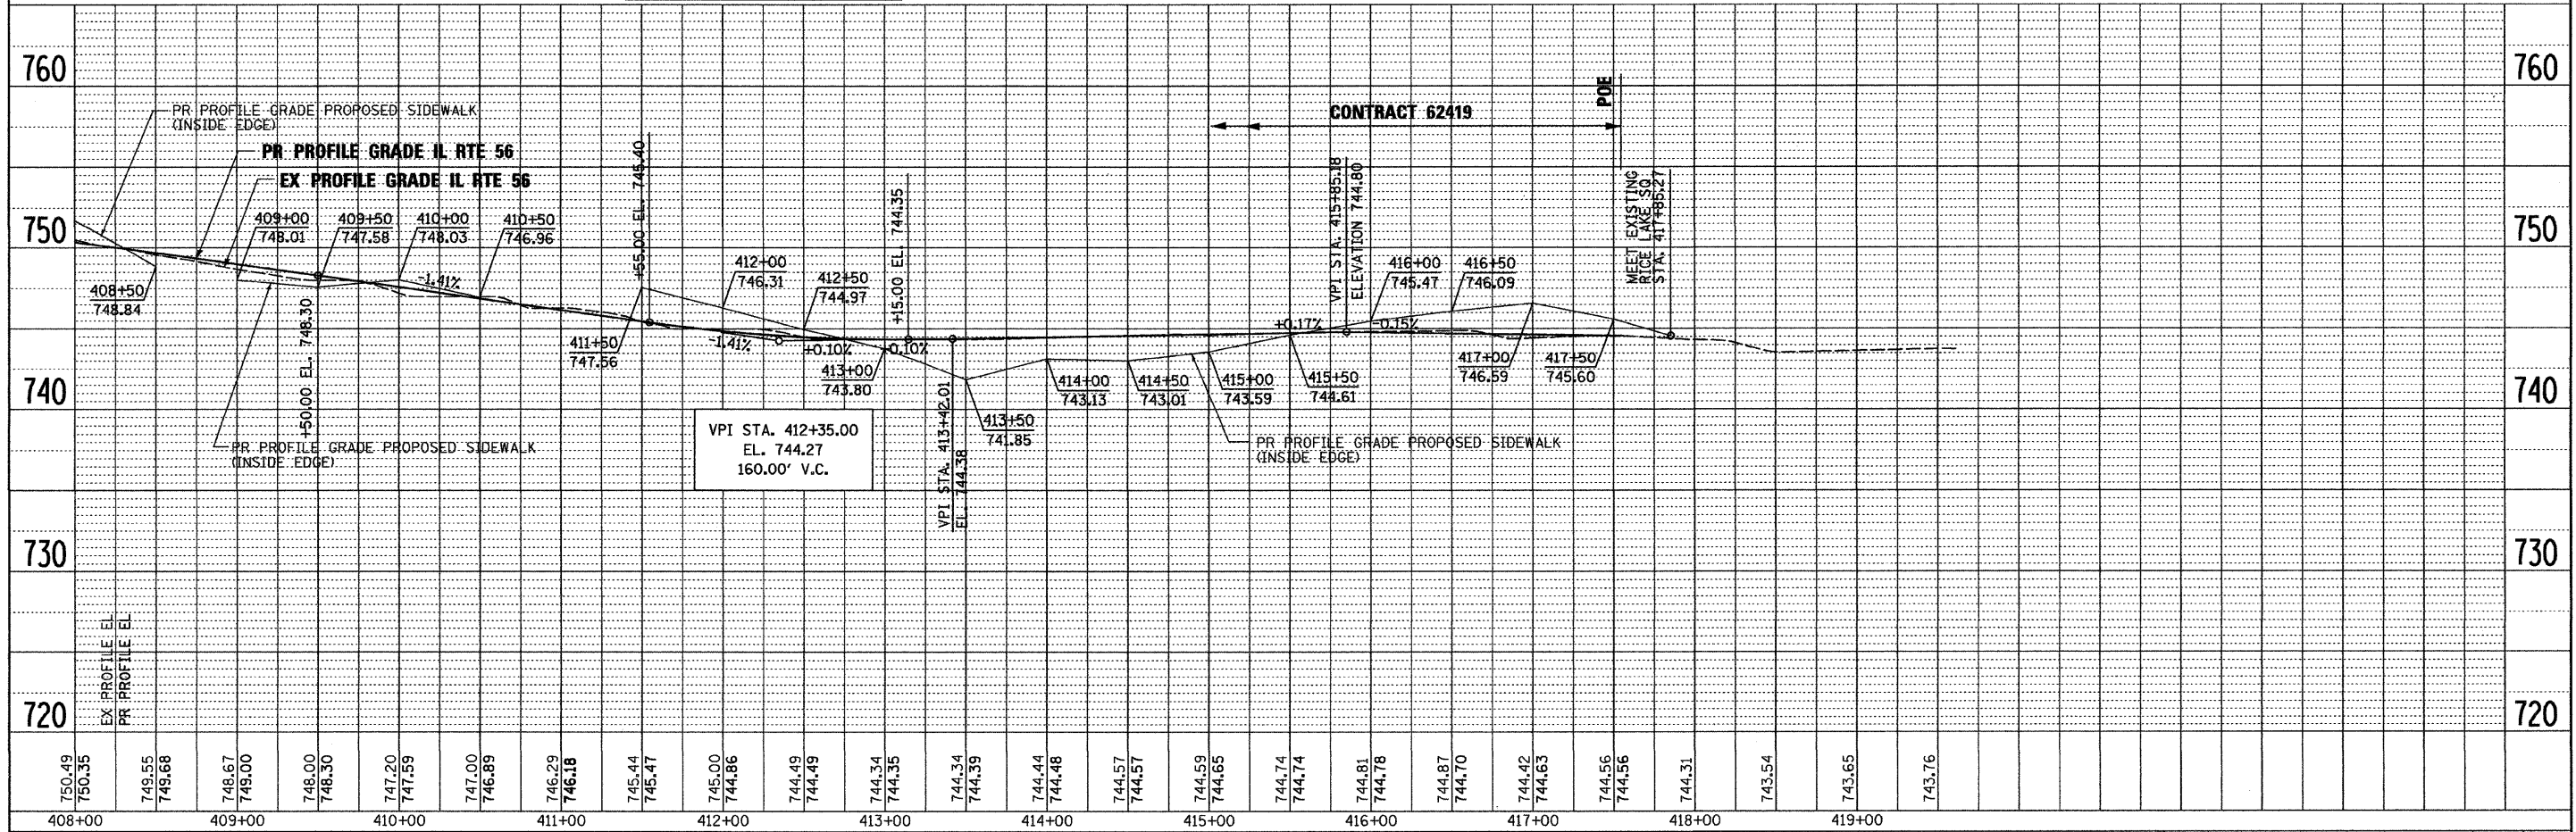


PLAN	SURVEYED	DATE
	PLOTTED	BY
	CHECKED	
	RT. OF WAY CHECKED	
	NO. CAD FILE NAME	

PROFILE	SURVEYED	DATE
	PLOTTED	BY
	CHECKED	
	RT. OF WAY CHECKED	
	NO. STRUCTURE NOTATIONS CHFD	

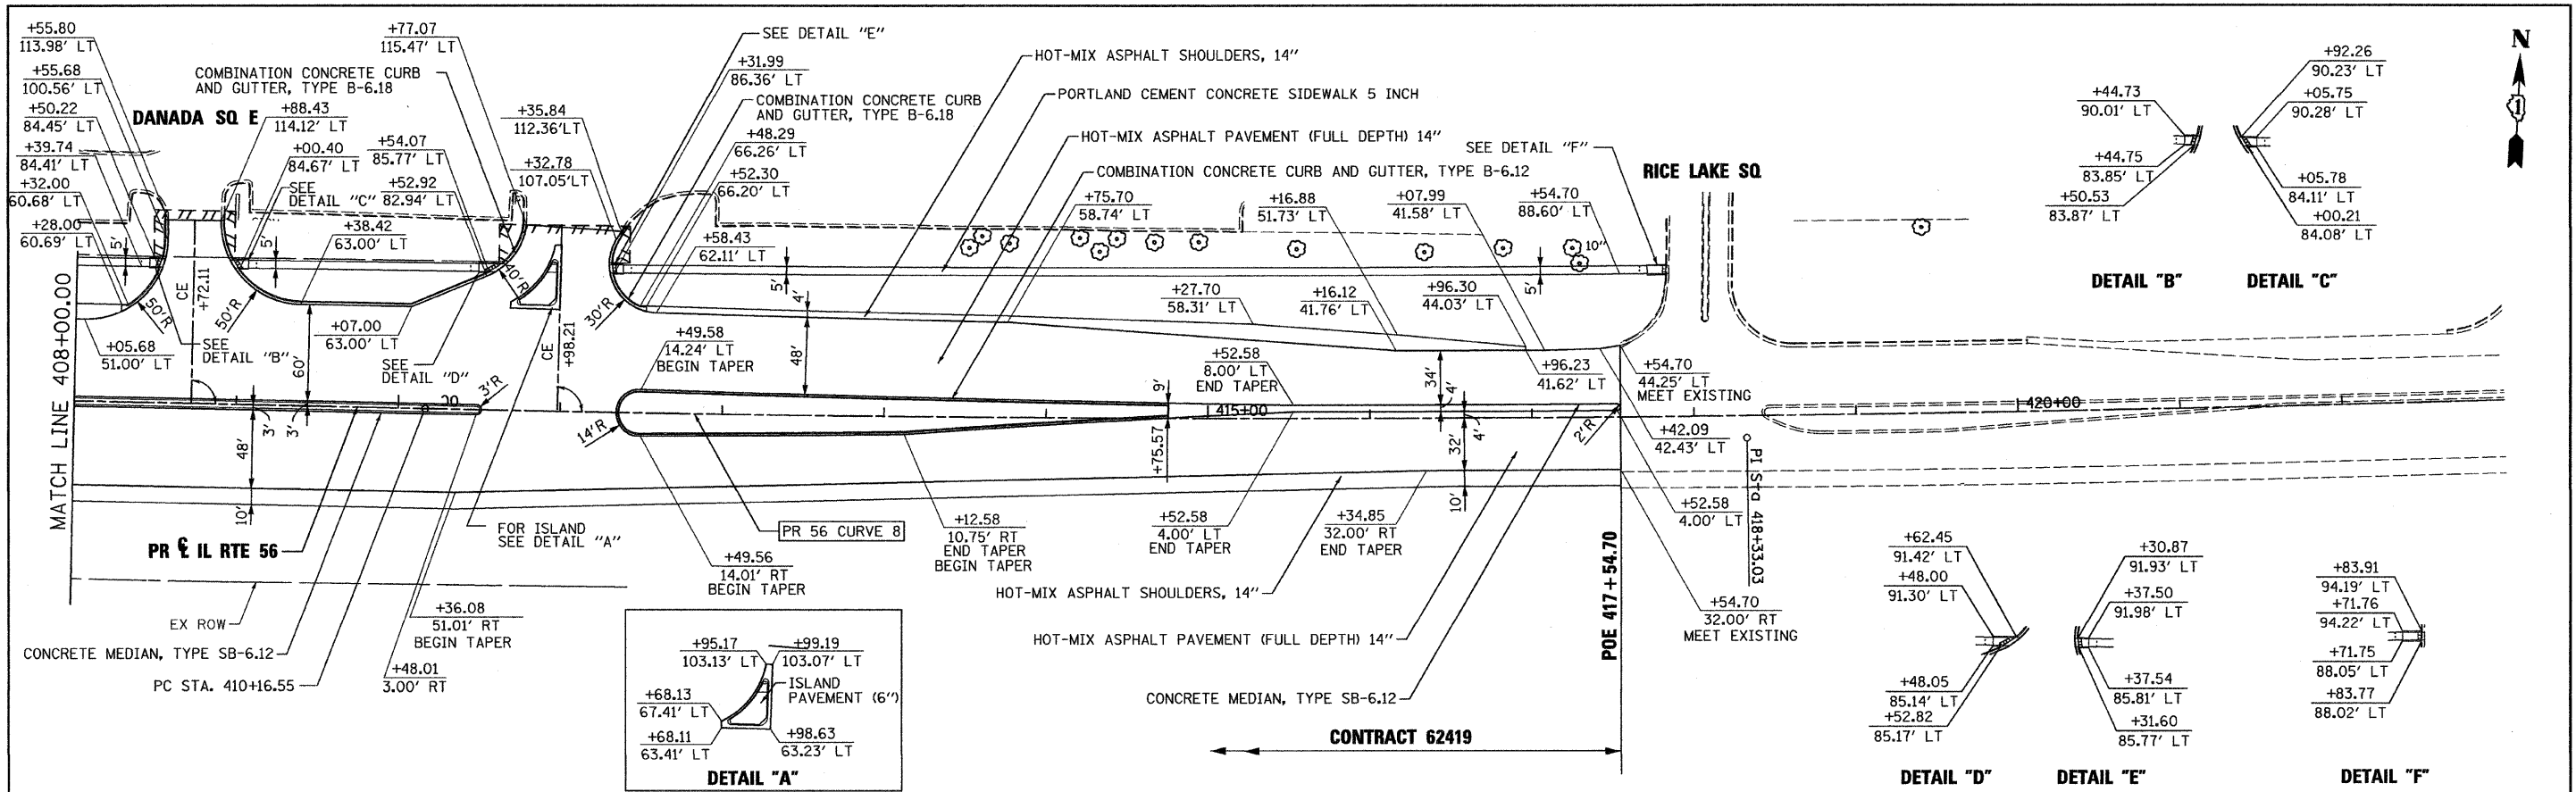

FILE NAME =	DESIGNED - JMM	REVISED -		STATE OF ILLINOIS DEPARTMENT OF TRANSPORTATION		ROADWAY PLAN AND PROFILE IL RTE 56		F.A.P. RTE. 365	SECTION (57 & 58)WRS-2	COUNTY DUPAGE	TOTAL SHEETS 681	SHEET NO. 85
#FILEL#	DRAWN - TMB	REVISED -		SCALE: 1"=50'		SHEET NO.12 OF 19 SHEETS	STA. 408+00 TO STA. POE	CONTRACT NO. 62419				
USER NAME = #USER#	CHECKED - RMT	REVISED -		ILLINOIS FED. AID PROJECT								
PLOT DATE = #DATE#	DATE - 12/6/10	REVISED -										