


PLAN	SURVEYED	BY	DATE
	PLOTTED		
	CHECKED		
	BY		
	DATE		
	NOTE BOOK NO.		
	DATE		
	FILE NAME		

PROFILE	SURVEYED	BY	DATE
	PLOTTED		
	CHECKED		
	BY		
	DATE		
	NOTE BOOK NO.		
	DATE		
	FILE NAME		

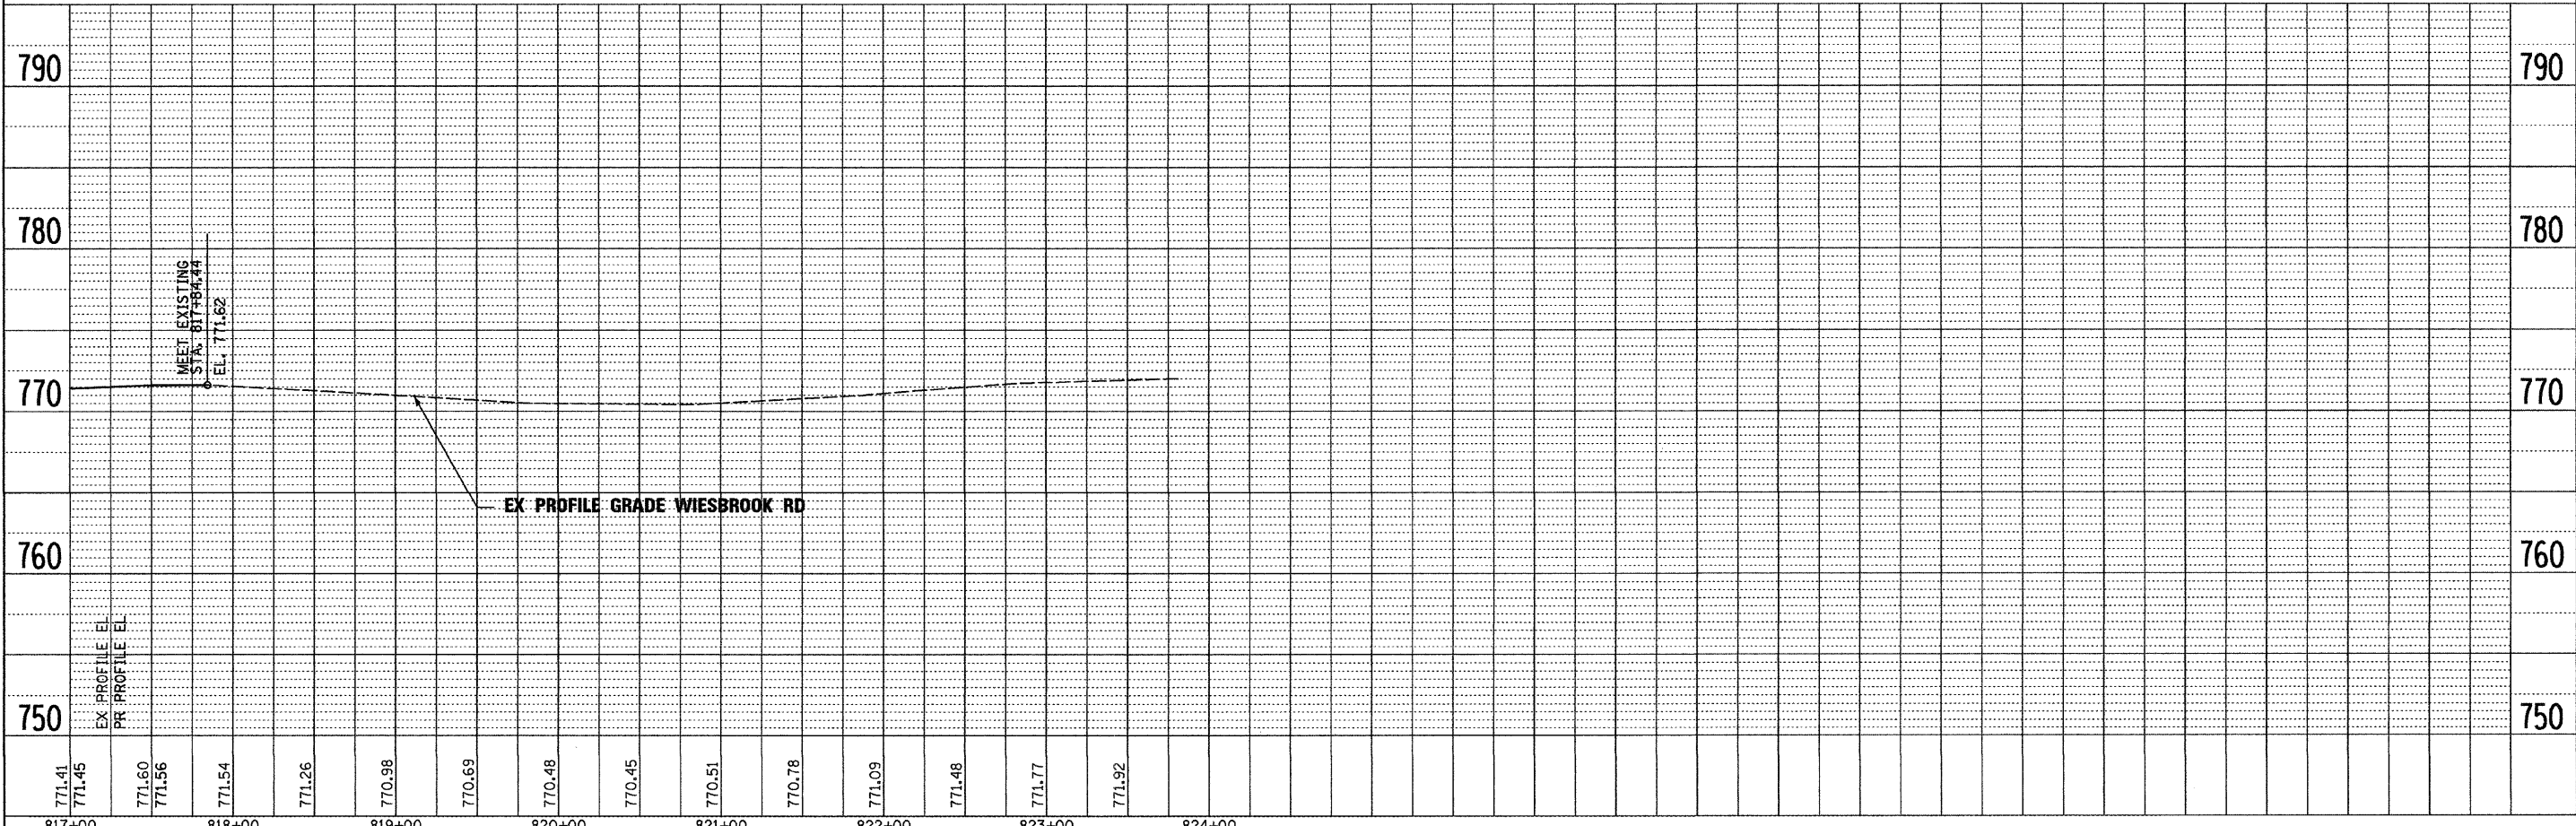

771.41	771.45	771.60	771.56	771.54	771.26	770.98	770.69	770.48	770.45	770.51	770.78	771.09	771.48	771.77	771.92	824+00
817+00	818+00	819+00	820+00	821+00	822+00	823+00	824+00									

FILE NAME =	DESIGNED - JMM	REVISED -
#FILE#	DRAWN - TMB	REVISED -
USER NAME = #USER#	CHECKED - RMT	REVISED -
PLOT DATE = #DATE#	DATE - 12/6/10	REVISED -

**benesch**

**STATE OF ILLINOIS  
DEPARTMENT OF TRANSPORTATION**

<b>ROADWAY PLAN AND PROFILE WIESBROOK RD</b>	
SCALE: 1"=50'	SHEET NO.14 OF 19 SHEETS
STA. 817+00	TO STA. POE

F.A.P. RTE.	SECTION	COUNTY	TOTAL SHEETS	SHEET NO.
365	(57 & 58)WRS-2	DUPAGE	681	87
			CONTRACT NO. 62419	
ILLINOIS FED. AID PROJECT				