
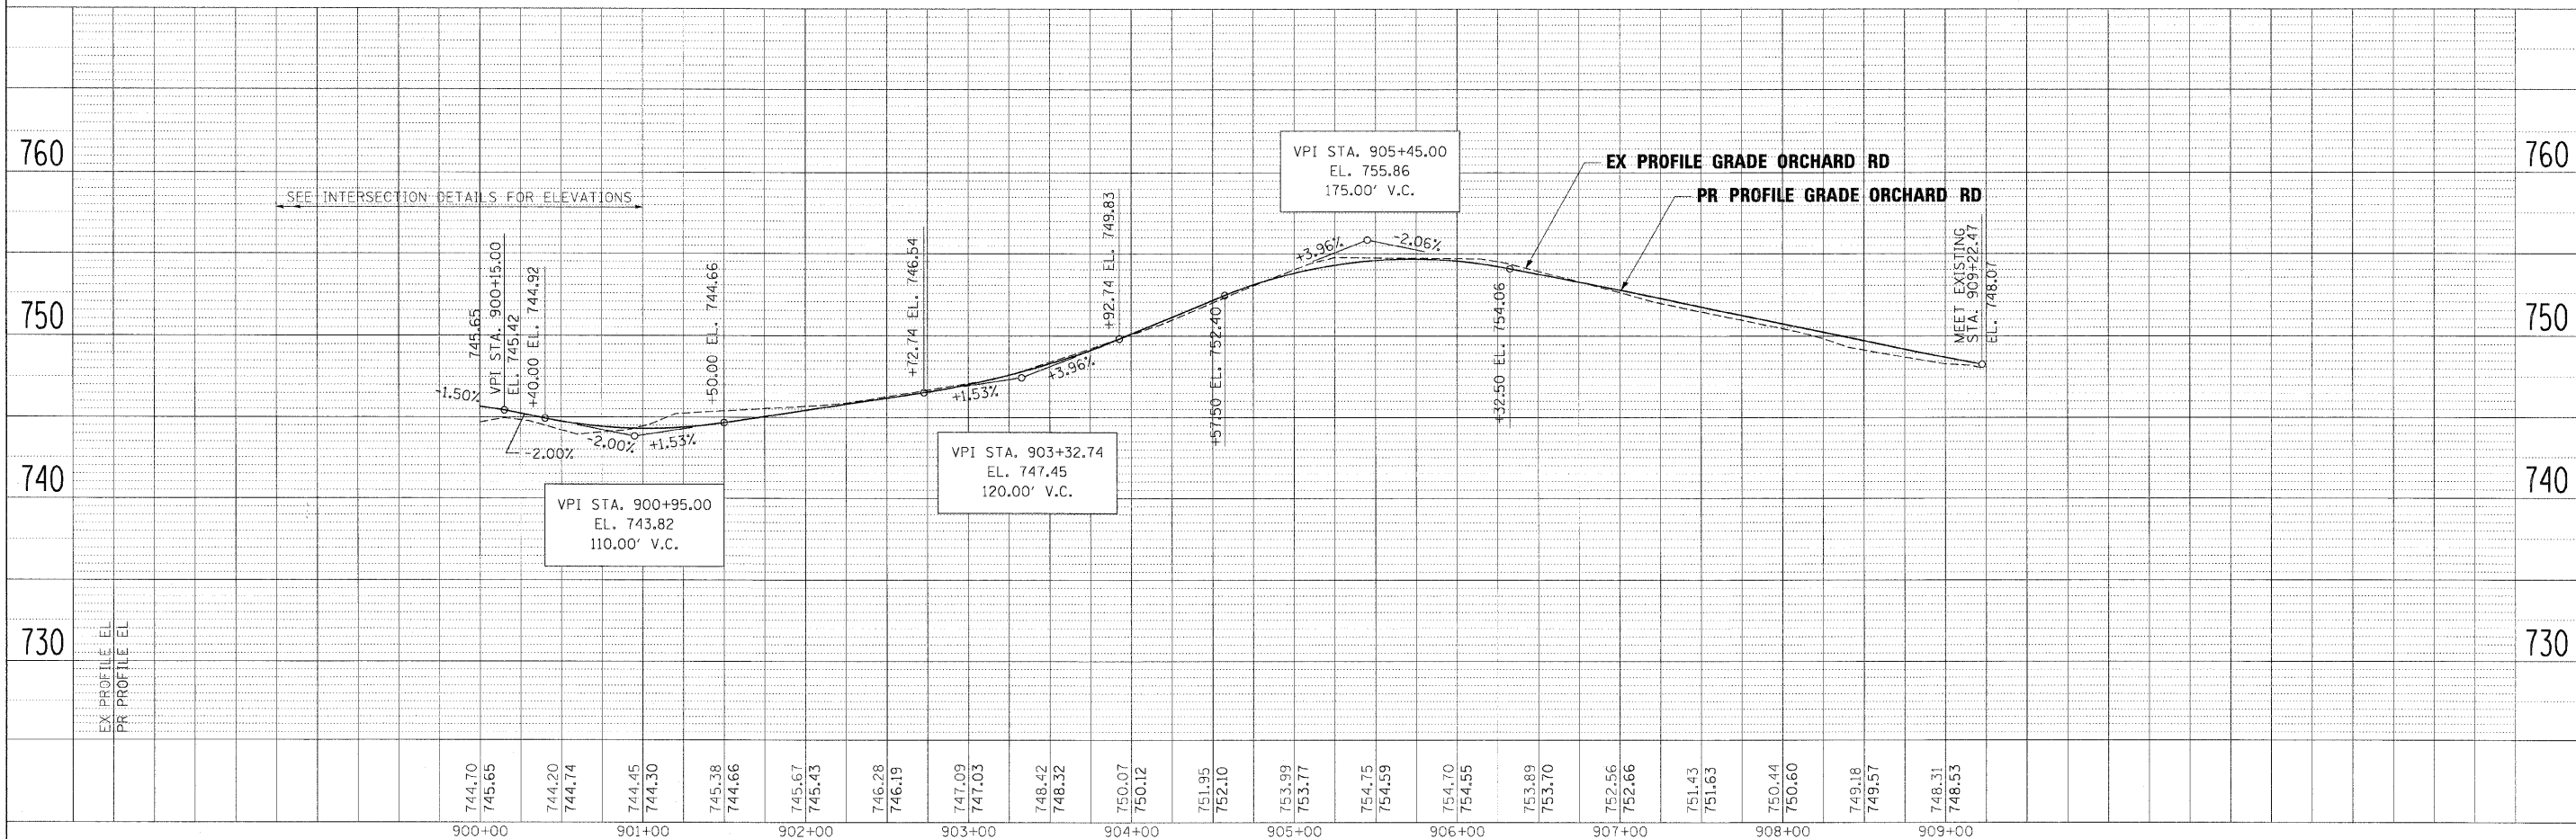


PLAN	SURVEYED	DATE
	PLOTTED	
	NOTES CHECKED	
	BY	
	NO.	

PROFILE	SURVEYED	DATE
	PLOTTED	
	NOTES CHECKED	
	BY	
	NO.	

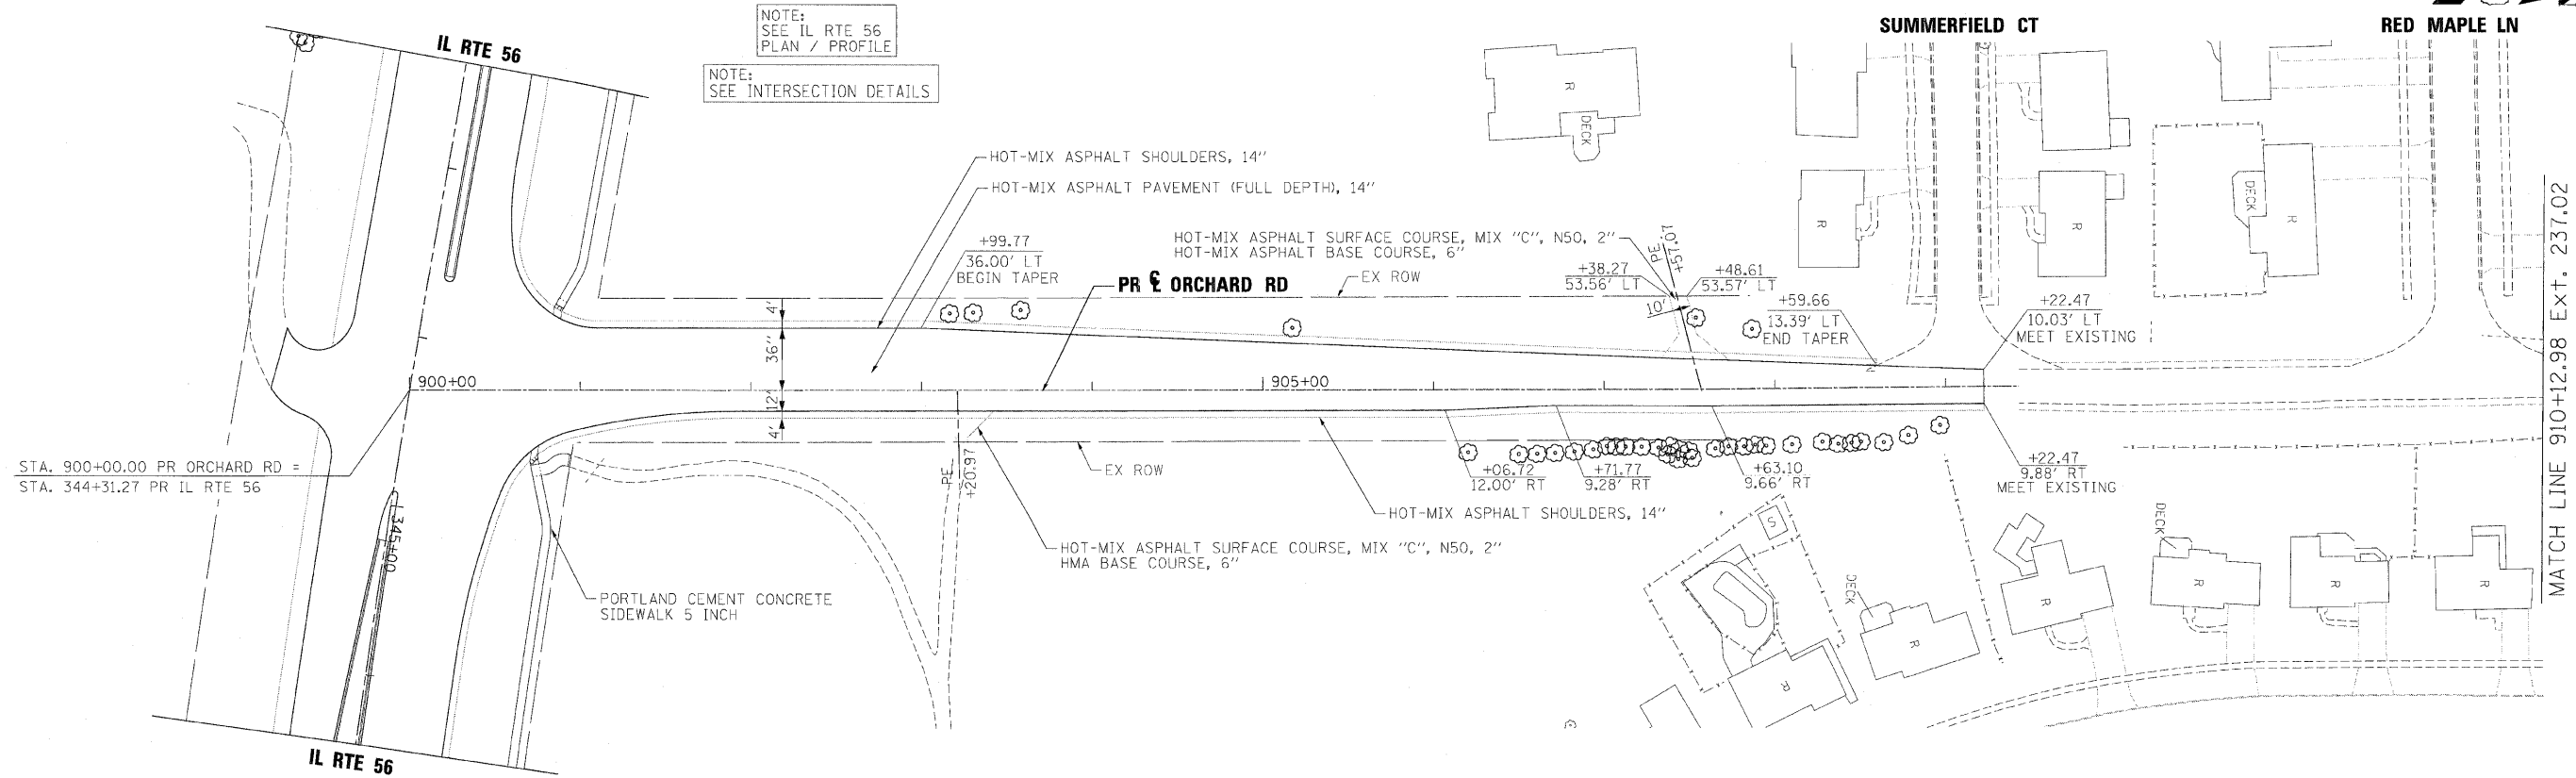

FILE NAME =	DESIGNED - JMM	REVISED -	<b>benesch</b>	<b>STATE OF ILLINOIS DEPARTMENT OF TRANSPORTATION</b>		<b>ROADWAY PLAN AND PROFILE ORCHARD RD</b>		F.A.P. RTE.	SECTION	COUNTY	TOTAL SHEETS	SHEET NO.
...\\CD162419-ah:plnprf15.dgn	DRAWN - TMB	REVISED -						365	(57 & 58)WRS-2	DUPAGE	681	88
USER NAME = tblank	CHECKED - RMT	REVISED -						CONTRACT NO. 62419				
SCALE: 1"=50'	DATE - 12/6/10	REVISED -						ILLINOIS FED. AID PROJECT				
PLOT DATE = 12/7/2010	DATE - 12/6/10	REVISED -	STA. 900+00 TO STA. POE									