
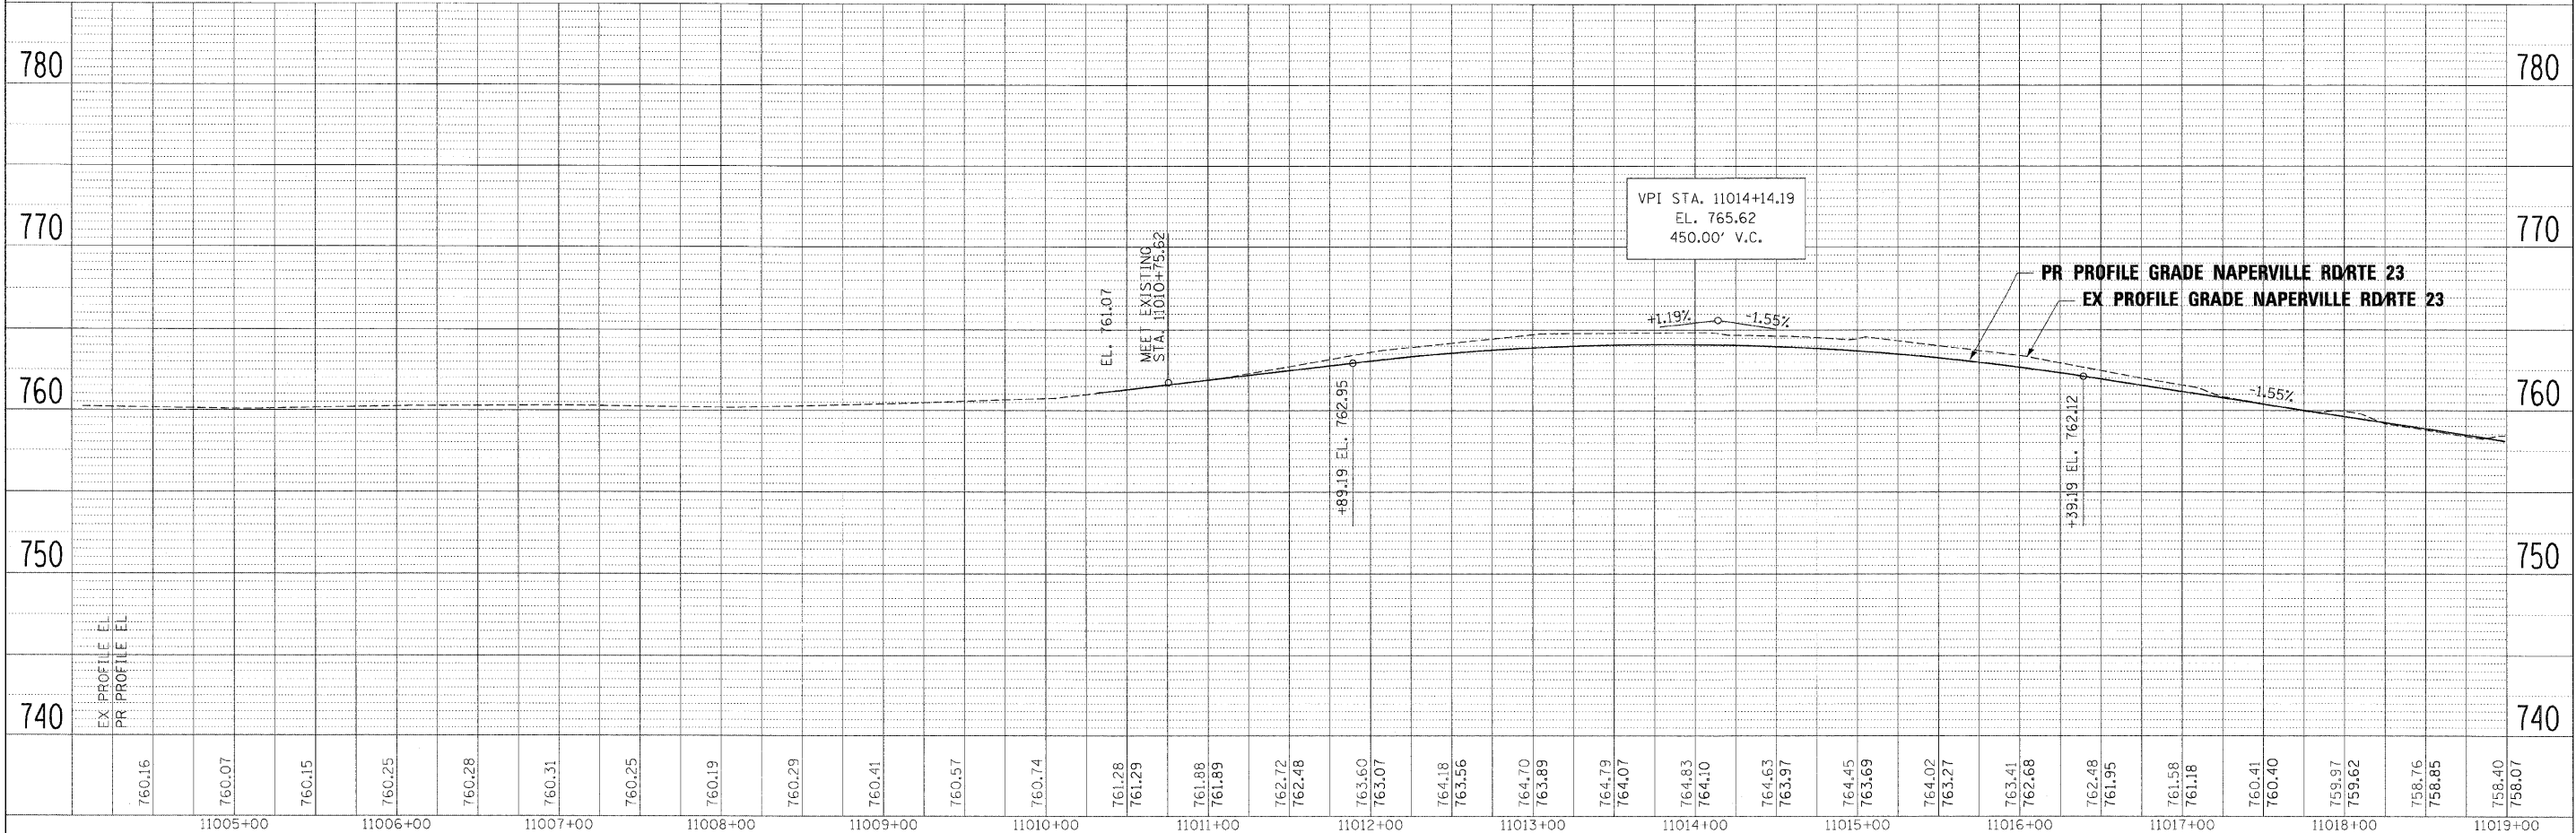


PLAN	SURVEYED	DATE
	PLOTTED	BY
	NOTED	
	CHECKED	
	NO. _____	

PROFILE	SURVEYED	DATE
	PLOTTED	BY
	NOTED	
	CHECKED	
	NO. _____	

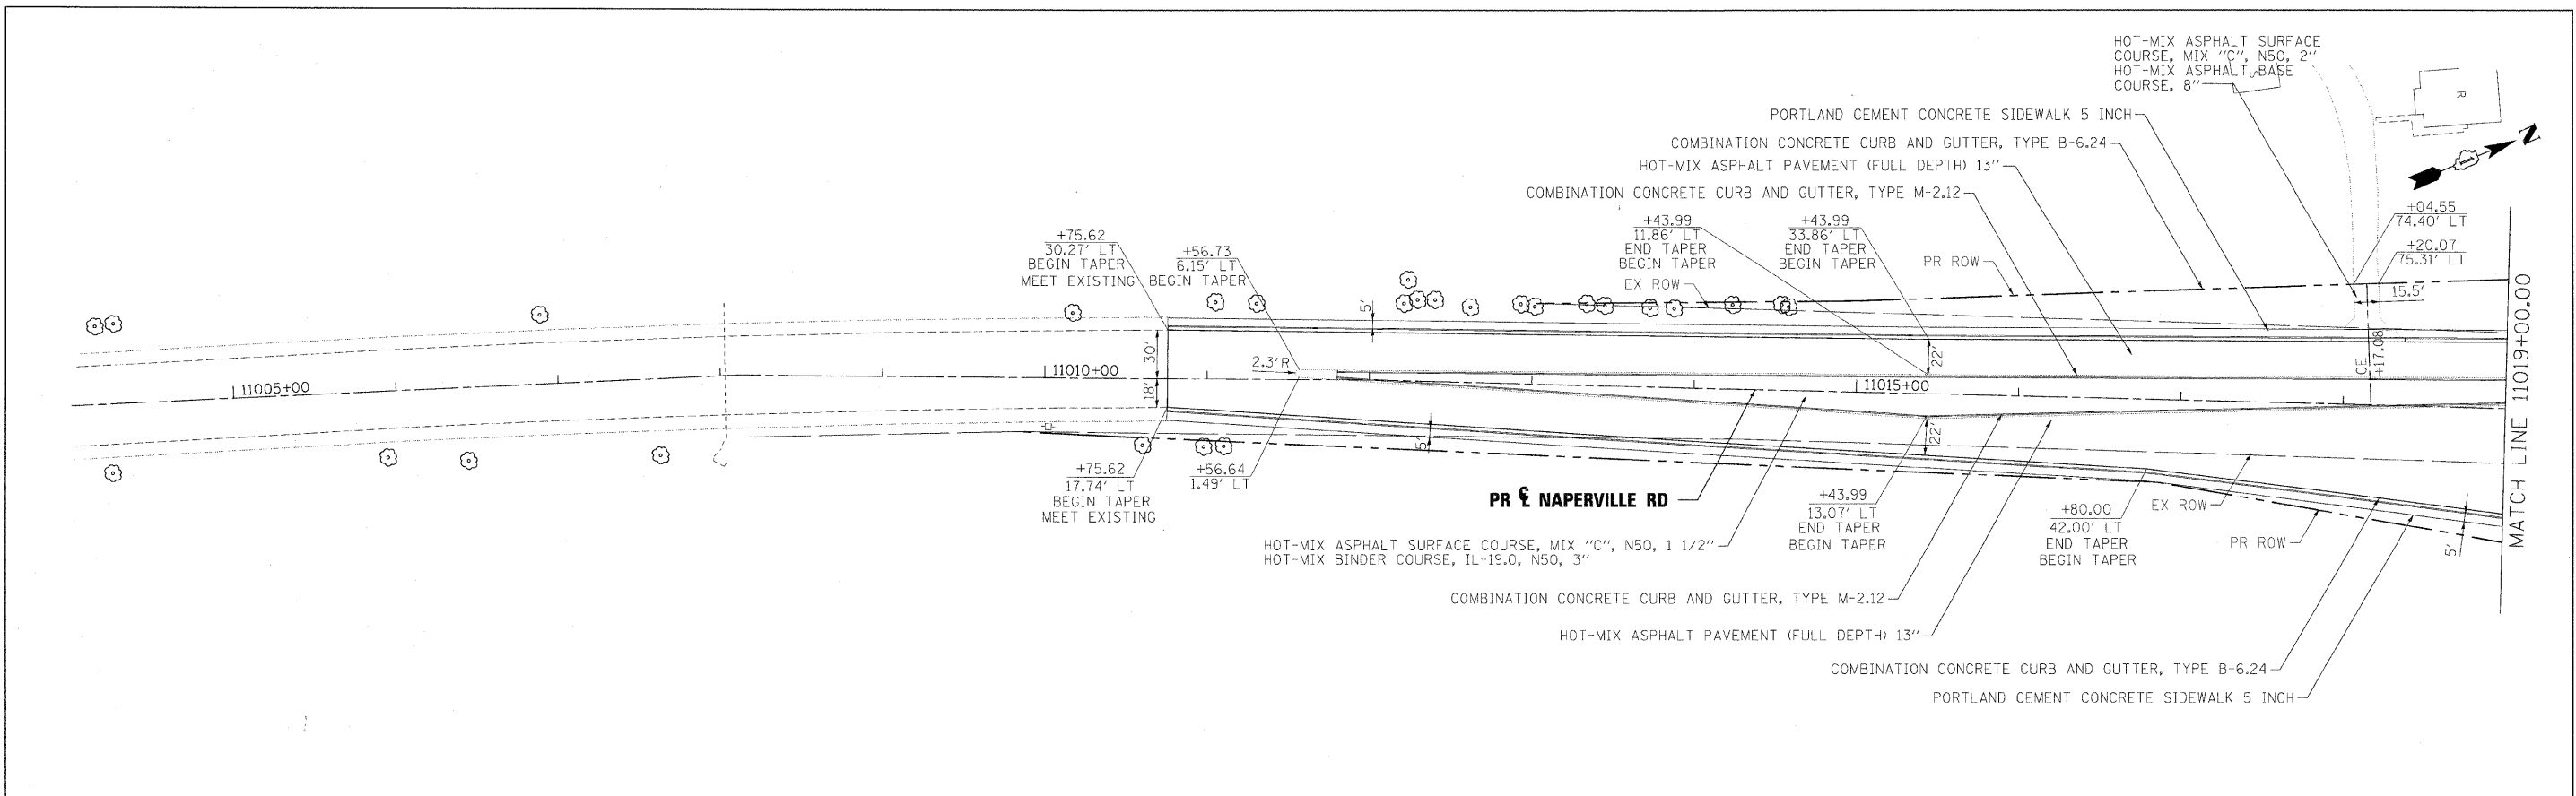

FILE NAME =	DESIGNED - JMM	REVISED -		STATE OF ILLINOIS		ROADWAY PLAN AND PROFILE		F.A.P. RTE.	SECTION	COUNTY	TOTAL SHEETS	SHEET NO.
...ND162419-sh1-a-npr-f17.dgn	DRAWN - TMB	REVISED -		DEPARTMENT OF TRANSPORTATION		NAPERVILLE RD		365	(57 & 58)WRS-2	DUPAGE	681	90
USER NAME = wbank	CHECKED - RMT	REVISED -								CONTRACT NO. 62419		
PLOT DATE = 12/7/2010	DATE - 12/6/10	REVISED -								ILLINOIS FED. AID PROJECT		

SCALE: 1"=50' SHEET NO.17 OF 19 SHEETS STA. POB TO STA. 1019+00