
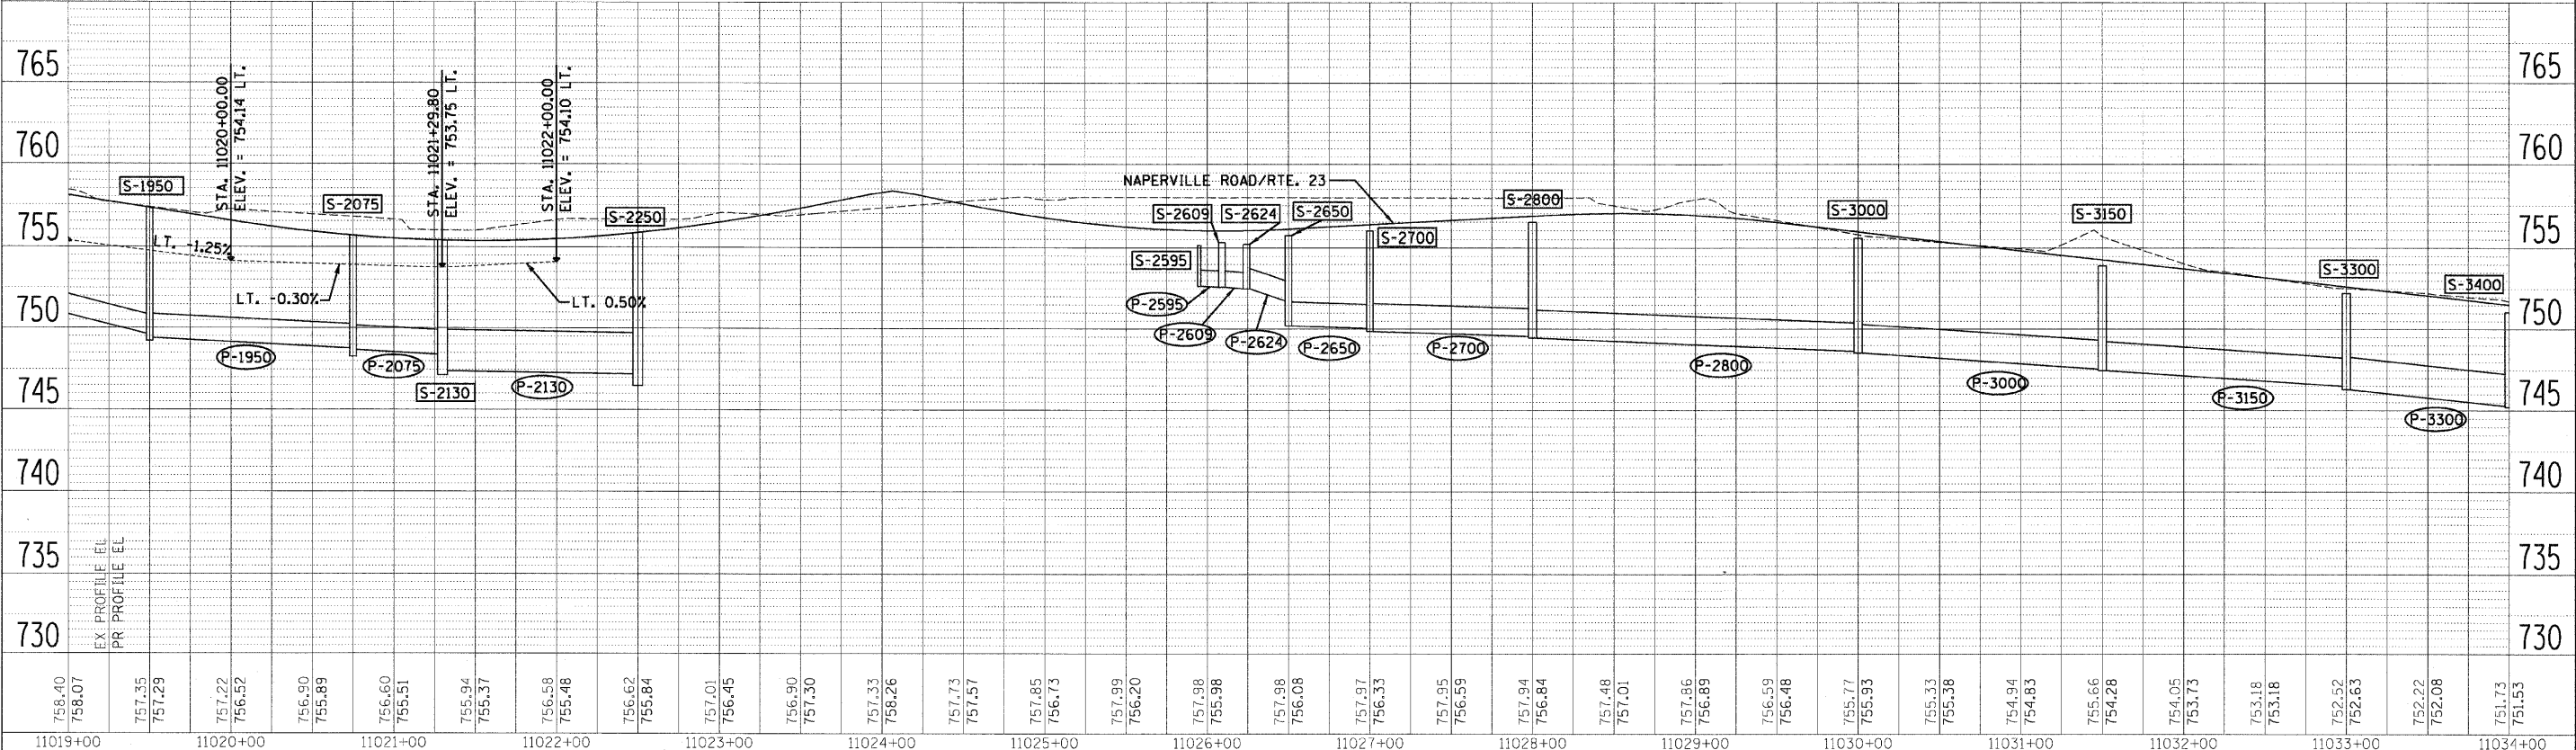


PLAN	DATE
REVISIONS	BY
NOTED	
ALIGNMENT CHECKED	
NO. H. BOOK	
NO. SHEET	
NO. OF SHEETS	
NO. OF SHEETS	
NO. OF SHEETS	
NO. OF SHEETS	

PROFILE	DATE
REVISIONS	BY
NOTED	
ALIGNMENT CHECKED	
NO. H. BOOK	
NO. SHEET	
NO. OF SHEETS	
NO. OF SHEETS	
NO. OF SHEETS	
NO. OF SHEETS	

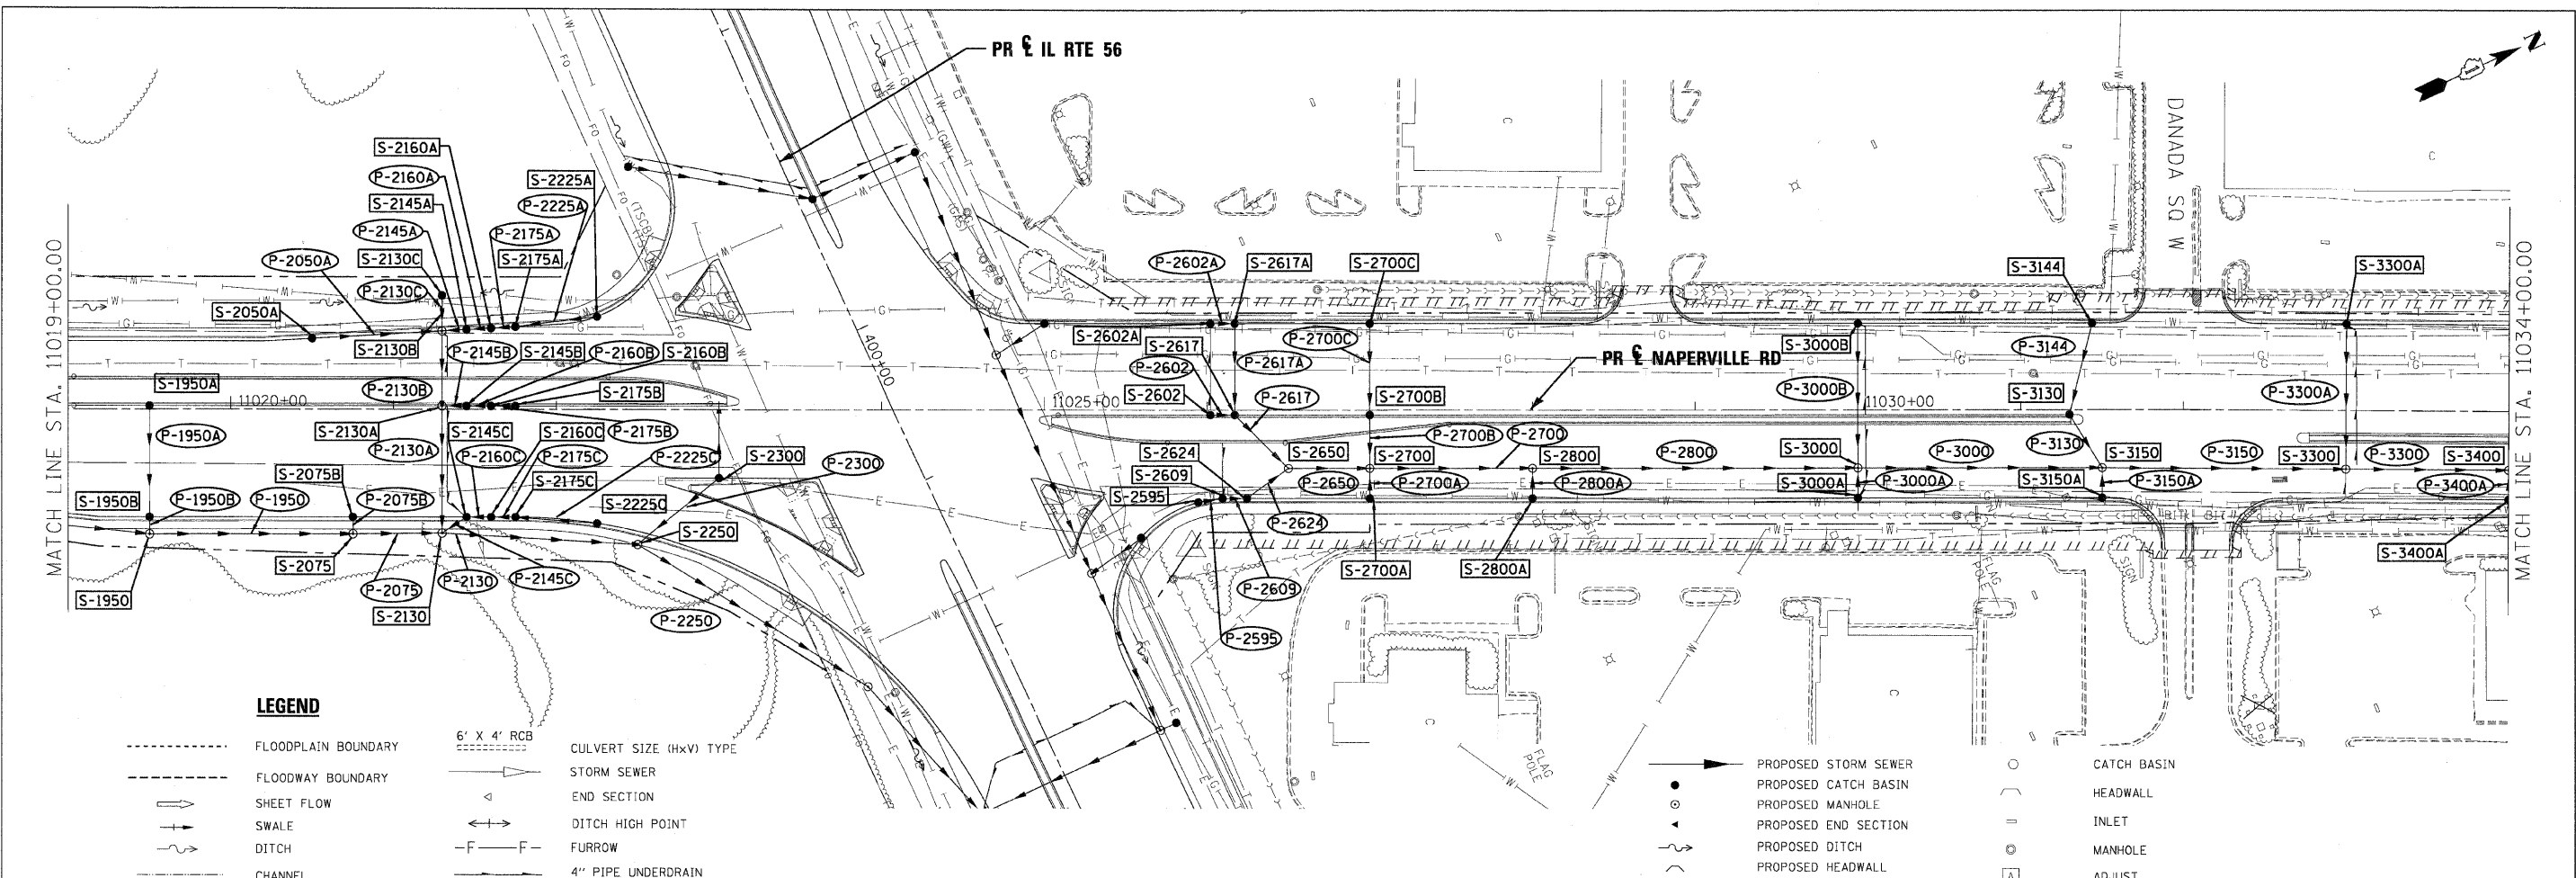

FILE NAME *	DESIGNED - KEM	REVISED -	<b>STATE OF ILLINOIS</b> <b>DEPARTMENT OF TRANSPORTATION</b>	<b>DRAINAGE PLAN AND PROFILE</b> <b>IL RTE 56</b>	F.A.P. RTF.	SECTION	COUNTY	TOTAL SHEET NO.	
USER NAME *	DRAWN - KEM	REVISED -			365	(57 & 58)WRS-2	DUPAGE	681	282
PLOT DATE *	CHECKED - LSM	REVISED -			SCALE: 1"=50'	SHEET NO. 17 OF 18 SHEETS	STA. 11019+00.00 TO STA. 11034+00.00	CONTRACT NO. 62419	
	DATE - 12/6/10	REVISED -			ILLINOIS FED. AID PROJECT				