


CITY OF WARRENVILLE
NE 1/4 SECTION 33 - 39 - 9

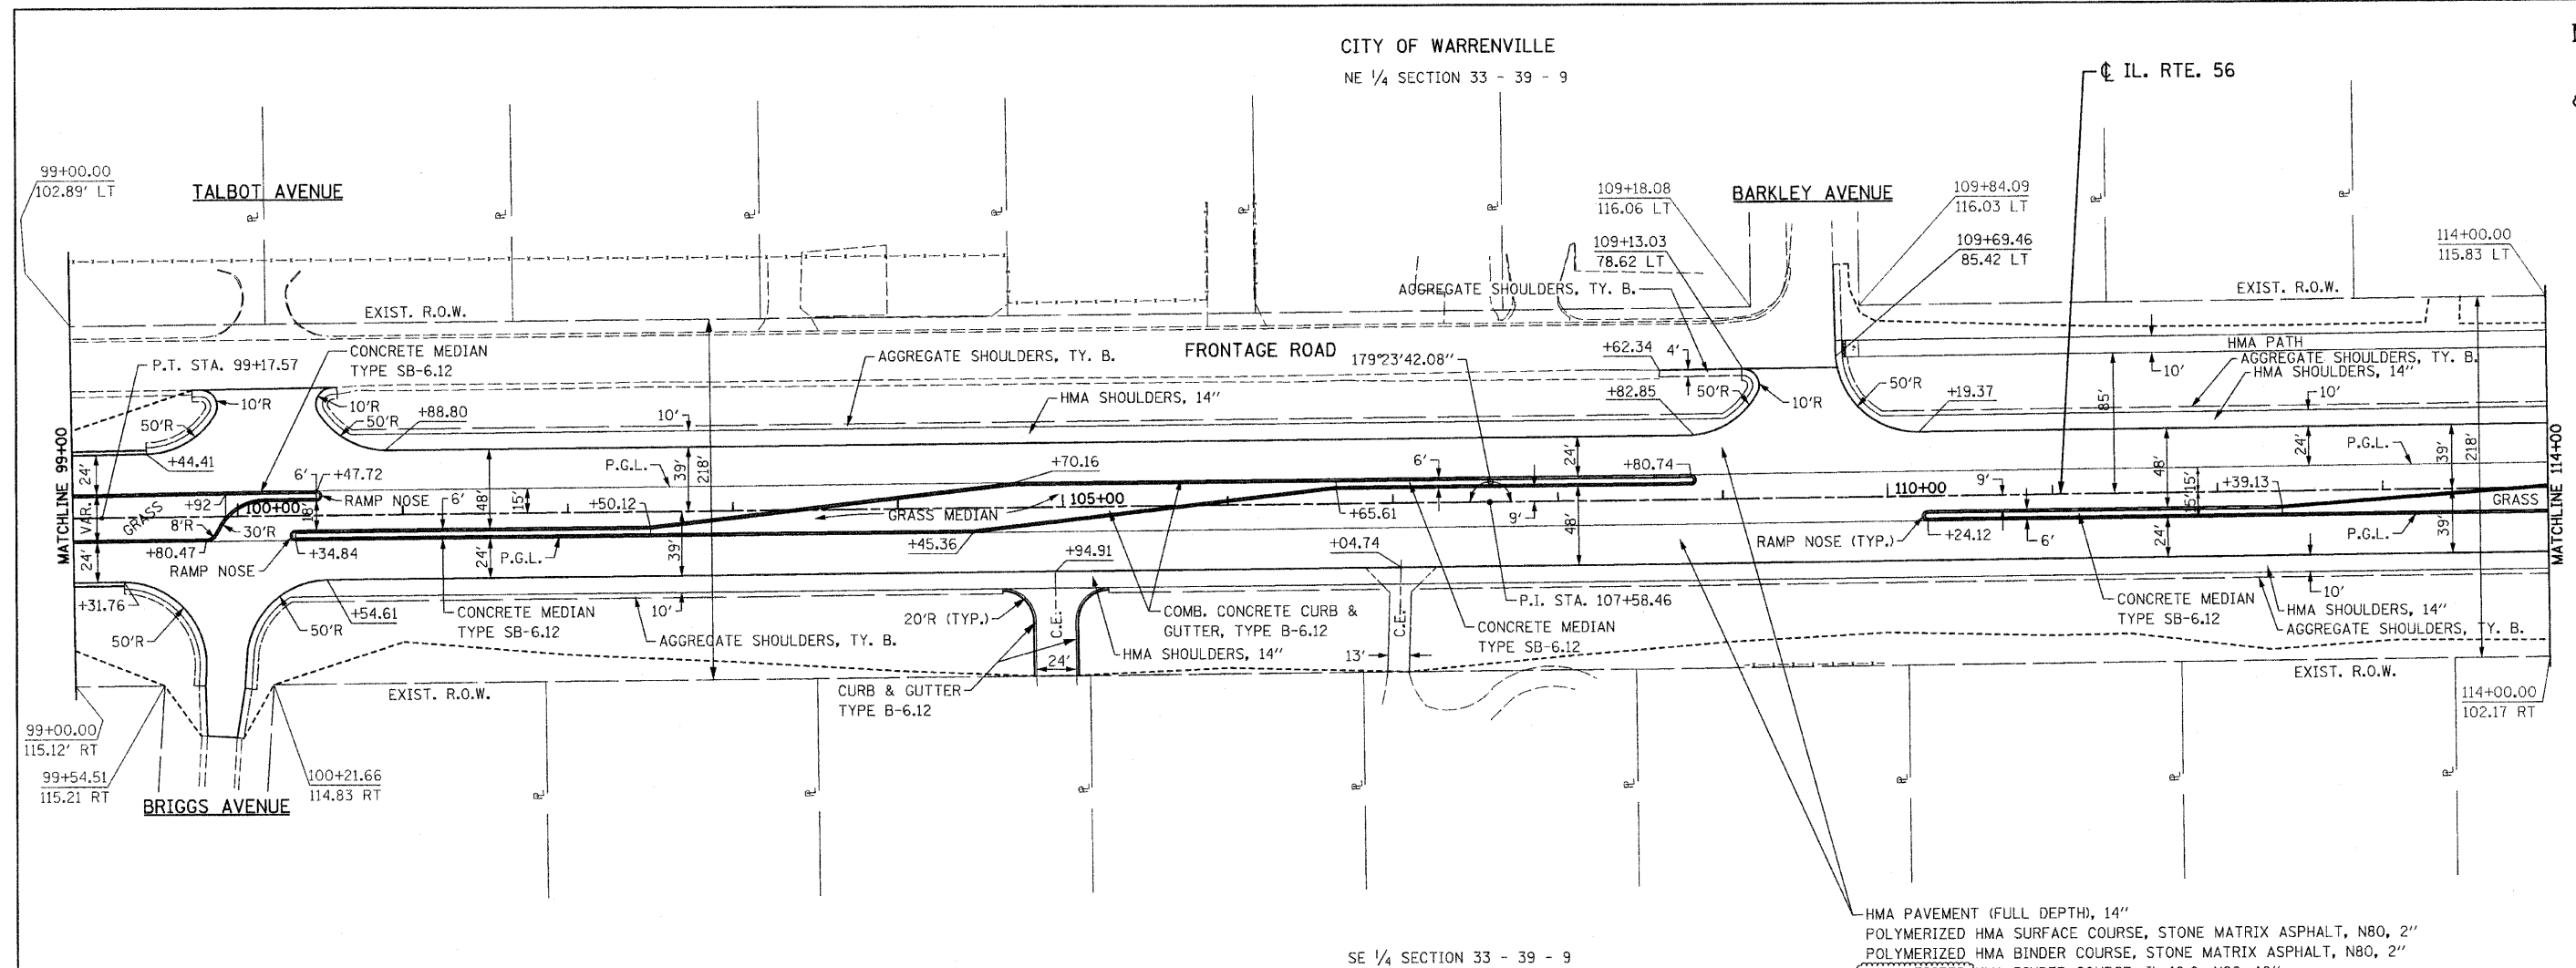


SE 1/4 SECTION 33 - 39 - 9

HMA PAVEMENT (FULL DEPTH), 14"
POLYMERIZED HMA SURFACE COURSE, STONE MATRIX ASPHALT, N80, 2"
POLYMERIZED HMA BINDER COURSE, STONE MATRIX ASPHALT, N80, 2"
POLYMERIZED HMA BINDER COURSE, IL-19.0, N90, 10"

CP 101 ELEV. 730.89
STA. 100+30.88 43.85' RT.
IRON PIPE WITH CAP

NOTES:
1. FOR TALBOT AVENUE, BARKLEY AVENUE
AND BRIGGS AVENUE INTERSECTIONS,
SEE INTERSECTION DETAILS SHEET.

CRA 15 ELEV. 723.54
STA. 109+82.02 132.88' LT.
N.W. BOLT ON FIRE HYDRANT

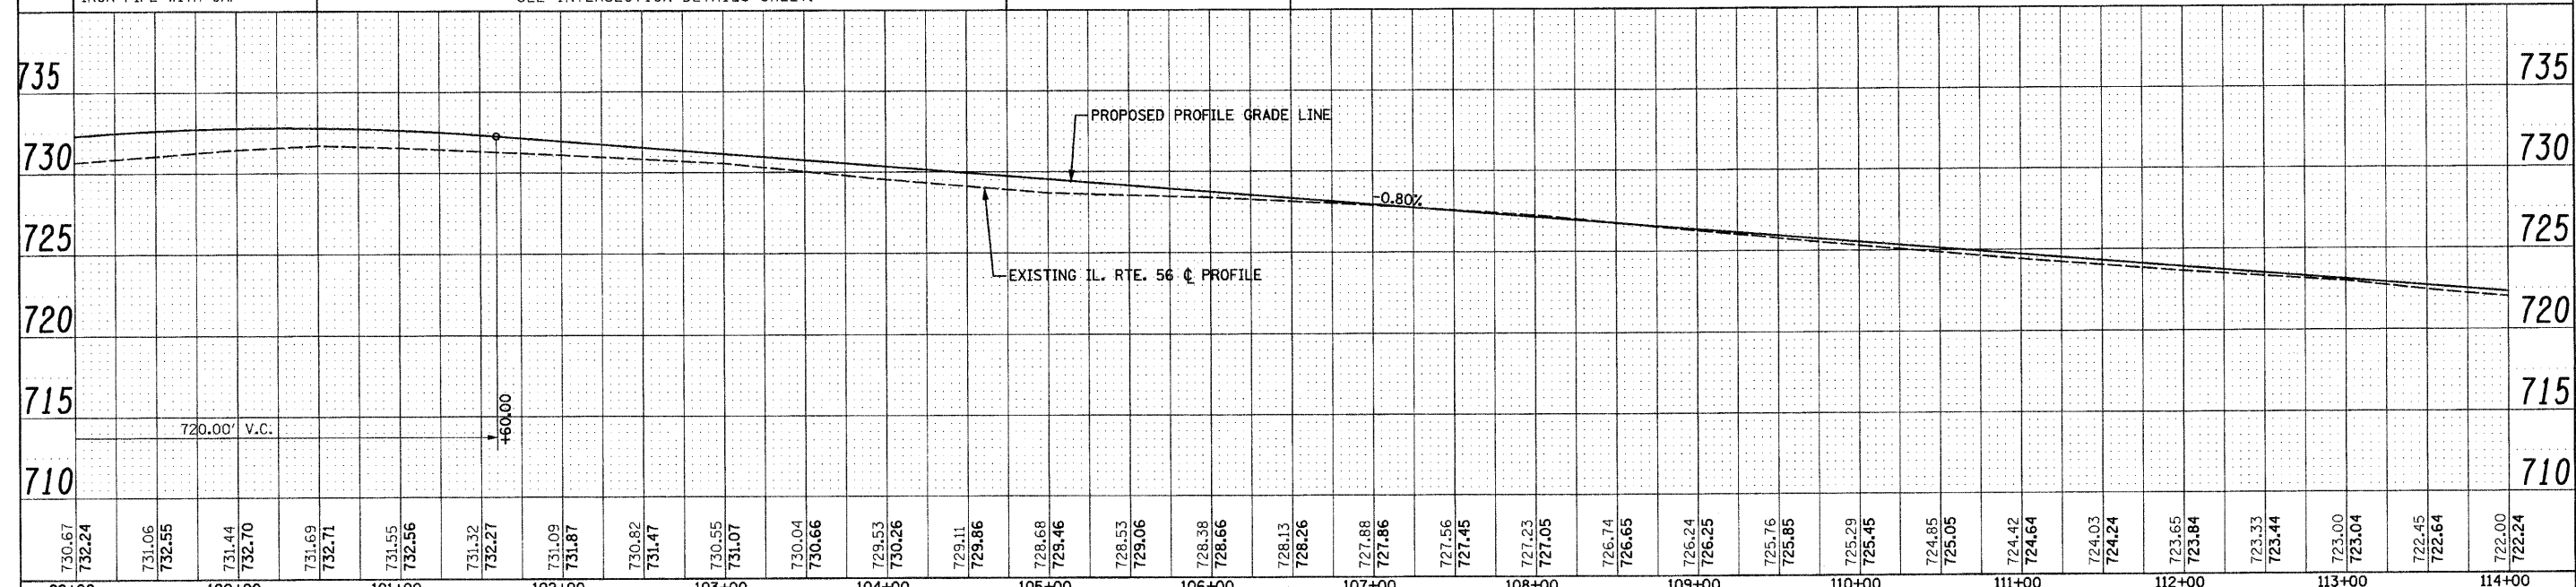

730.67 732.24	731.06 732.55	731.44 732.70	731.69 732.71	731.55 732.56	731.32 732.27	731.09 731.87	730.82 731.47	730.55 731.07	730.04 730.66	729.53 730.26	729.11 729.86	728.68 729.46	728.53 729.06	728.38 728.66	728.13 728.26	727.88 727.86	727.56 727.45	727.23 727.05	726.74 726.65	726.24 726.25	725.76 725.85	725.29 725.45	724.85 725.05	724.42 724.64	724.03 724.24	723.65 723.84	723.33 723.44	723.00 723.04	722.45 722.64	722.00 722.24
99+00	100+00	101+00	102+00	103+00	104+00	105+00	106+00	107+00	108+00	109+00	110+00	111+00	112+00	113+00	114+00															

FILE NAME = 0162420-plt-plnprf02.dgn
PLOT DATE = 12/29/2010
PLOT SCALE = 50.000' / 1" IN.

CHRISTIAN-ROGE & ASSOCIATES, INC.
ENGINEERS-PLANNERS-SURVEYORS
211 WEST WACKER DRIVE
CHICAGO, ILLINOIS 60606
PHONE: (312)372-2023 FAX: (312)372-5274

DESIGNED - S.J.P.	REVISED / 1	ADDENDUM 1 12-28-2010
DRAWN - B.K.	REVISED -	
CHECKED - M.P.	REVISED -	
DATE - DECEMBER 3, 2010	REVISED -	

**STATE OF ILLINOIS
DEPARTMENT OF TRANSPORTATION**

**ROADWAY PLAN AND PROFILE
IL. RTE. 56**
SCALE: 1" = 50' SHEET NO. 2 OF 12 SHEETS STA. 99+00 TO STA. 114+00

F.A.P. RTE. 365	SECTION (58&59) WRS-3	COUNTY DuPAGE	TOTAL SHEETS 466	SHEET NO. 91
FED. ROAD DIST. NO. 1 (ILLINOIS) FED. AID PROJECT			CONTRACT NO. 62420	