
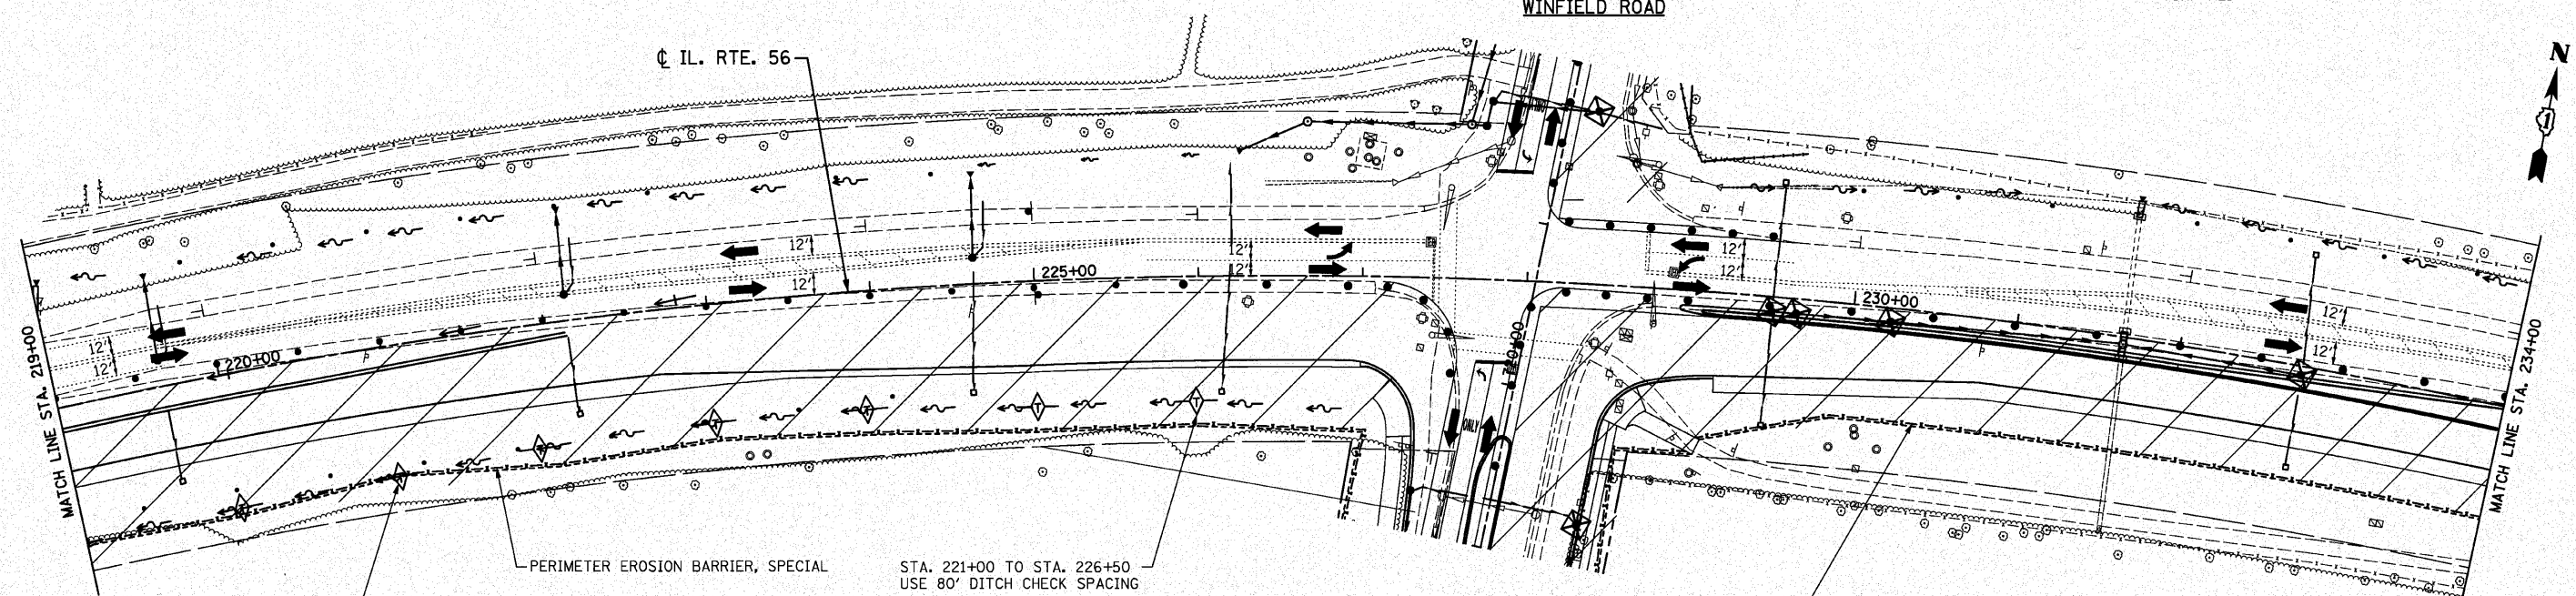


FOREST PRESERVE ENTRANCE

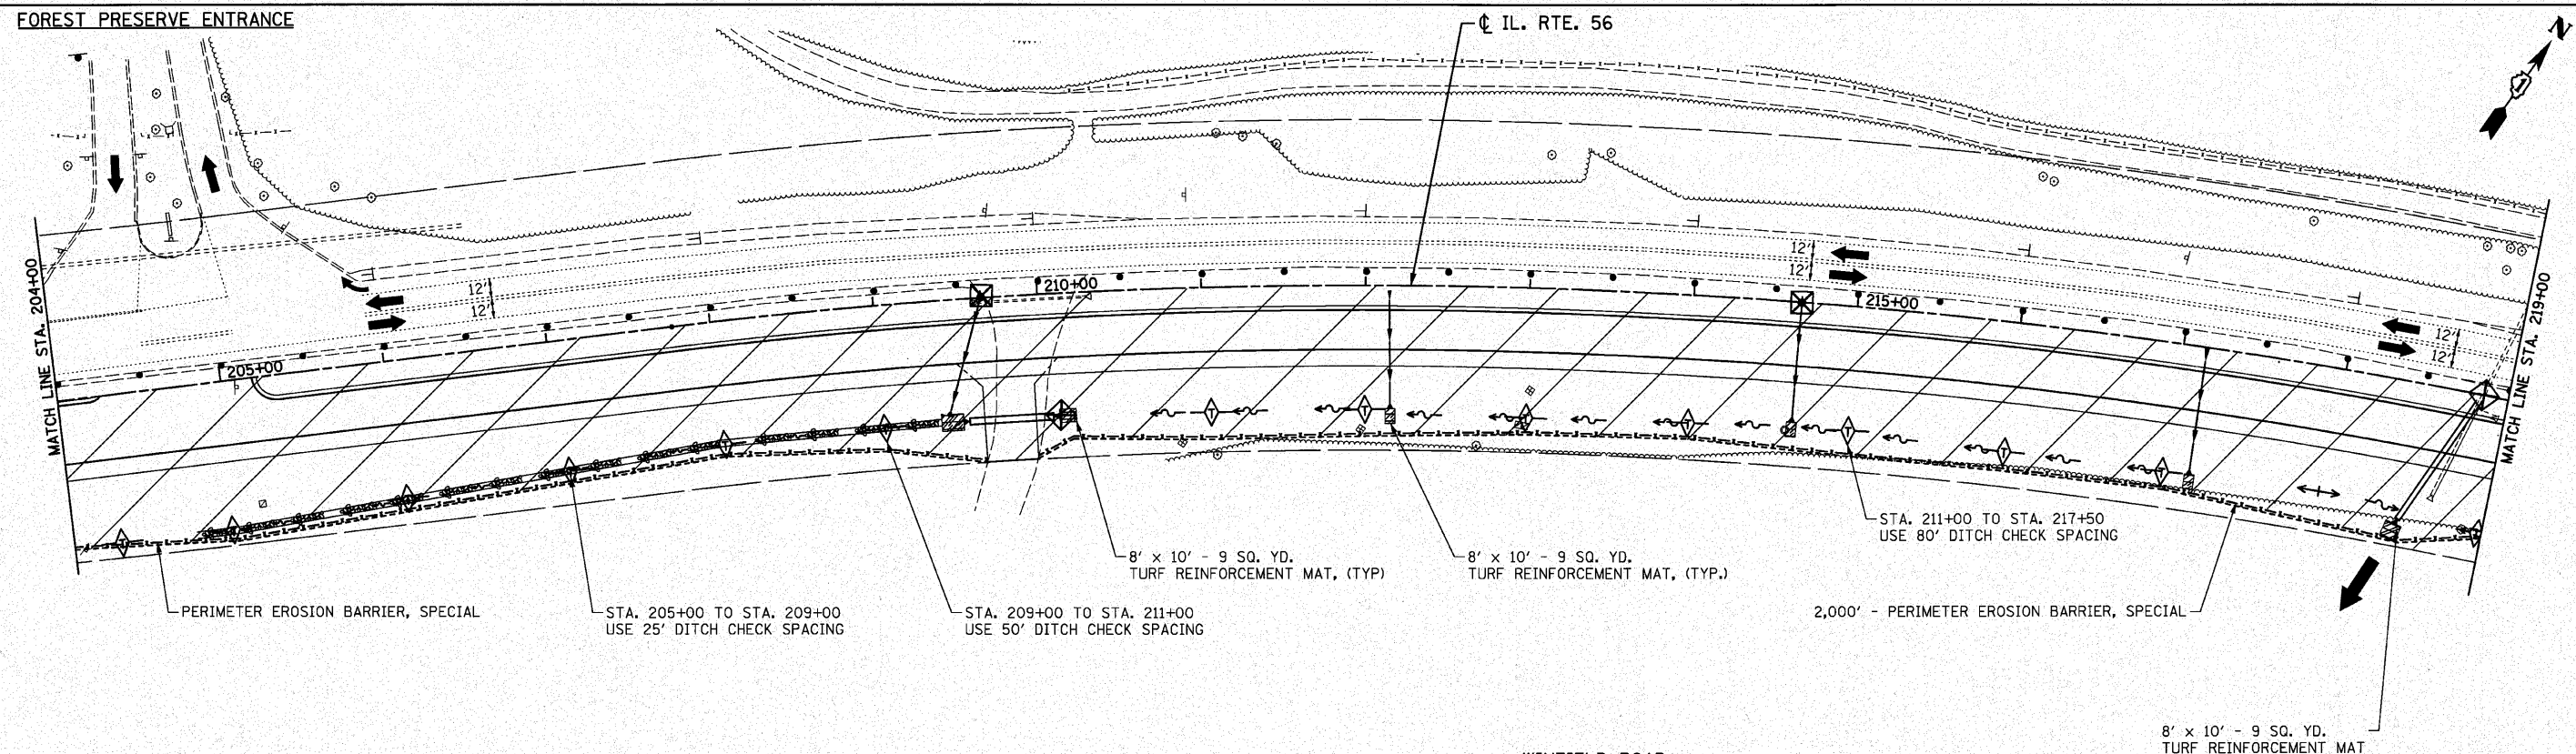

CONSTRUCTION LEGEND

- WORK ZONE
- CONSTRUCTION LIMITS

EROSION CONTROL LEGEND

- PERIMETER EROSION BARRIER
- PERIMETER EROSION BARRIER, SPECIAL
- INLET AND PIPE PROTECTION OR HEADWALL PROTECTION
- TEMPORARY DITCH CHECK (SEE NOTE)
- RIPRAP
- ROCK CHECK DAM
- SEDIMENT BASIN (50' x 10' x 1' DEPTH)
- TURF REINFORCEMENT MAT

NOTE: TEMPORARY DITCH CHECKS SHALL BE INSTALLED AT 100' INTERVALS AND PROVIDE A ONE FOOT DEPTH UNLESS OTHERWISE NOTED.

NOTE: INSTALL 0 INLET FILTERS THIS SHEET.

FILE NAME = D162420-sht-ecl-5.dgn	CHRISTIAN-ROGE & ASSOCIATES, INC. ENGINEERS-PLANNERS-SURVEYORS 211 WEST WACKER DRIVE CHICAGO, ILLINOIS 60606 PHONE: (312)372-2023 FAX: (312)372-5274	DESIGNED - S.J.P.	REVISED -	STATE OF ILLINOIS DEPARTMENT OF TRANSPORTATION	EROSION AND SEDIMENT CONTROL PLAN - STAGE I IL. RTE. 56	F.A.P. RTE.	SECTION	COUNTY	TOTAL SHEETS	SHEET NO.
PLOT DATE = 12/2/2010		DRAWN - B.K.	REVISED -			365	(58&59) WRS-3	DuPAGE	466	66
PLOT SCALE = 50.000' / IN.		CHECKED - M.P.	REVISED -			CONTRACT NO. 62420				
		DATE - DECEMBER 3, 2010	REVISED -			SCALE: 1" = 50'	SHEET NO. 5 OF 6 SHEETS	STA. 204+00 TO STA. 234+00	FED. ROAD DIST. NO. 1	ILLINOIS FED. AID PROJECT