


FOREST PRESERVE ENTRANCE

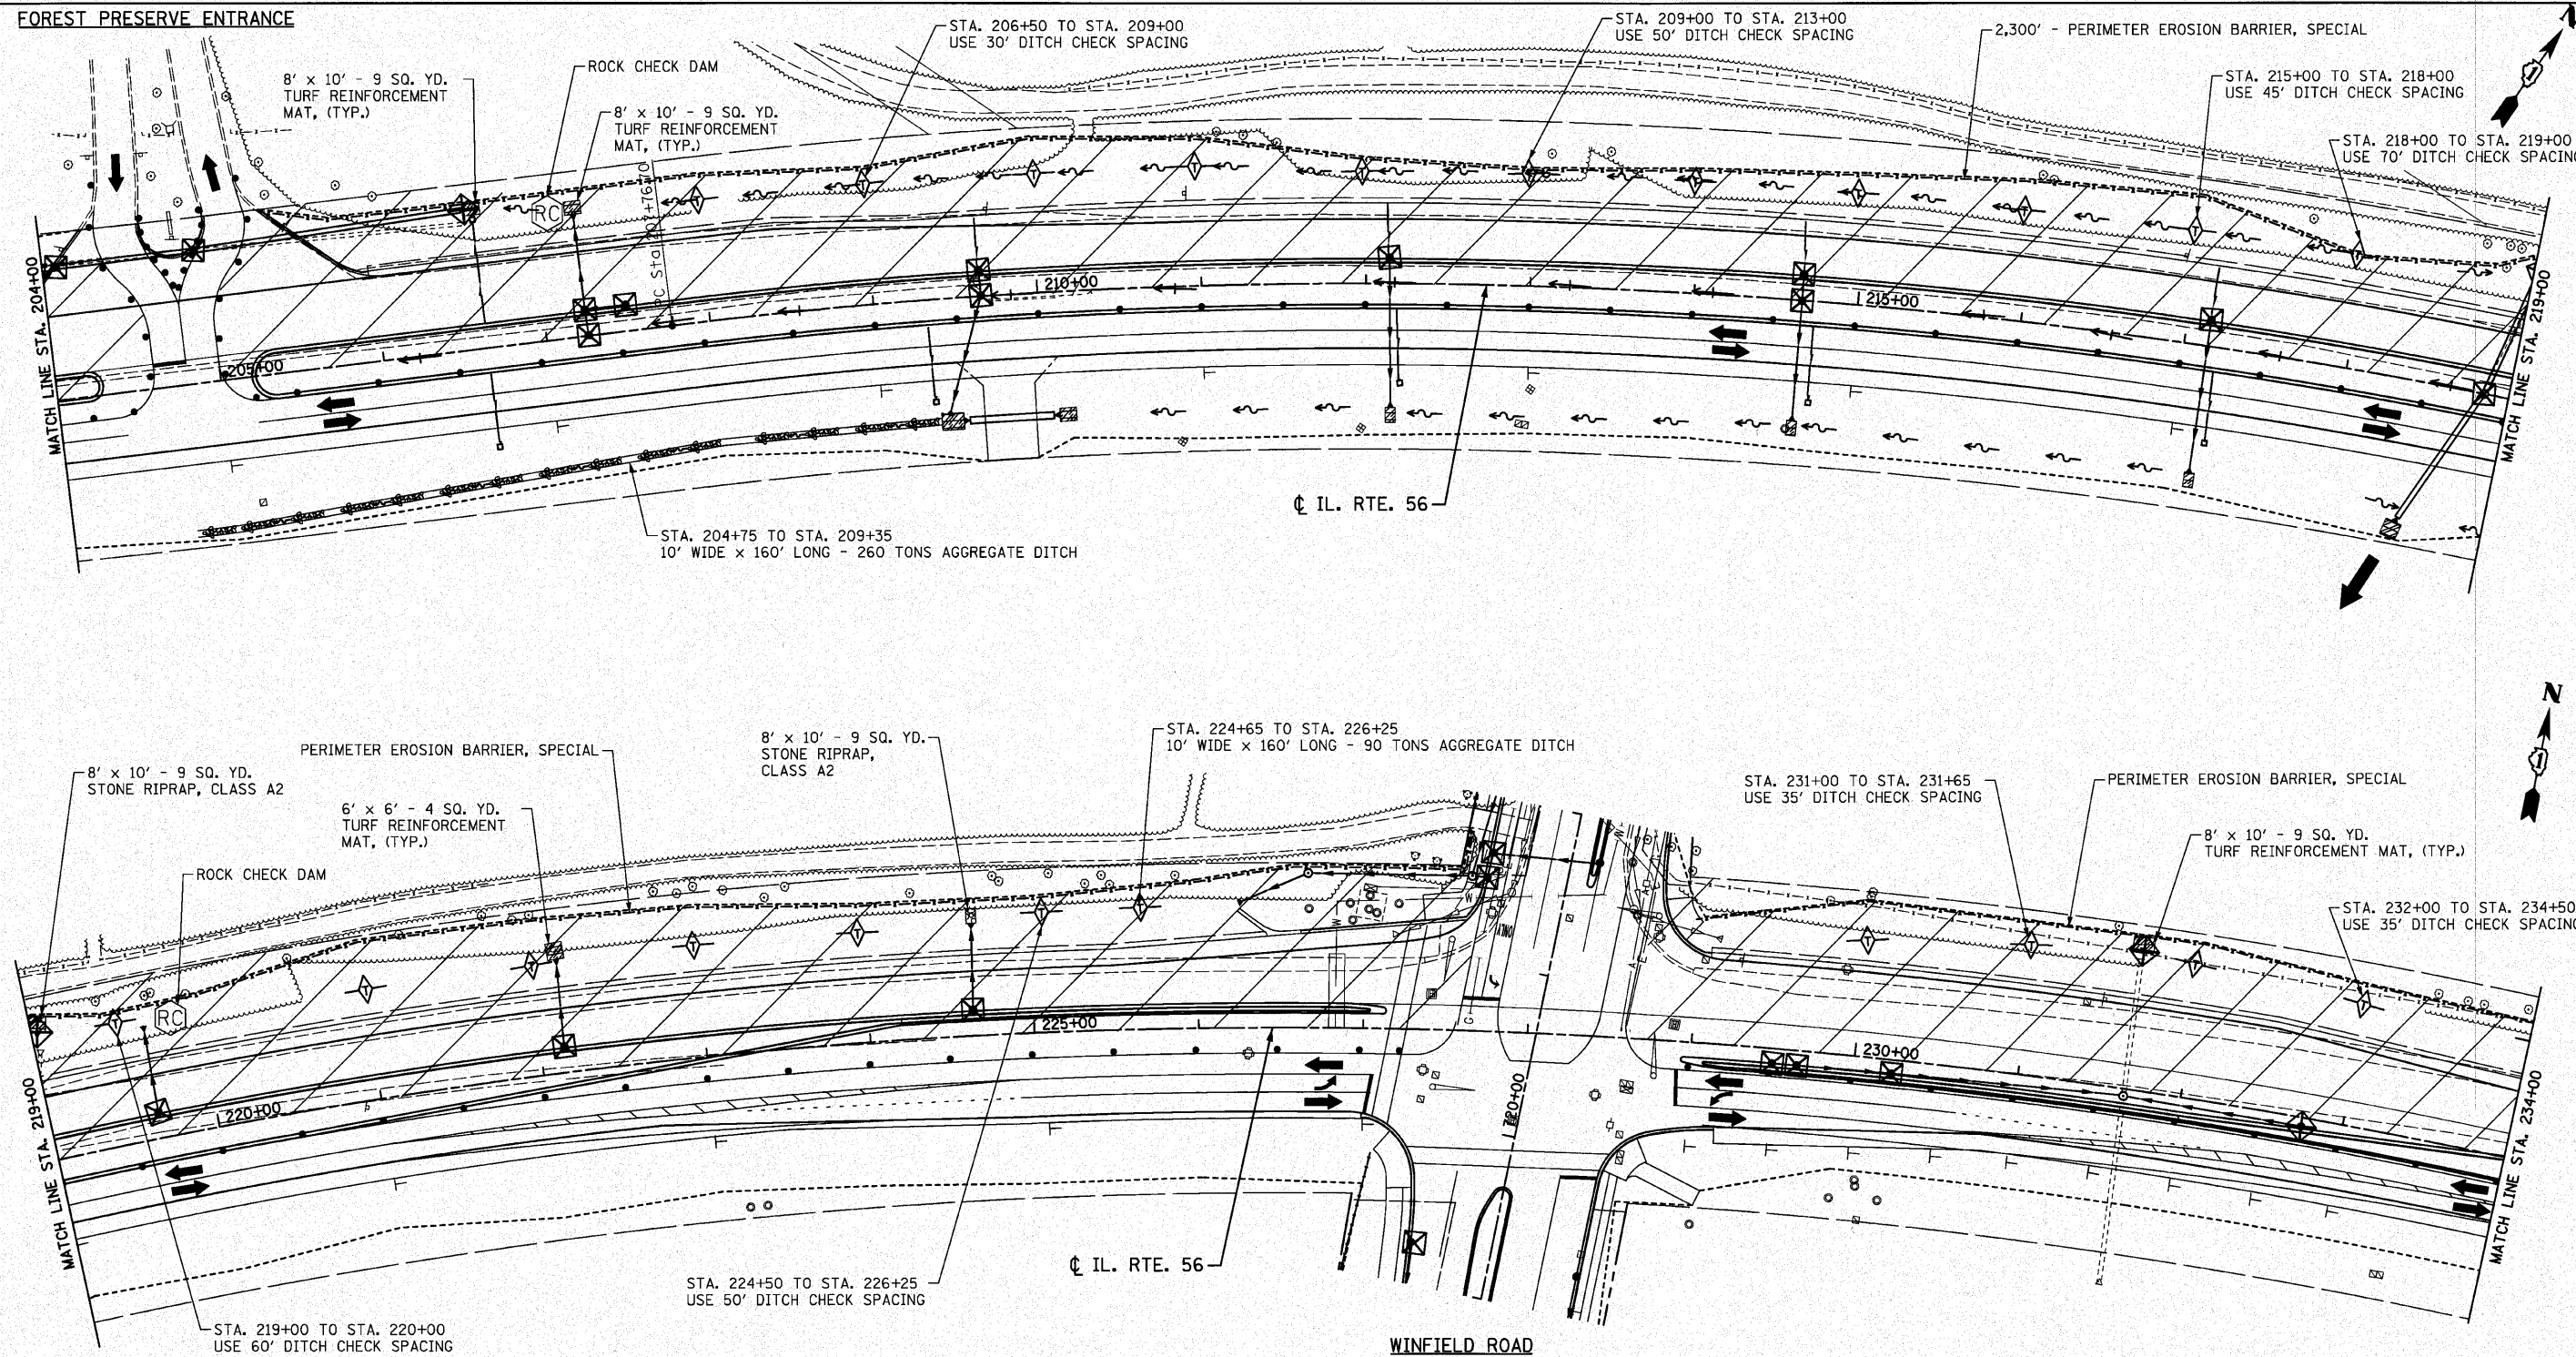

CONSTRUCTION LEGEND

- WORK ZONE
- CONSTRUCTION LIMITS

NOTE: TEMPORARY DITCH CHECKS SHALL BE INSTALLED AT 100' INTERVALS AND PROVIDE A ONE FOOT DEPTH UNLESS OTHERWISE NOTED.

NOTE: INSTALL 16 INLET FILTERS THIS SHEET.

EROSION CONTROL LEGEND

- PERIMETER EROSION BARRIER
- PERIMETER EROSION BARRIER, SPECIAL
- INLET AND PIPE PROTECTION OR HEADWALL PROTECTION
- TEMPORARY DITCH CHECK (SEE NOTE)
- RIPRAP
- ROCK CHECK DAM
- SEDIMENT BASIN (50' x 10' x 1' DEPTH)
- TURF REINFORCEMENT MAT

FILE NAME = 0162420-sh1-ee2-5.dgn
 PLOT DATE = 12/22/2010
 PLOT SCALE = 50.000' / 1"

CHRISTIAN-ROGE & ASSOCIATES, INC.
 ENGINEERS-PLANNERS-SURVEYORS
 211 WEST WACKER DRIVE
 CHICAGO, ILLINOIS 60606
 PHONE: (312)372-2023 FAX: (312)372-5274

DESIGNED - S.J.P.	REVISED -
DRAWN - B.K.	REVISED -
CHECKED - M.P.	REVISED -
DATE - DECEMBER 3, 2010	REVISED -

**STATE OF ILLINOIS
 DEPARTMENT OF TRANSPORTATION**

**EROSION AND SEDIMENT CONTROL PLAN - STAGE II
 IL. RTE. 56**

SCALE: 1" = 50' SHEET NO. 5 OF 6 SHEETS STA. 204+00 TO STA. 234+00

F.A.P. RTE.	SECTION	COUNTY	TOTAL SHEETS	SHEET NO.
365	(58&59) WRS-3	DuPAGE	466	75
CONTRACT NO. 62420				
FED. ROAD DIST. NO. 1 ILLINOIS FED. AID PROJECT				