



CITY OF WARRENVILLE
NE 1/4 SECTION 33 - 39 - 9

ST. JAMES FARM
FOREST PRESERVE

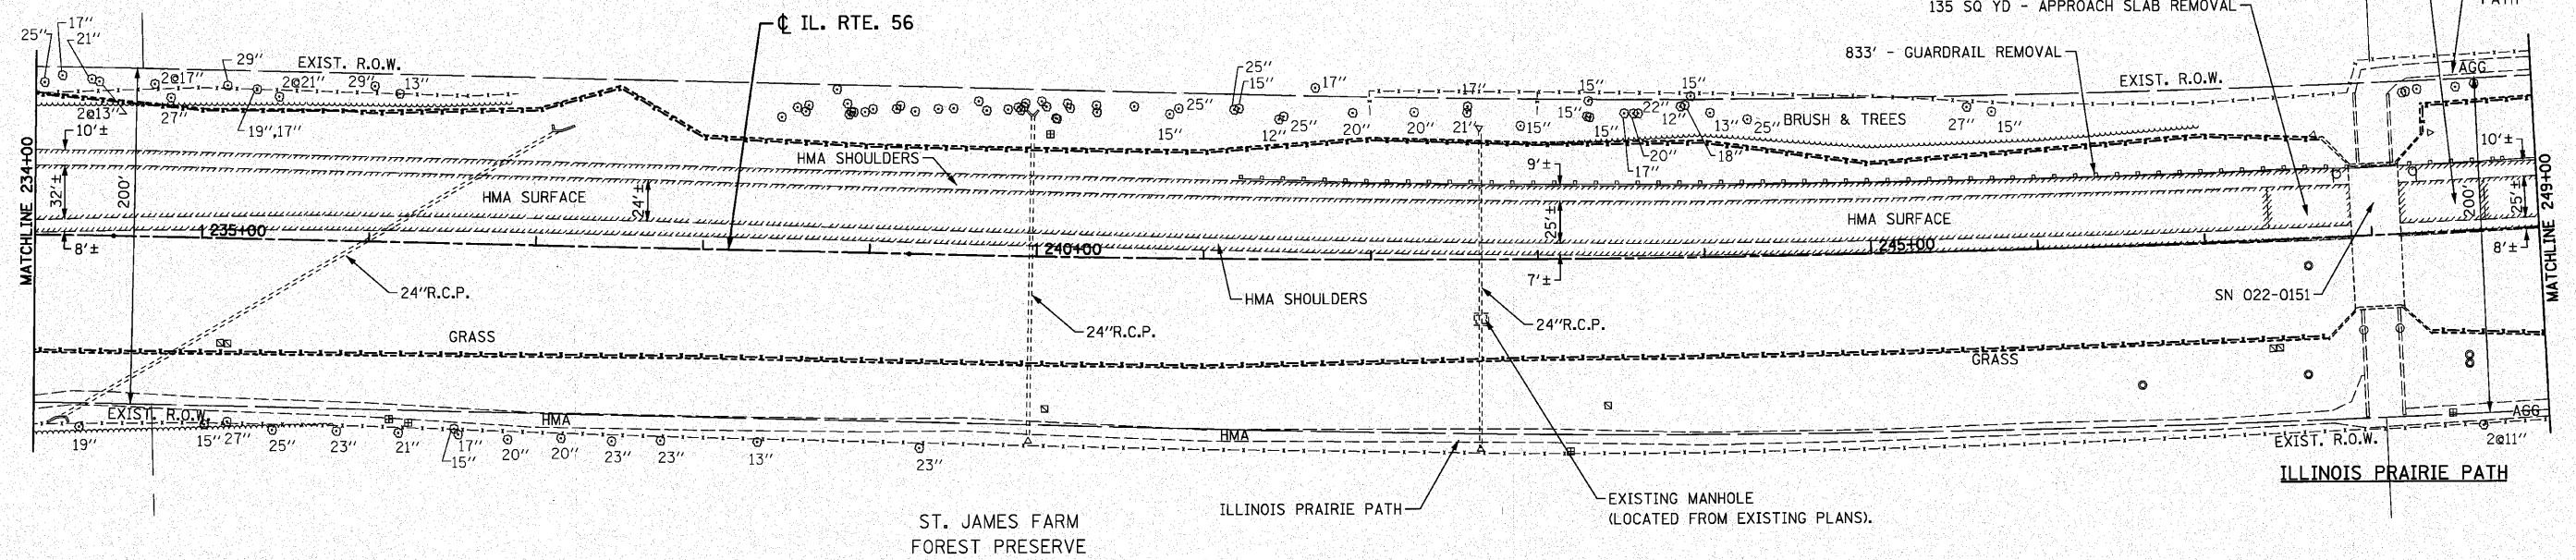

CITY OF WARRENVILLE
NE 1/4 SECTION 33 - 39 - 9

ST. JAMES FARM
FOREST PRESERVE

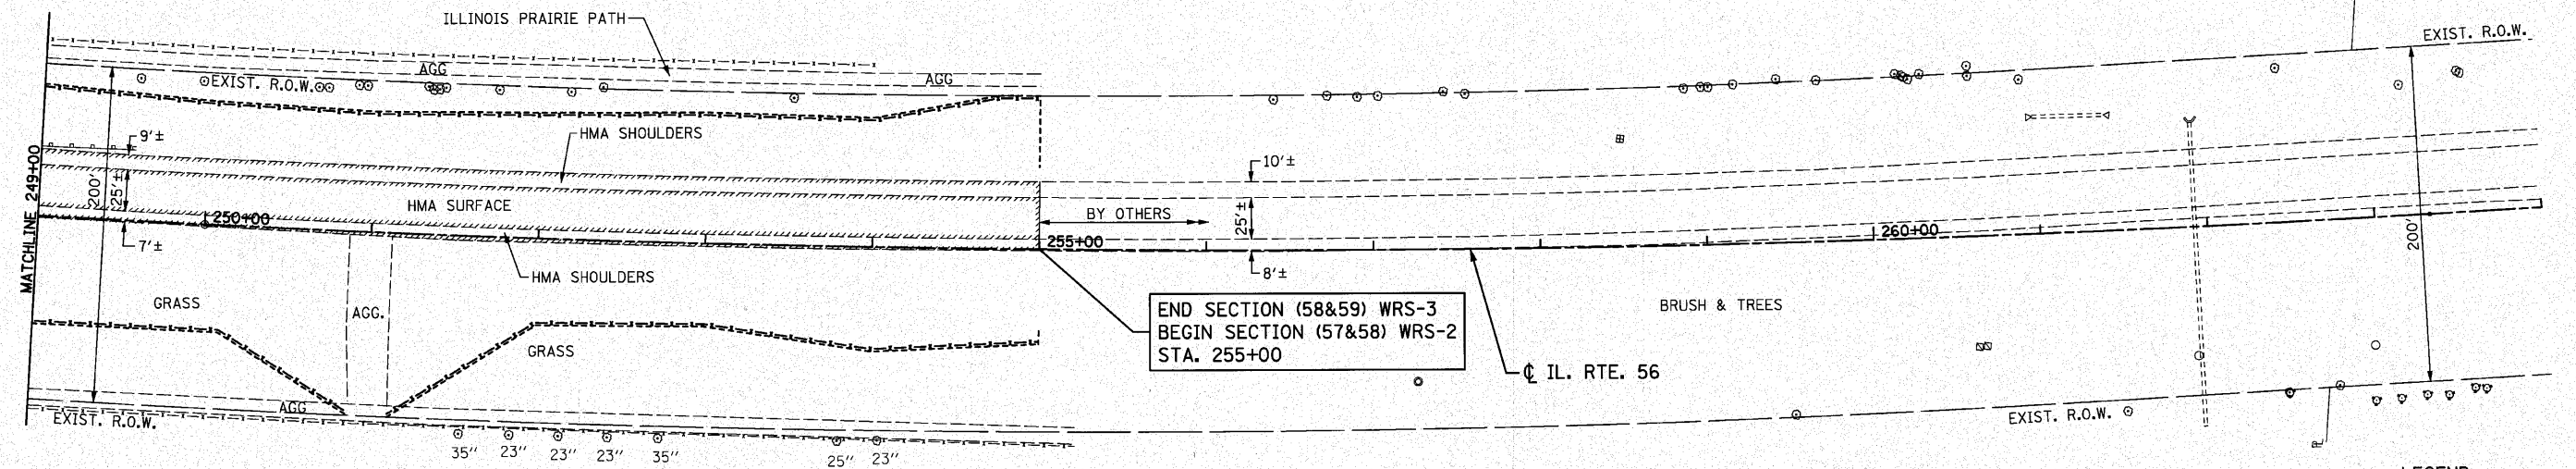

LEGEND

- REMOVAL ITEMS
- TREE REMOVAL
- CONSTRUCTION LIMITS (IF NOT EXISTING R.O.W.)
- RELOCATE SIGN PANEL ASS. TYPE A OR TYPE B SEE SIGNING PLANS

NOTE:
SEE EROSION CONTROL PLANS FOR TEMPORARY FENCE ALONG FOREST PRESERVE PROPERTY.

FILE NAME = D162420-shtrm6.dgn
PLOT DATE = 12/3/2010
PLOT SCALE = 50.000' / IN.

CR CHRISTIAN-ROGE & ASSOCIATES, INC.
ENGINEERS-PLANNERS-SURVEYORS
211 WEST WACKER DRIVE
CHICAGO, ILLINOIS 60606
PHONE: (312)372-2023 FAX: (312)372-5274

DESIGNED - S.J.P.	REVISED -
DRAWN - A.C.S.	REVISED -
CHECKED - M.P.	REVISED -
DATE - DECEMBER 3, 2010	REVISED -

STATE OF ILLINOIS
DEPARTMENT OF TRANSPORTATION

EXISTING CONDITIONS & REMOVAL PLAN
IL. RTE. 56

SCALE: 1" = 50' SHEET NO. 6 OF 6 SHEETS STA. 234+00 TO STA. 255+00

F.A.P. RTE.	SECTION	COUNTY	TOTAL SHEETS	SHEET NO.
365	(58&59) WRS-3	DUPAGE	466	86
CONTRACT NO. 62420			FED. ROAD DIST. NO. 1 ILLINOIS FED. AID PROJECT	