



CITY OF WARRENVILLE
NE 1/4 SECTION 33 - 39 - 9

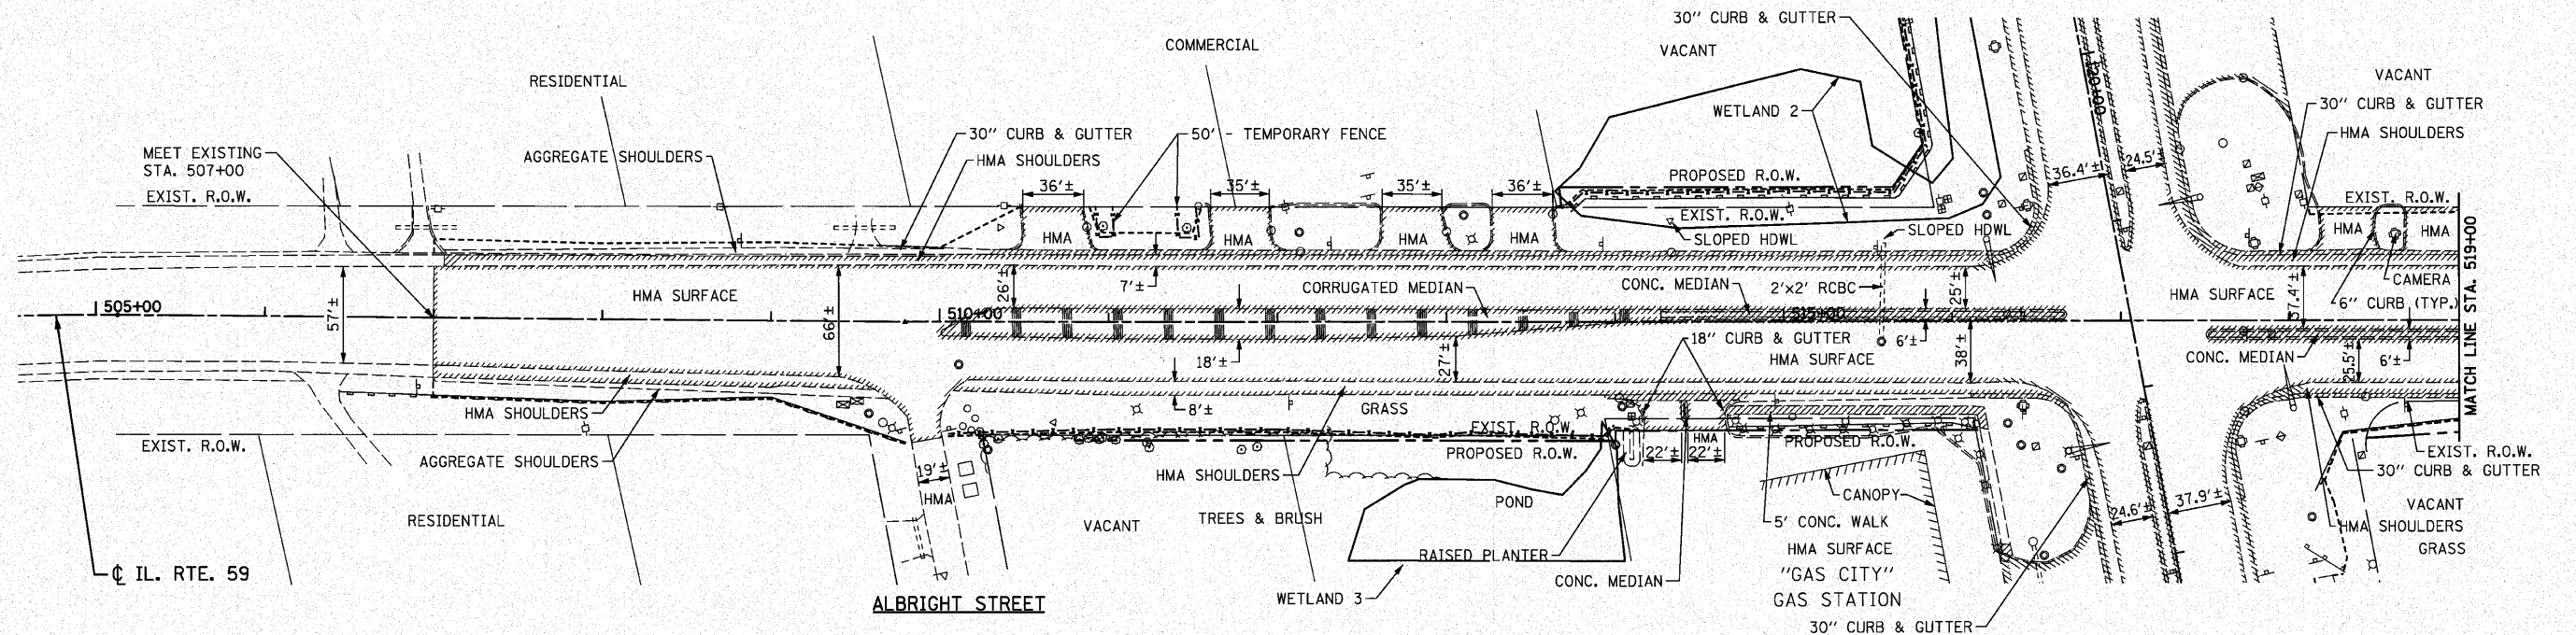

CITY OF WARRENVILLE
NE 1/4 SECTION 33 - 39 - 9

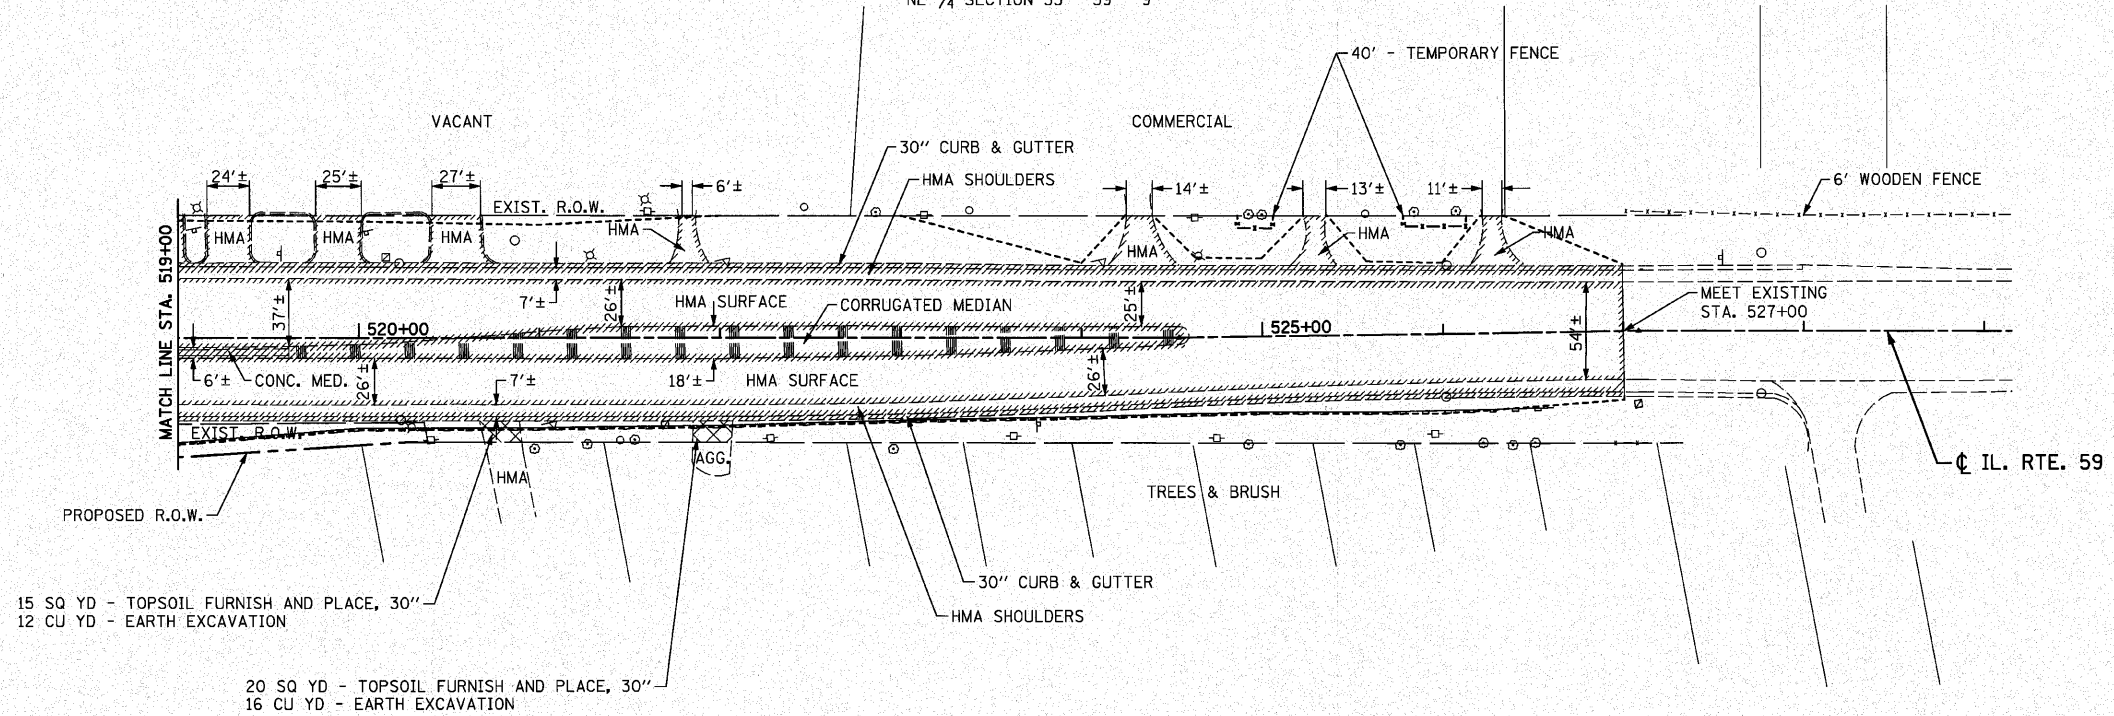

15 SQ YD - TOPSOIL FURNISH AND PLACE, 30"
12 CU YD - EARTH EXCAVATION

20 SQ YD - TOPSOIL FURNISH AND PLACE, 30"
16 CU YD - EARTH EXCAVATION

LEGEND

	REMOVAL ITEMS
	TREE REMOVAL
	CONSTRUCTION LIMITS (IF NOT EXISTING R.O.W.)
	RELOCATE SIGN PANEL ASS. TYPE A OR TYPE B SEE SIGNING PLANS

NOTE:
SEE EROSION CONTROL PLANS FOR TEMPORARY FENCE LIMITS ALONG WETLANDS.

FILE NAME = D162428-sh1-rm7-1159.dgn
PLOT DATE = 12/3/2010
PLOT SCALE = 50.000' / 1"

CHRISTIAN-ROGE & ASSOCIATES, INC.
ENGINEERS-PLANNERS-SURVEYORS
211 WEST WACKER DRIVE
CHICAGO, ILLINOIS 60606
PHONE: (312)372-2023 FAX: (312)372-5274

DESIGNED - S.J.P.	REVISED -
DRAWN - A.C.S.	REVISED -
CHECKED - M.P.	REVISED -
DATE - DECEMBER 3, 2010	REVISED -

STATE OF ILLINOIS
DEPARTMENT OF TRANSPORTATION

EXISTING CONDITIONS & REMOVAL PLAN
IL. RTE. 59

SCALE: 1" = 50' SHEET NO. 1 OF 1 SHEETS STA. 507+00 TO STA. 527+00

F.A.P. RTE.	SECTION	COUNTY	TOTAL SHEETS	SHEET NO.
365	(58&59) WRS-3	DUPAGE	466	87
			CONTRACT NO. 62420	
FED. ROAD DIST. NO. 1 ILLINOIS FED. AID PROJECT				