


NOTES:
 1. FOR IL. RTE. 59 INTERSECTION, SEE DETAILS AND ELEVATIONS SHEET.

(A) PCC PAVEMENT JT, 10", SPL

BM 464 ELEV. 716.77
 STA. 124+87.58 54.15' RT.
 "□" ON LIGHT POLE BASE

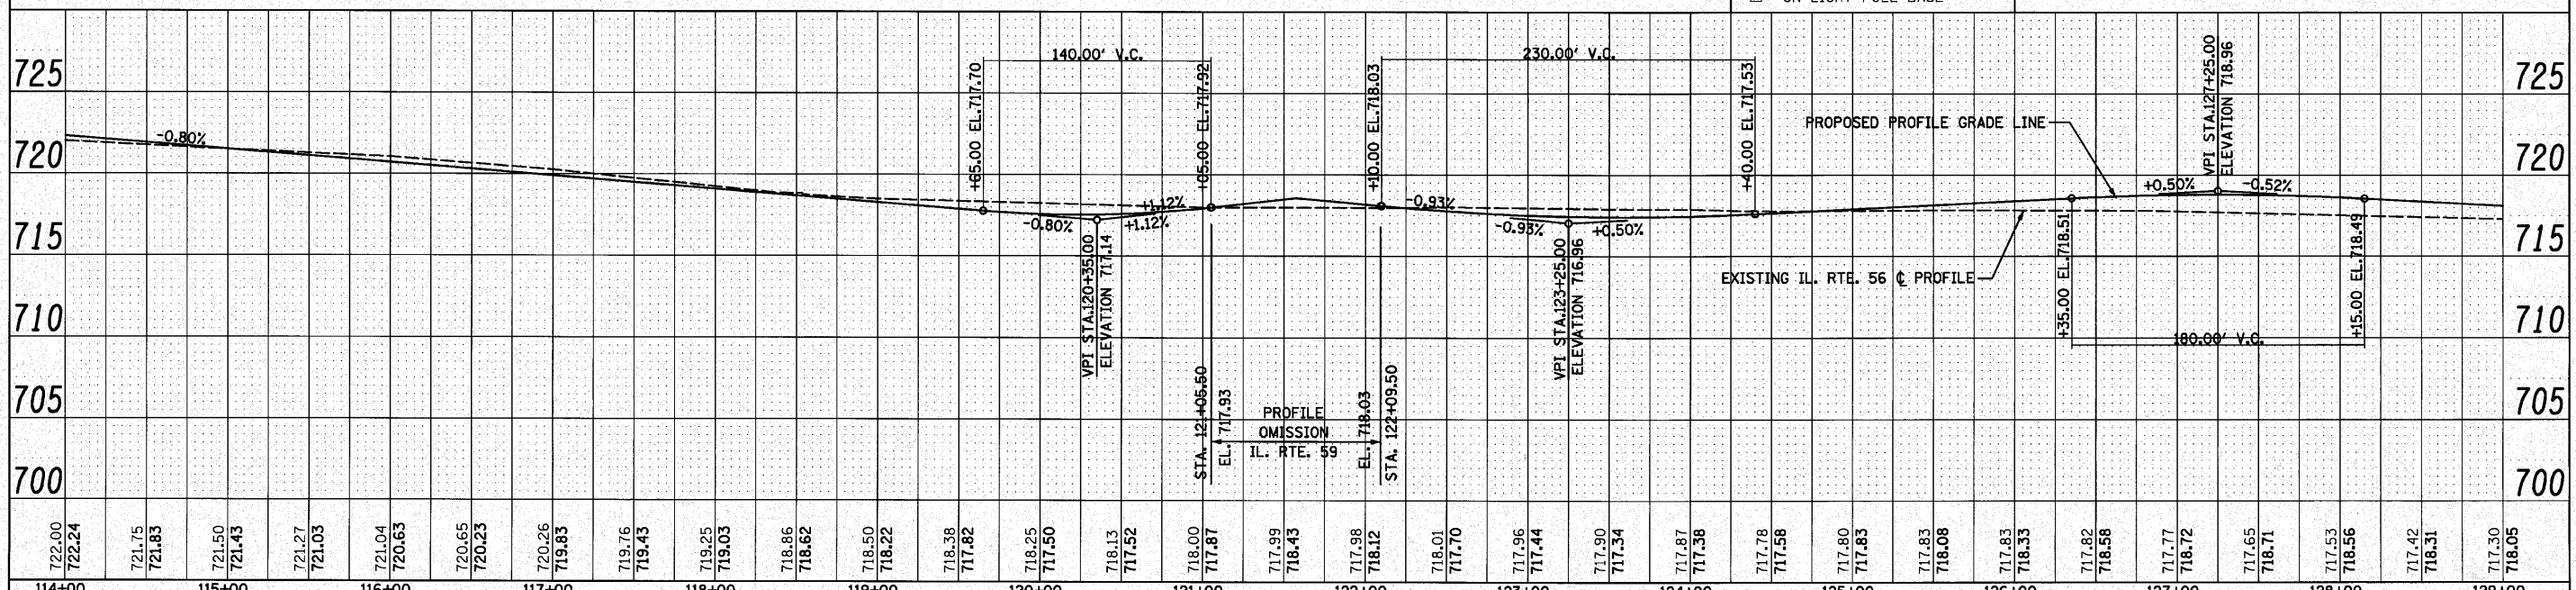

FILE NAME = D162420-sh1-plnprf03.dgn		DESIGNED - S.J.P.	REVISED -	STATE OF ILLINOIS DEPARTMENT OF TRANSPORTATION	ROADWAY PLAN AND PROFILE IL. RTE. 56		F.A.P. RTE.	SECTION	COUNTY	TOTAL SHEETS	SHEET NO.
PLOT DATE = 12/27/2010		DRAWN - B.K.	REVISED -		365	(58&59) WRS-3	DUPAGE	466	92		
PLOT SCALE = 5/8" = 1' IN.	CHECKED - M.P.	REVISED -	CONTRACT NO. 62420				FED. ROAD DIST. NO. 1		ILLINOIS FED. AID PROJECT		
	DATE - DECEMBER 3, 2010	REVISED -	SCALE: 1" = 50'		SHEET NO. 3 OF 12 SHEETS		STA. 114+00 TO STA. 129+00				