
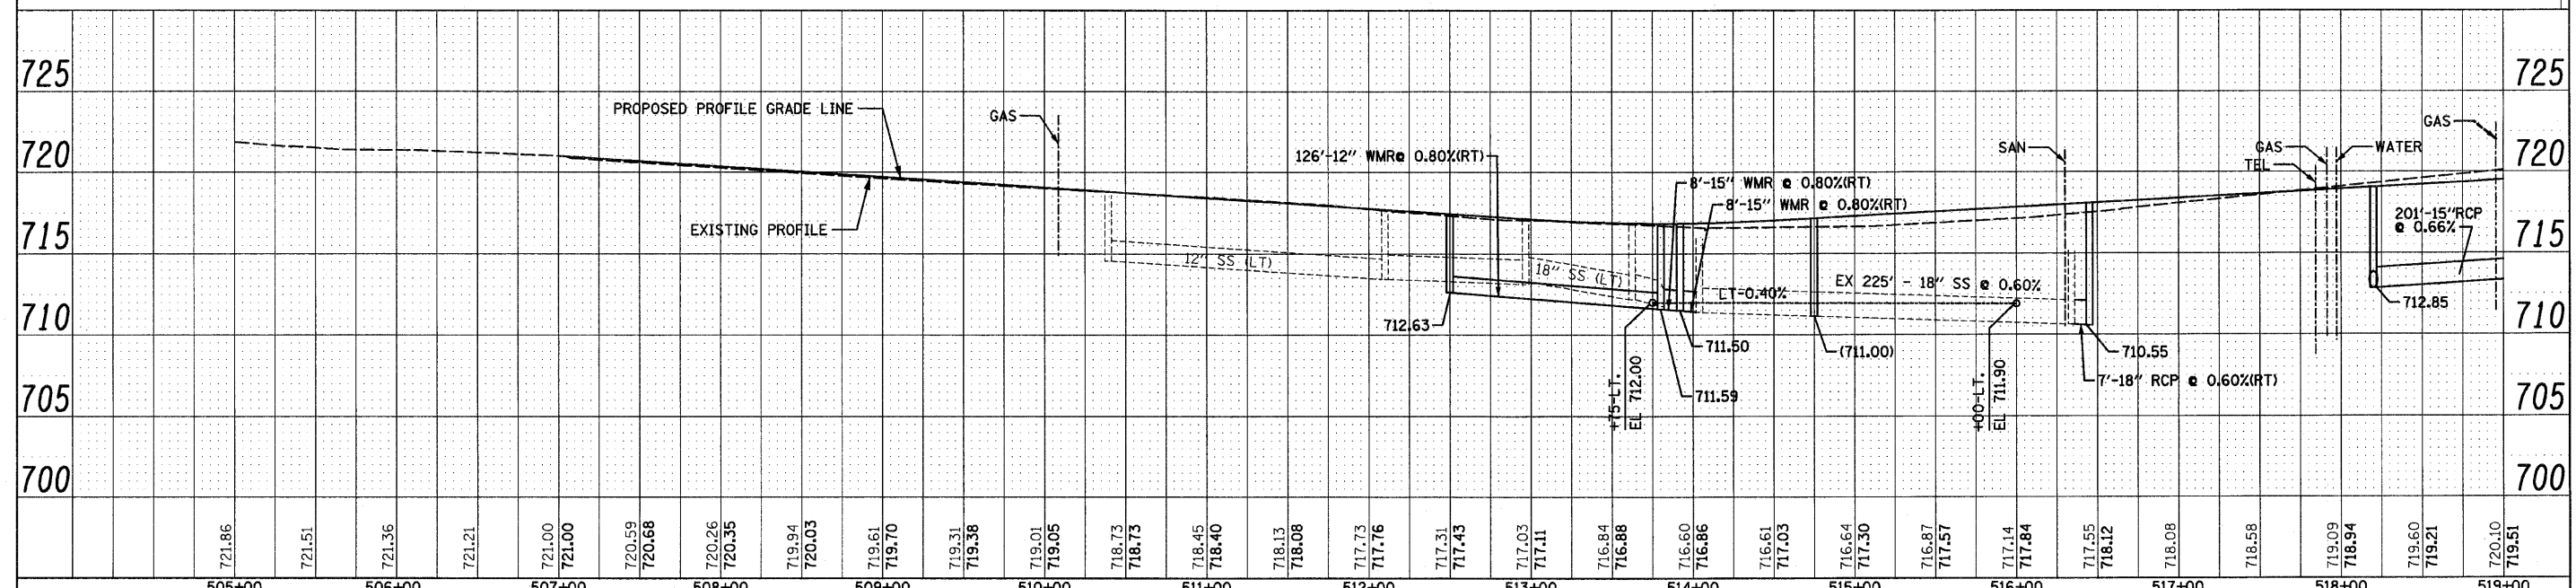


<b>159</b> STA 512+50, 46°RT CB TA 4' T24 F&G RIM EL 716.67 INV 712.63	<b>161</b> STA 513+93, 51°RT CB TA 4' T24 F&G RIM EL 716.04 N&S INV 711.50	<b>163</b> STA 513+97, 9°LT CB TA 4' T11V F&G RIM EL 716.86 N&S INV 712.00	<b>165</b> STA 514+67, 63°RT CB TC T1F OL RIM EL 715.70 INV 712.10	<b>167</b> STA 512+12, 45°LT CB TA 4' T24 F&G RIM EL 716.80 INV 713.80	<b>169</b> STA 513+97, 46°LT CB TA 4' T24 F&G RIM EL 716.00 E INV 712.20 S INV 712.20	<b>171</b> STA 518+25, 9°RT CB TA 4' T11V F&G RIM EL 719.07 E&W INV 713.00
<b>160</b> STA 513+80, 51°RT CB TA 4' T24 F&G RIM EL 716.10 E INV 711.80 N&S INV 711.59	<b>162</b> STA 513+80, 9°LT CB TA 4' T11V F&G RIM EL 716.86 INV 712.10	<b>164</b> STA 514+17, 63°RT CB TC T1F OL RIM EL 715.50 INV 712.50	<b>166</b> STA 514+75, 52°RT MH TA 4' T24 F&G RIM EL 716.49 N&S INV (711.00) SE INV 712.00	<b>168</b> STA 513+80, 46°LT CB TA 4' T24 F&G RIM EL 716.02 INV 712.80	<b>170</b> STA 518+25, 55°LT CB TA 4' T24 F&G RIM EL 718.35 INV 713.35	

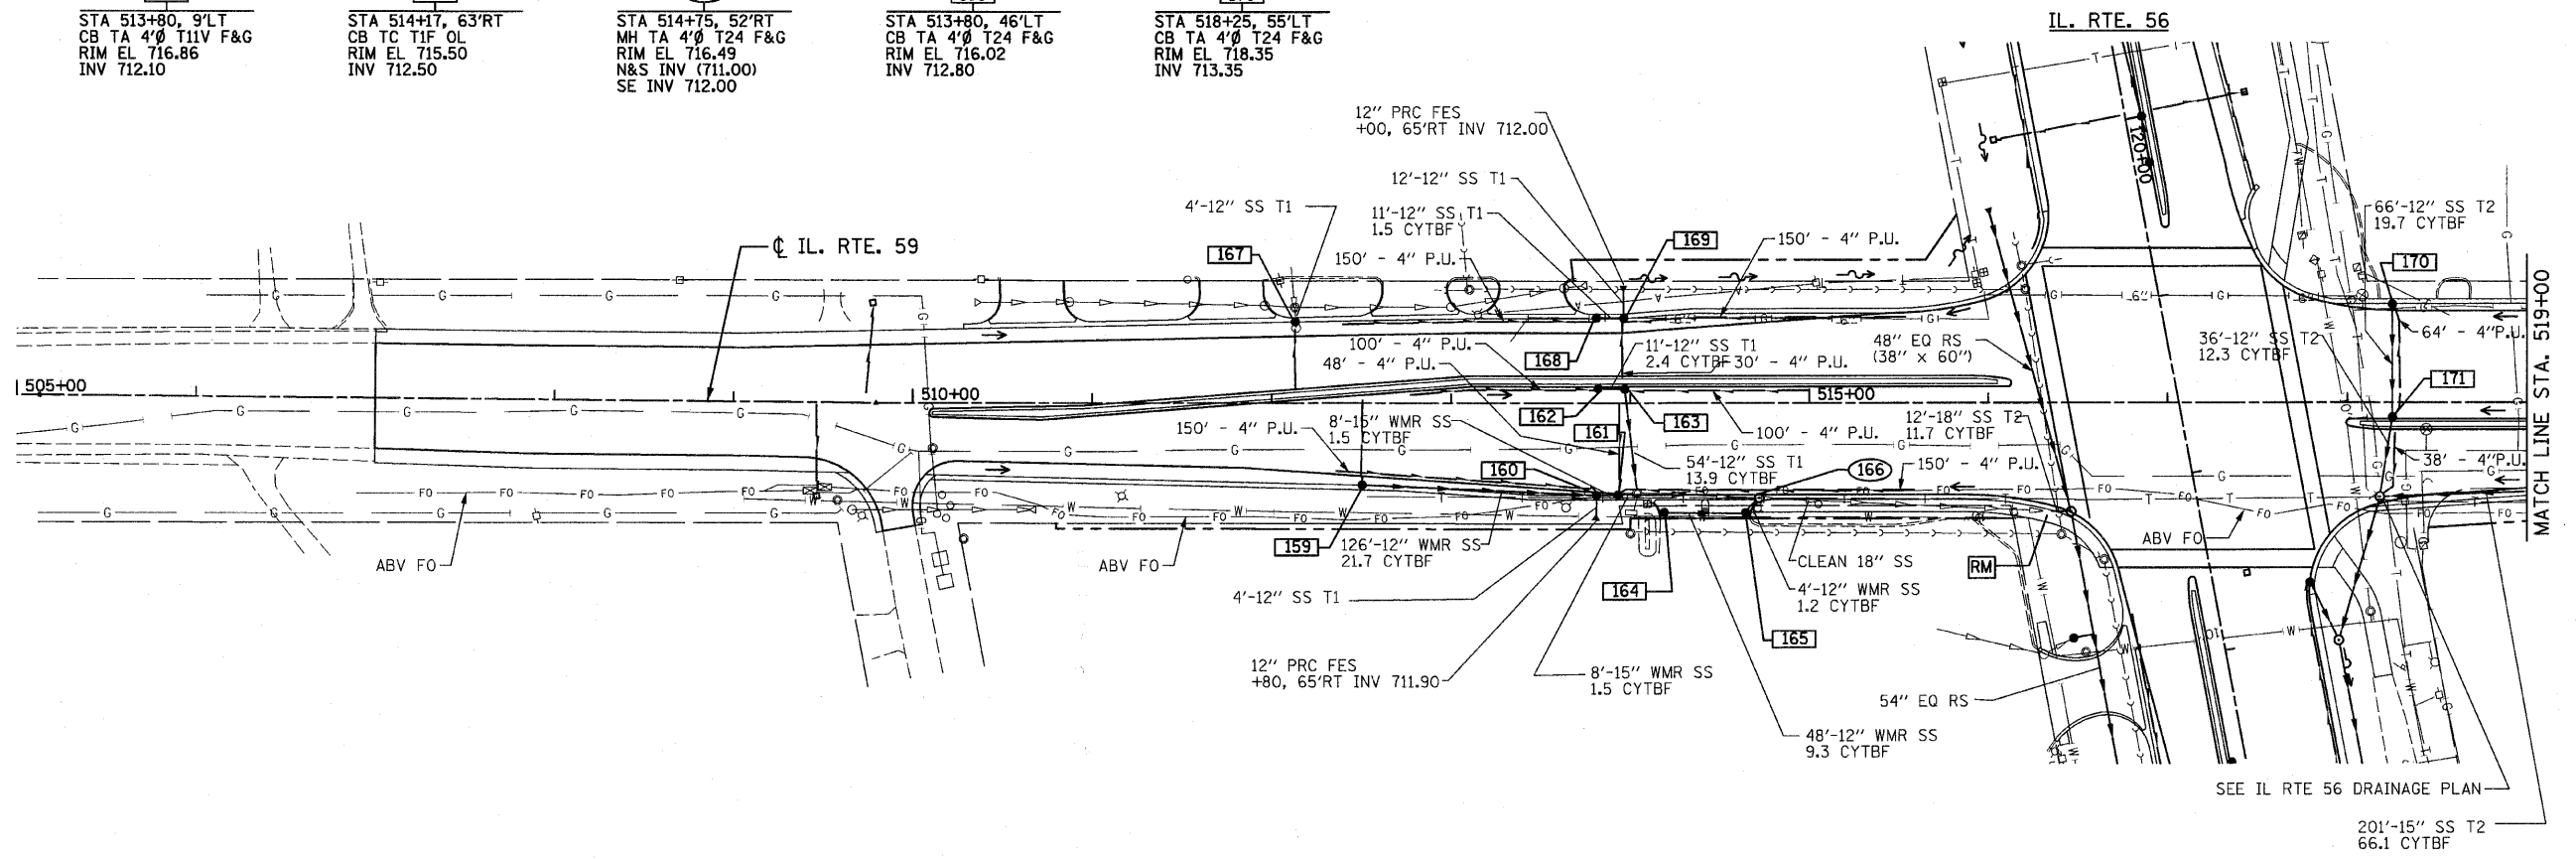

FILE NAME = D:\62420-shd-draw\13159.dgn	<b>CHRISTIAN-ROGE &amp; ASSOCIATES, INC.</b> ENGINEERS-PLANNERS-SURVEYORS 211 WEST WACKER DRIVE CHICAGO, ILLINOIS 60606 PHONE: (312)372-2023 FAX: (312)372-5274	DESIGNED - S.J.P.	REVISED -	<b>STATE OF ILLINOIS</b> <b>DEPARTMENT OF TRANSPORTATION</b>	<b>DRAINAGE PLAN AND PROFILE</b> <b>IL. RTE. 59</b>		F.A.P. RTE. 365	SECTION (58&59) WRS-3	COUNTY DuPAGE	TOTAL SHEETS 466	SHEET NO. 147
PLOT DATE = 12/2/2010		DRAWN - A.C.S.	REVISED -		SCALE: 1" = 50' SHEET NO. 1 OF 2 SHEETS STA. 507+00 TO STA. 519+00		CONTRACT NO. 62420 FED. ROAD DIST. NO. 1 ILLINOIS FED. AID PROJECT				
PLOT SCALE = 50.000' / IN.	CHECKED - M.P.	REVISED -									
	DATE - DECEMBER 3, 2010	REVISED -									