


1145 N. Main Street
Lombard, IL 60148
Phone: (630) 632-8928
www.wangeng.com

Wang Engineering

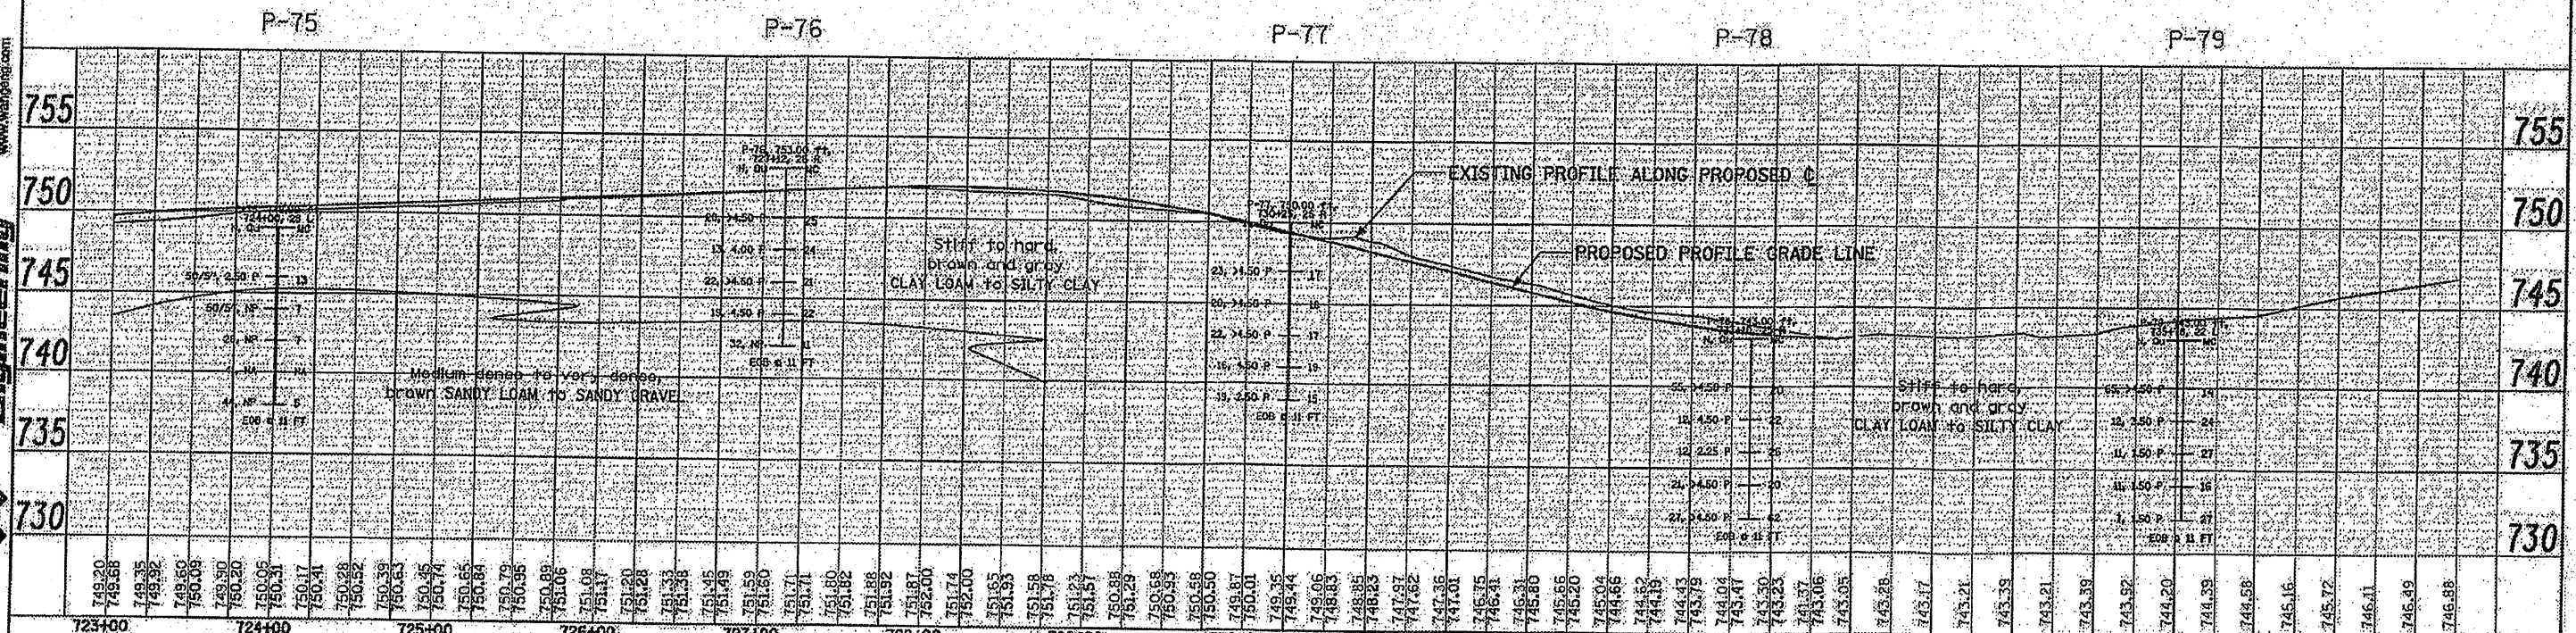

723+00	724+00	725+00	726+00	727+00	728+00	729+00	730+00	731+00	732+00	733+00	734+00	735+00	736+00														
749.20 749.58 749.35 749.92 749.50 750.09 749.50 750.20 750.06 750.51 750.17 750.41 750.28 750.52 750.33 750.63 750.45 750.74 750.66 750.84 750.79 750.96 750.88 751.06 751.08 751.17 751.20 751.28 751.33 751.58 751.45 751.49 751.59 751.60 751.71 751.71 751.80 751.82 751.86 751.92 751.87 751.74 751.74 752.00 751.65 751.83 751.58 751.76 751.23 751.23 751.51 750.88 751.29 750.68 750.53 750.58 750.50 749.87 749.01 749.35 749.44 749.06 748.83 748.85 748.25 747.87 747.82 747.36 747.01 746.75 746.41 746.31 746.80 745.66 745.20 745.04 744.66 744.42 744.18 744.43 743.79 744.04 743.47 743.50 743.23 743.06 743.05 745.28 743.17 743.21 743.21 743.39 743.39 743.52 744.20 744.39 744.56 745.16 745.72 746.41 746.49 746.88																											
DESIGNED - S.J.P.	REVISOR	CHECKED - M.P.	REVISOR	DATE - JUNE 2009				STATE OF ILLINOIS DEPARTMENT OF TRANSPORTATION						ROADWAY PLAN AND PROFILE WINFIELD ROAD		SECTION 458&591 WRS-3		COUNTY DUPAGE		TOTAL SHEETS 166		SHEET NO. 18 OF 52 SHEETS		STA. TO STA.		CONTRACT NO. 62420	