


EXISTING HARLEM AVENUE

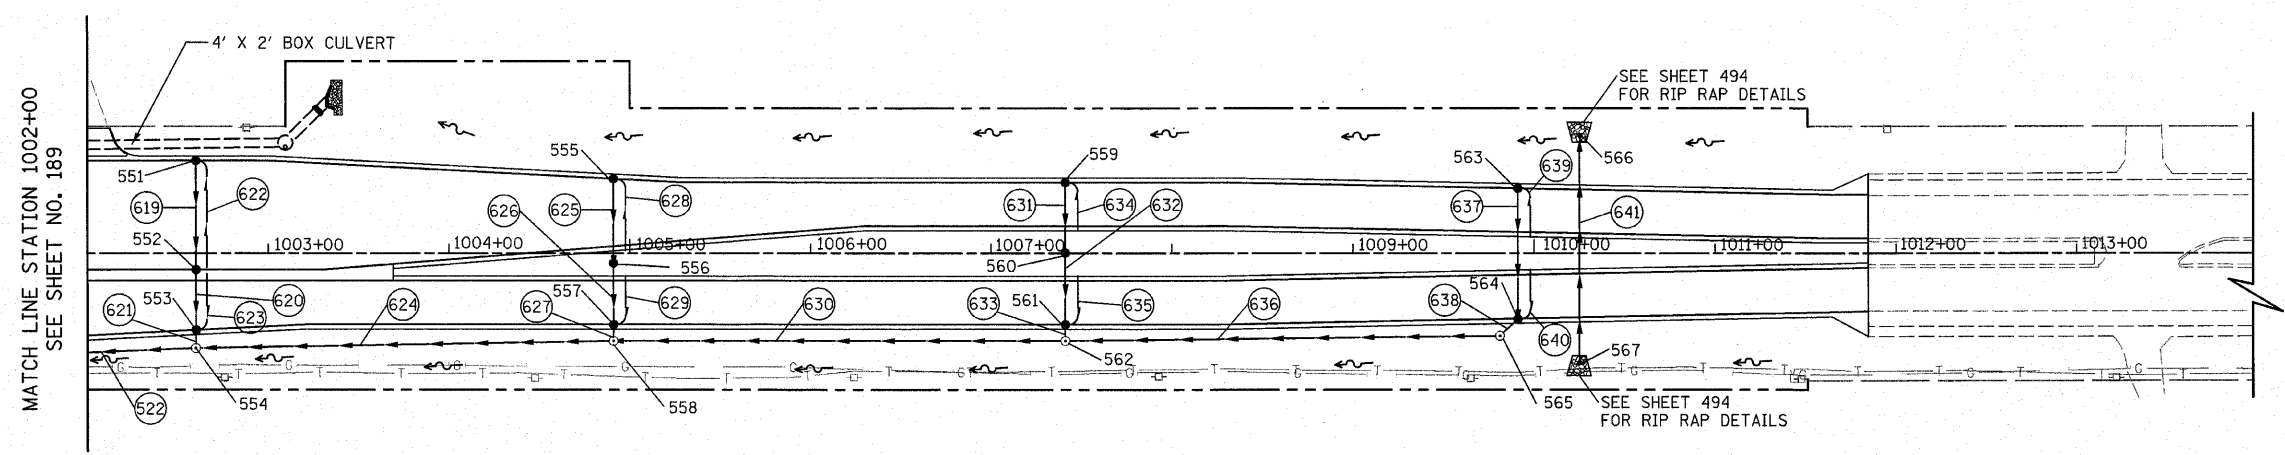

PROPOSED HARLEM AVENUE

- NOTES:**
- SEE SHEET NO. 216 FOR CORRESPONDING PROFILE
 - SEE SHEET NO. 477 FOR BOX CULVERT PLANS

REVISIONS	
NAME	DATE

ILLINOIS DEPARTMENT OF TRANSPORTATION

**HARLEM AVENUE
DRAINAGE AND UTILITY PLANS**

STATION 1002+00 TO STATION 1014+00

SCALE IN FEET

DATE 6/11/2010

DRAWN BY DJK
CHECKED BY JRV