
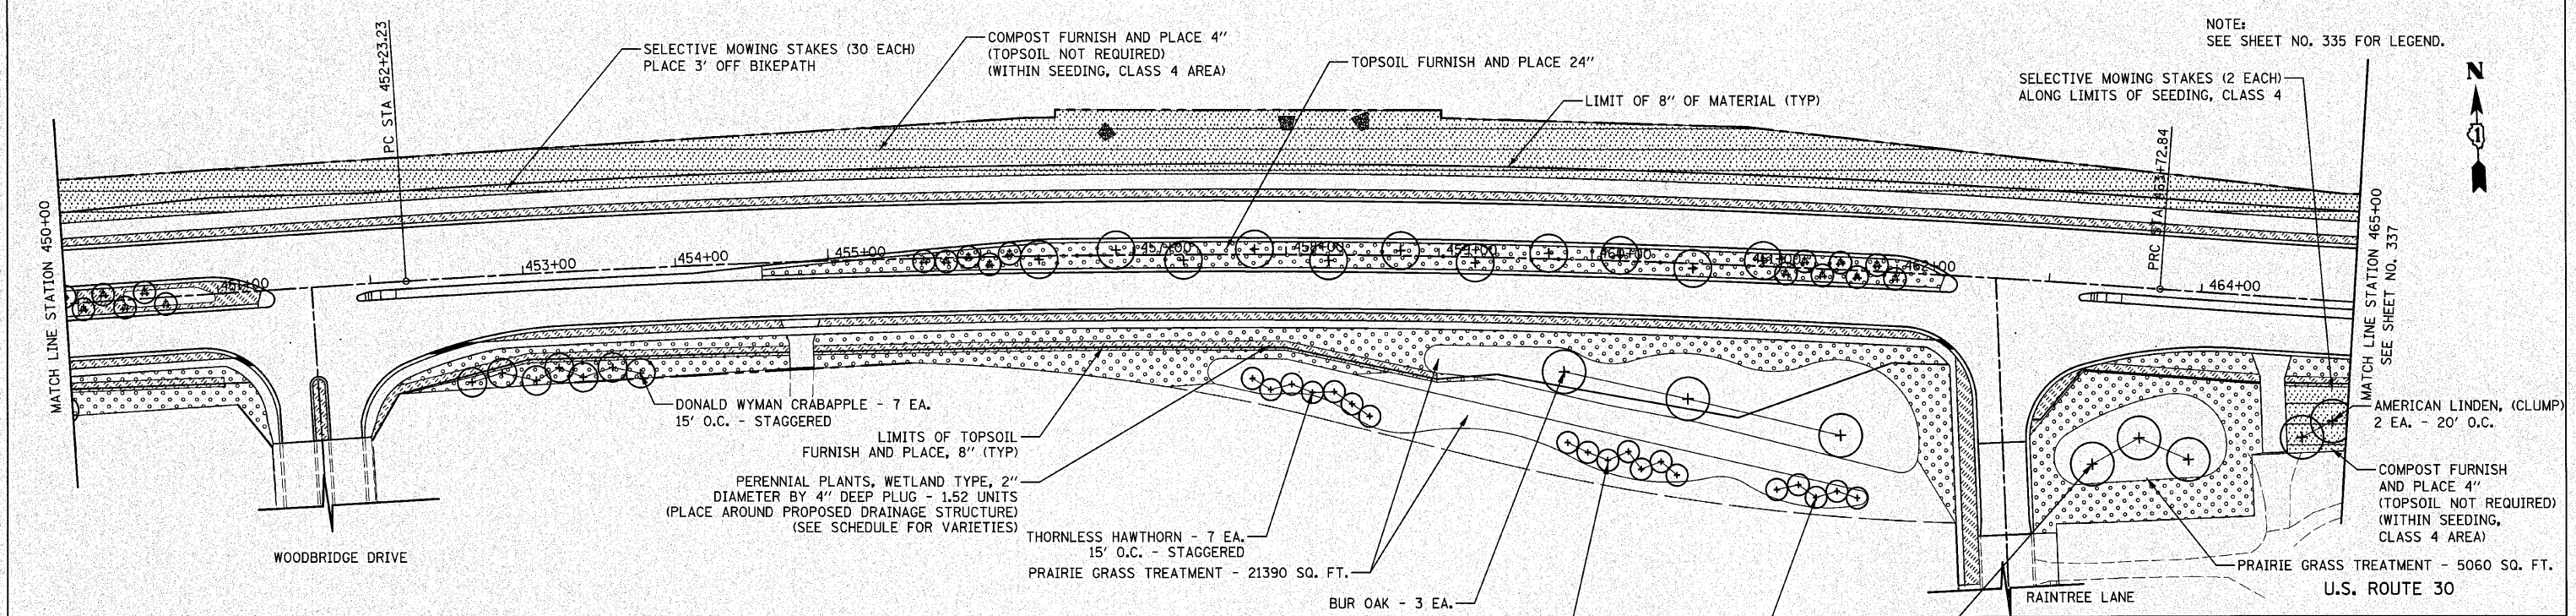


F.A.P. RTE.	SECTION	COUNTY	TOTAL SHEETS	SHEET NO.
353	(12&13)WRS-4	WILL	608	336
STA. 435+00		TO STA. 465+00		
FED. ROAD DIST. NO. 1		ILLINOIS FED. AID PROJECT		

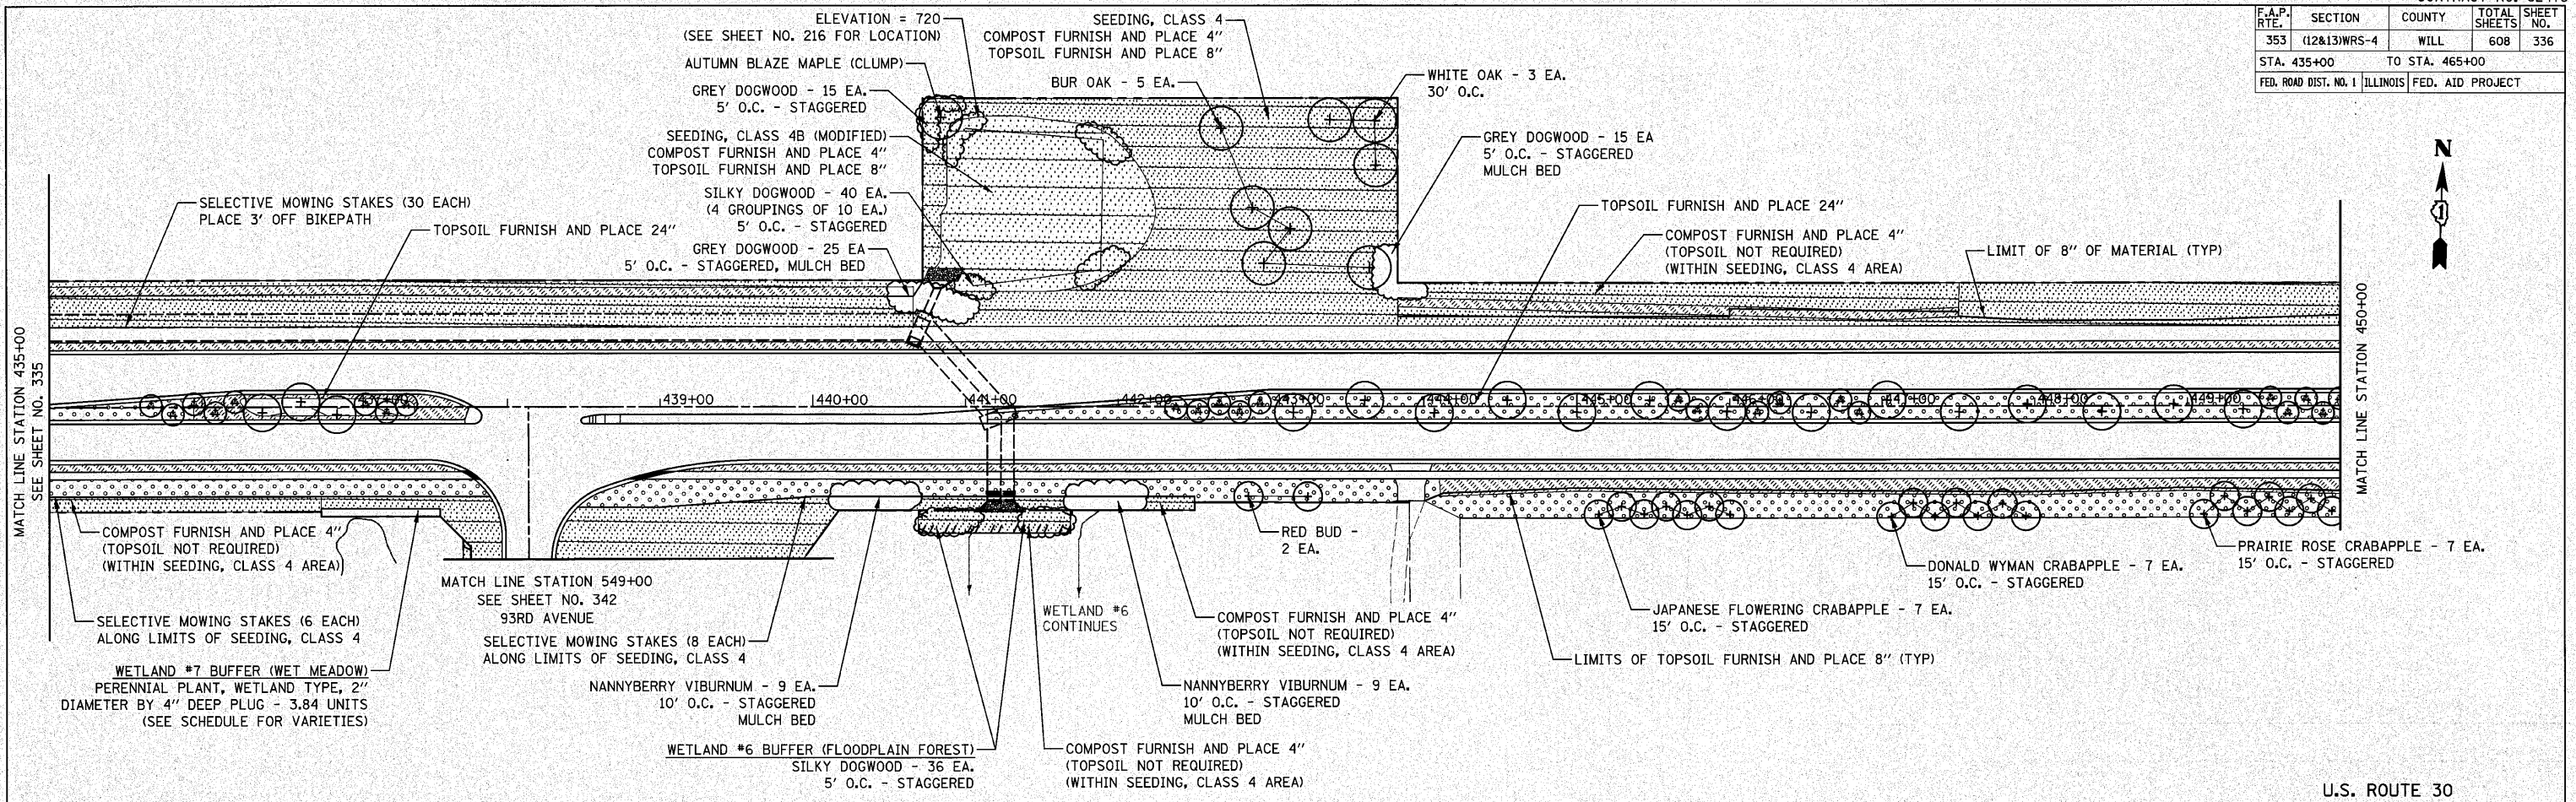

NOTE:
SEE SHEET NO. 335 FOR LEGEND.

- PRAIRIE GRASS TREATMENT SHALL BE PAID FOR AS:
- TEMPORARY EROSION CONTROL SEEDING
 - EROSION CONTROL BLANKET
 - WEED CONTROL, NON-SELECTIVE AND NON-RESIDUAL
 - COMPOST FURNISH AND PLACE 4"
 - SEEDING, CLASS 4

REVISIONS	NAME	DATE

ILLINOIS DEPARTMENT OF TRANSPORTATION
**U.S. ROUTE 30
LANDSCAPING PLANS**

STATION 435+00 TO STATION 465+00

50 0 50
SCALE IN FEET

DATE 6/11/2010

DRAWN BY DJK
CHECKED BY JRV