



| F.A.P. RTE.                                   | SECTION | COUNTY | TOTAL SHEETS | SHEET NO. |
|---|---------|--------|--------------|-----------|
| 345   | 8WRS-2  | KANE   | 72           | 50        |
| STA. 30+00.00 TO STA. 37+00.00                |         |        |              |           |
| FED. ROAD DIST. NO. ILLINOIS FED. AID PROJECT |         |        |              |           |

FOR INFORMATION ONLY

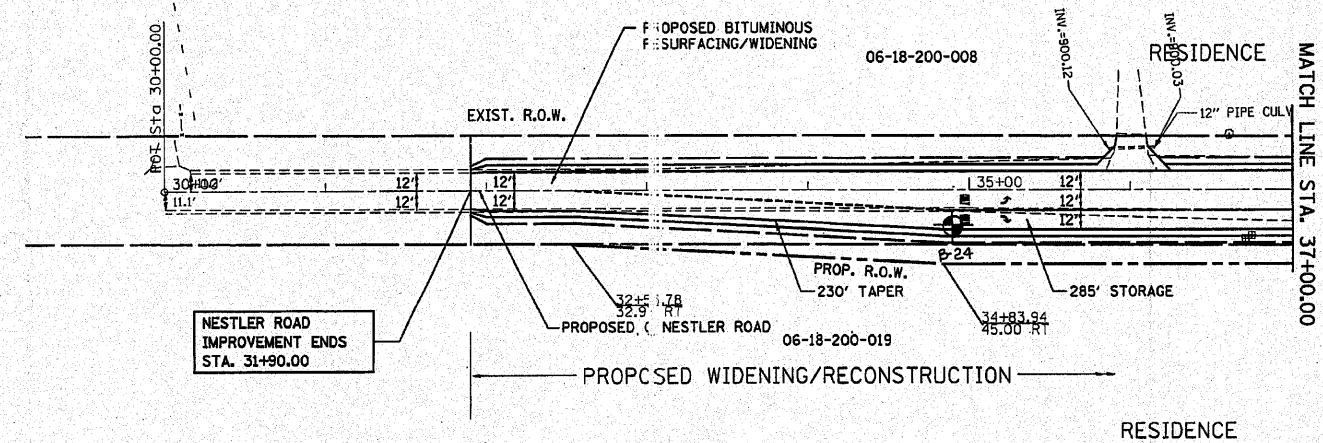

| DATE | BY |
|------|----|
|      |    |
|      |    |
|      |    |
|      |    |
|      |    |

| DATE | BY |
|------|----|
|      |    |
|      |    |
|      |    |
|      |    |
|      |    |

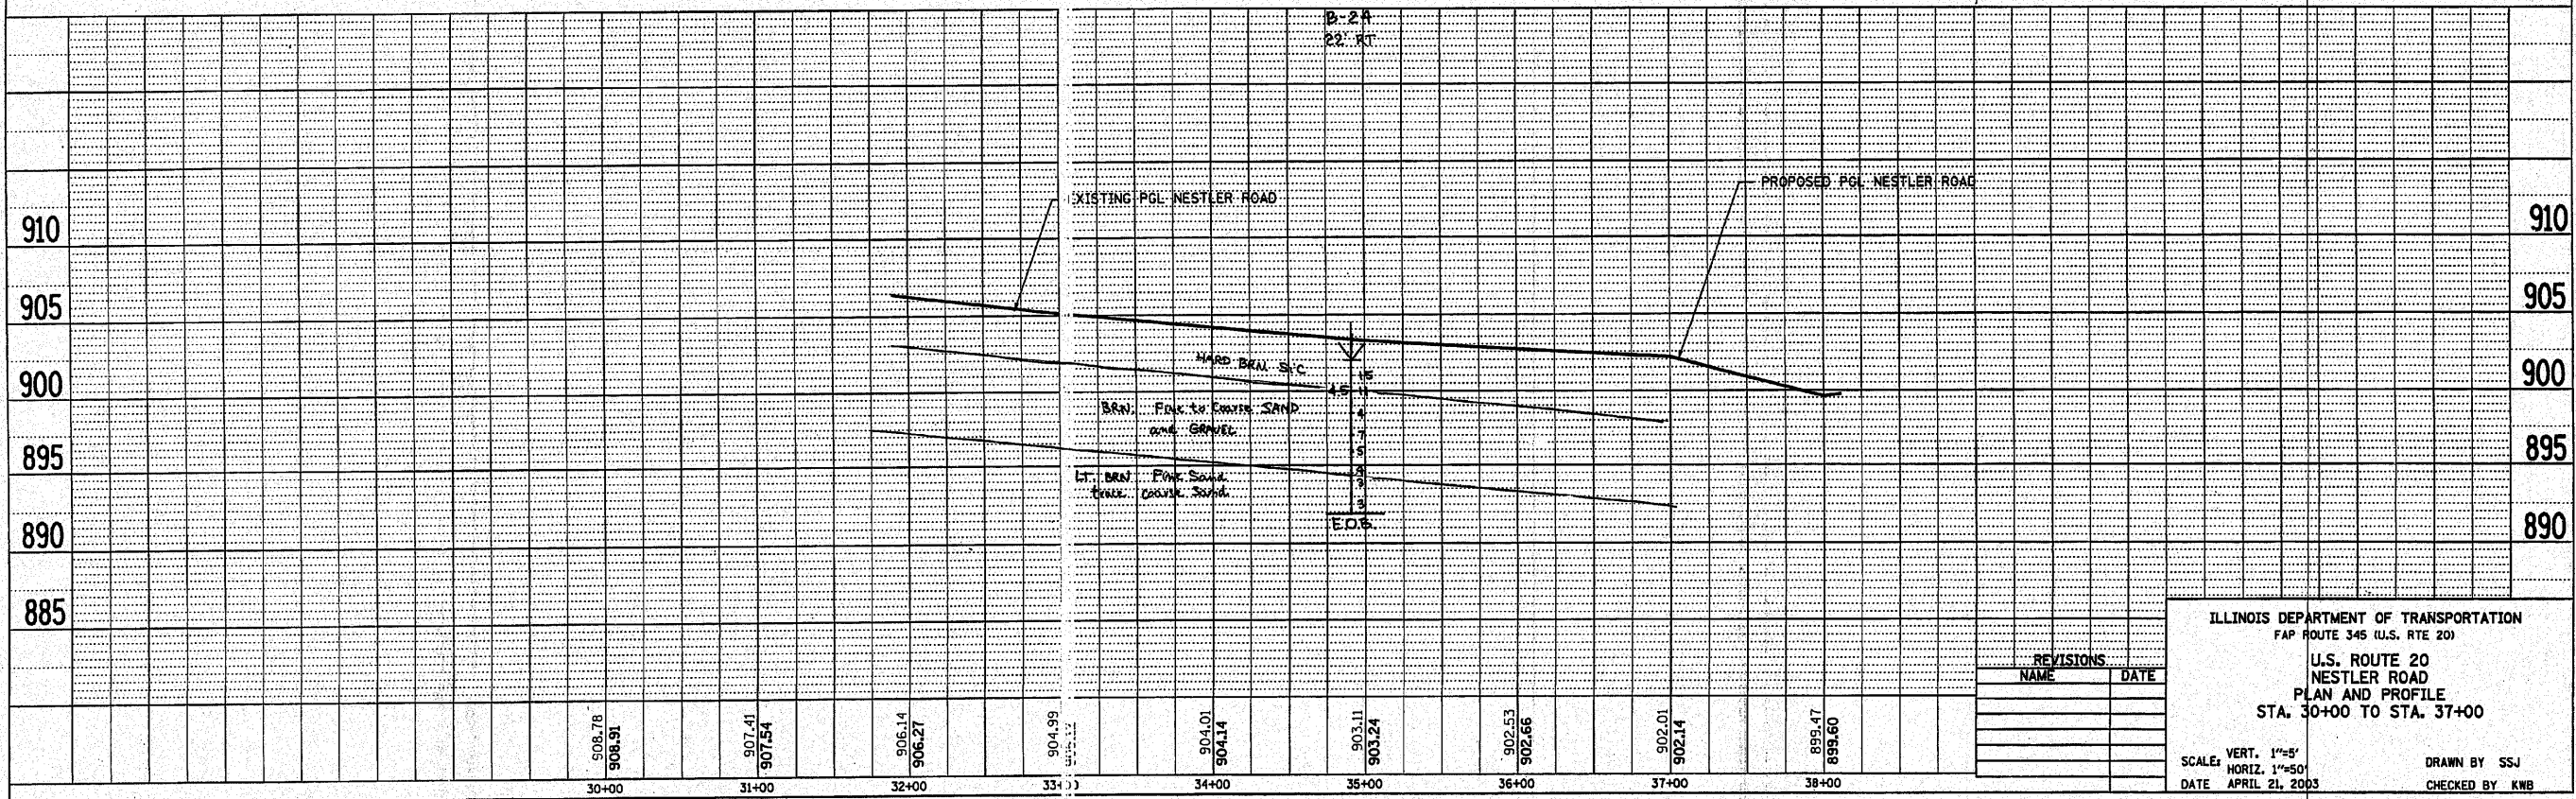

| REVISIONS |      |
|-----------|------|
| NAME      | DATE |
|           |      |
|           |      |
|           |      |
|           |      |

ILLINOIS DEPARTMENT OF TRANSPORTATION  
 FAP ROUTE 345 (U.S. RTE 20)  
 U.S. ROUTE 20  
 NESTLER ROAD  
 PLAN AND PROFILE  
 STA. 30+00 TO STA. 37+00

SCALE: VERT. 1"=5'  
 HORIZ. 1"=50'  
 DATE APRIL 21, 2003

DRAWN BY SSJ  
 CHECKED BY KWB