


LEGEND
 EXISTING PROPOSED
 _____ 5' MAJOR CONTOUR
 - - - - - 1' MINOR CONTOUR

GRADING PLAN DETAIL
 AT THE CREEK


| SIGN INFORMATION | | | | | | |
|------------------|--------------------------------|--------------|-------------|-------------|---------------|--------------|
| MOUNTING | TELESCOPING STEEL SIGN SUPPORT | | | | | |
| | ONE SUPPORT PER SIGN | | | | | |
| | SIDE | TOTAL LENGTH | SIGN HEIGHT | EOP TO SIGN | GROUND TO EOP | BURIED DEPTH |
| | LEFT | 12.5' | 1.5' | 5' | 1' | 5' |
| | RIGHT | 18.5' | 1.5' | 5' | 7' | 5' |
| BACKGROUND | TYPE | REFLECTIVE | | | | |
| | COLOR | GREEN | | | | |
| LEGEND | TYPE | REFLECTIVE | | | | |
| | COLOR | WHITE | | | | |
| BORDER | TYPE | REFLECTIVE | | | | |
| | COLOR | WHITE | | | | |
| | RADIUS | 3.0" | | | | |
| | THICKNESS | 0.5" | | | | |

NOTE: FINAL SIGN LOCATION TO BE APPROVED BY THE ENGINEER.

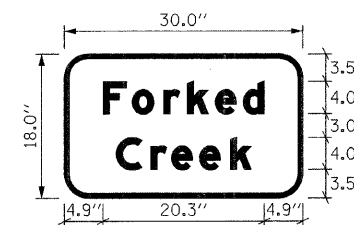

| LETTER POSITIONS | | | | | | LENGTH | SERIES/SIZE |
|------------------|------|------|------|------|------|--------|--------------|
| F | O | R | K | E | D | 20.3 | EM 2000 / 4" |
| 4.9 | 8.5 | 12.5 | 15.5 | 19.0 | 22.5 | | |
| C | R | E | E | K | | 17.0 | EM 2000 / 4" |
| 6.5 | 10.9 | 13.5 | 17.0 | 20.9 | | | |

NOTE: ALL DIMENSIONS IN INCHES. LETTER POSITIONS MEASURED PANEL EDGE TO LOWER LEFT CORNER.

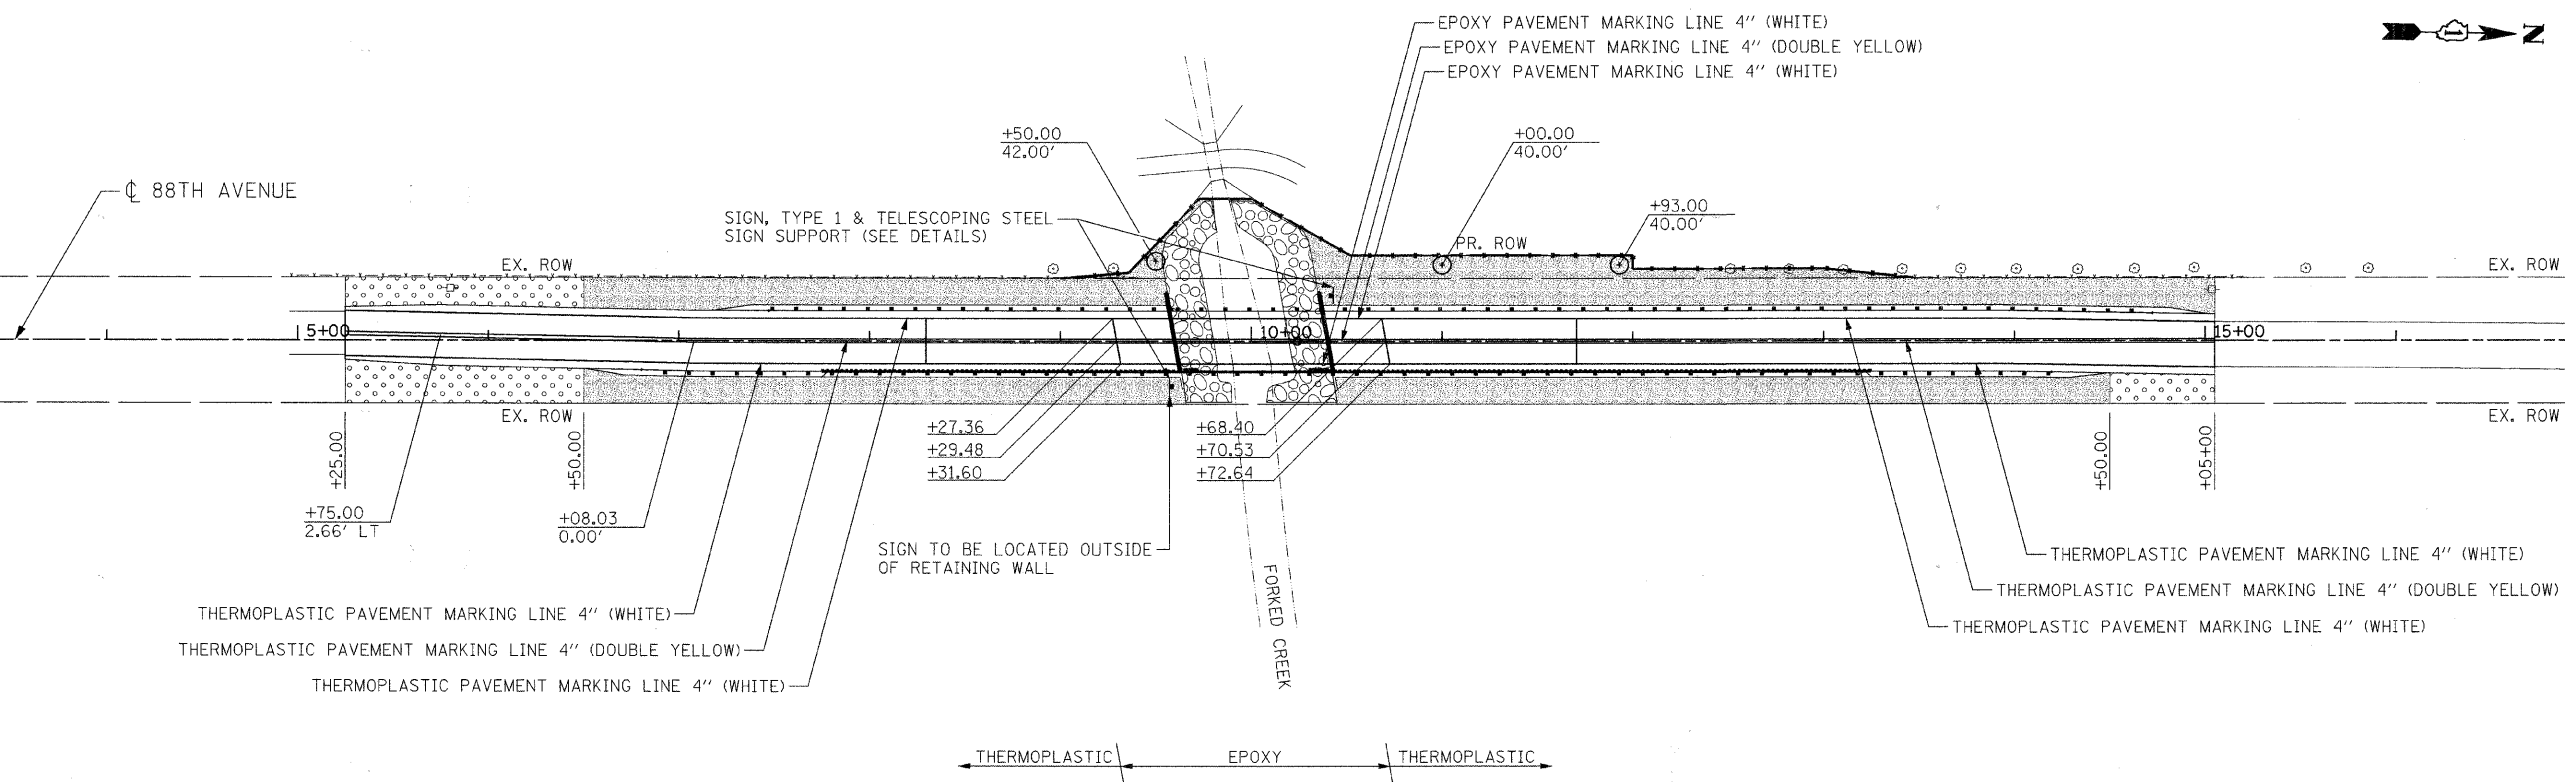

LEGEND:

- SEEDING, CLASS 2A
- SEEDING, CLASS 3
- STONE RIP RAP
- TREE ACER PLATANOIDES (NORWAY MAPLE), 2-1/2" CALIPER, BALLED & BURLAPED

| | | | | | | | | | | | |
|--|---|--|--|-------------------------|--------------------|---------------------------|---|--------------------|-----------------|--|--|
| FILE NAME = #FILE# TENG TENG & ASSOCIATES, INC. ENGINEERS/ARCHITECTS/PLANNERS CHICAGO, ILLINOIS | USER NAME = #USER# DESIGNED - PFR DRAWN - PFR CHECKED - KPS DATE - 10/27/10 | REVISED - REVISED - REVISED - REVISED - | STATE OF ILLINOIS DEPARTMENT OF TRANSPORTATION GREEN GARDEN TOWNSHIP 88TH AVENUE (PEOTONE ROAD) | LANDSCAPING PLAN | F.A. RTE. N/A | SECTION 03-07118-00-BR | COUNTY WILL | TOTAL SHEETS 43 | SHEET NO. 14 | | |
| | PLOT SCALE = #SCALE# PLOT DATE = 10-25-2010 | SCALE: 1"=50' | | | CONTRACT NO. 63156 | | FED. ROAD DIST. NO. ILLINOIS FED. AID PROJECT | | | | |