


DATE	BY
REVISIONS	
PLOTTED	
ALIGNMENT CHECKED	
CADD FILE NAME	
NO.	
PLAN	
NOTE BOOK	

DATE	BY
REVISIONS	
PLOTTED	
GRADES CHECKED	
STRUCTURE NOTATIONS CHK'D	
NO.	
PROFILE	
NOTE BOOK	

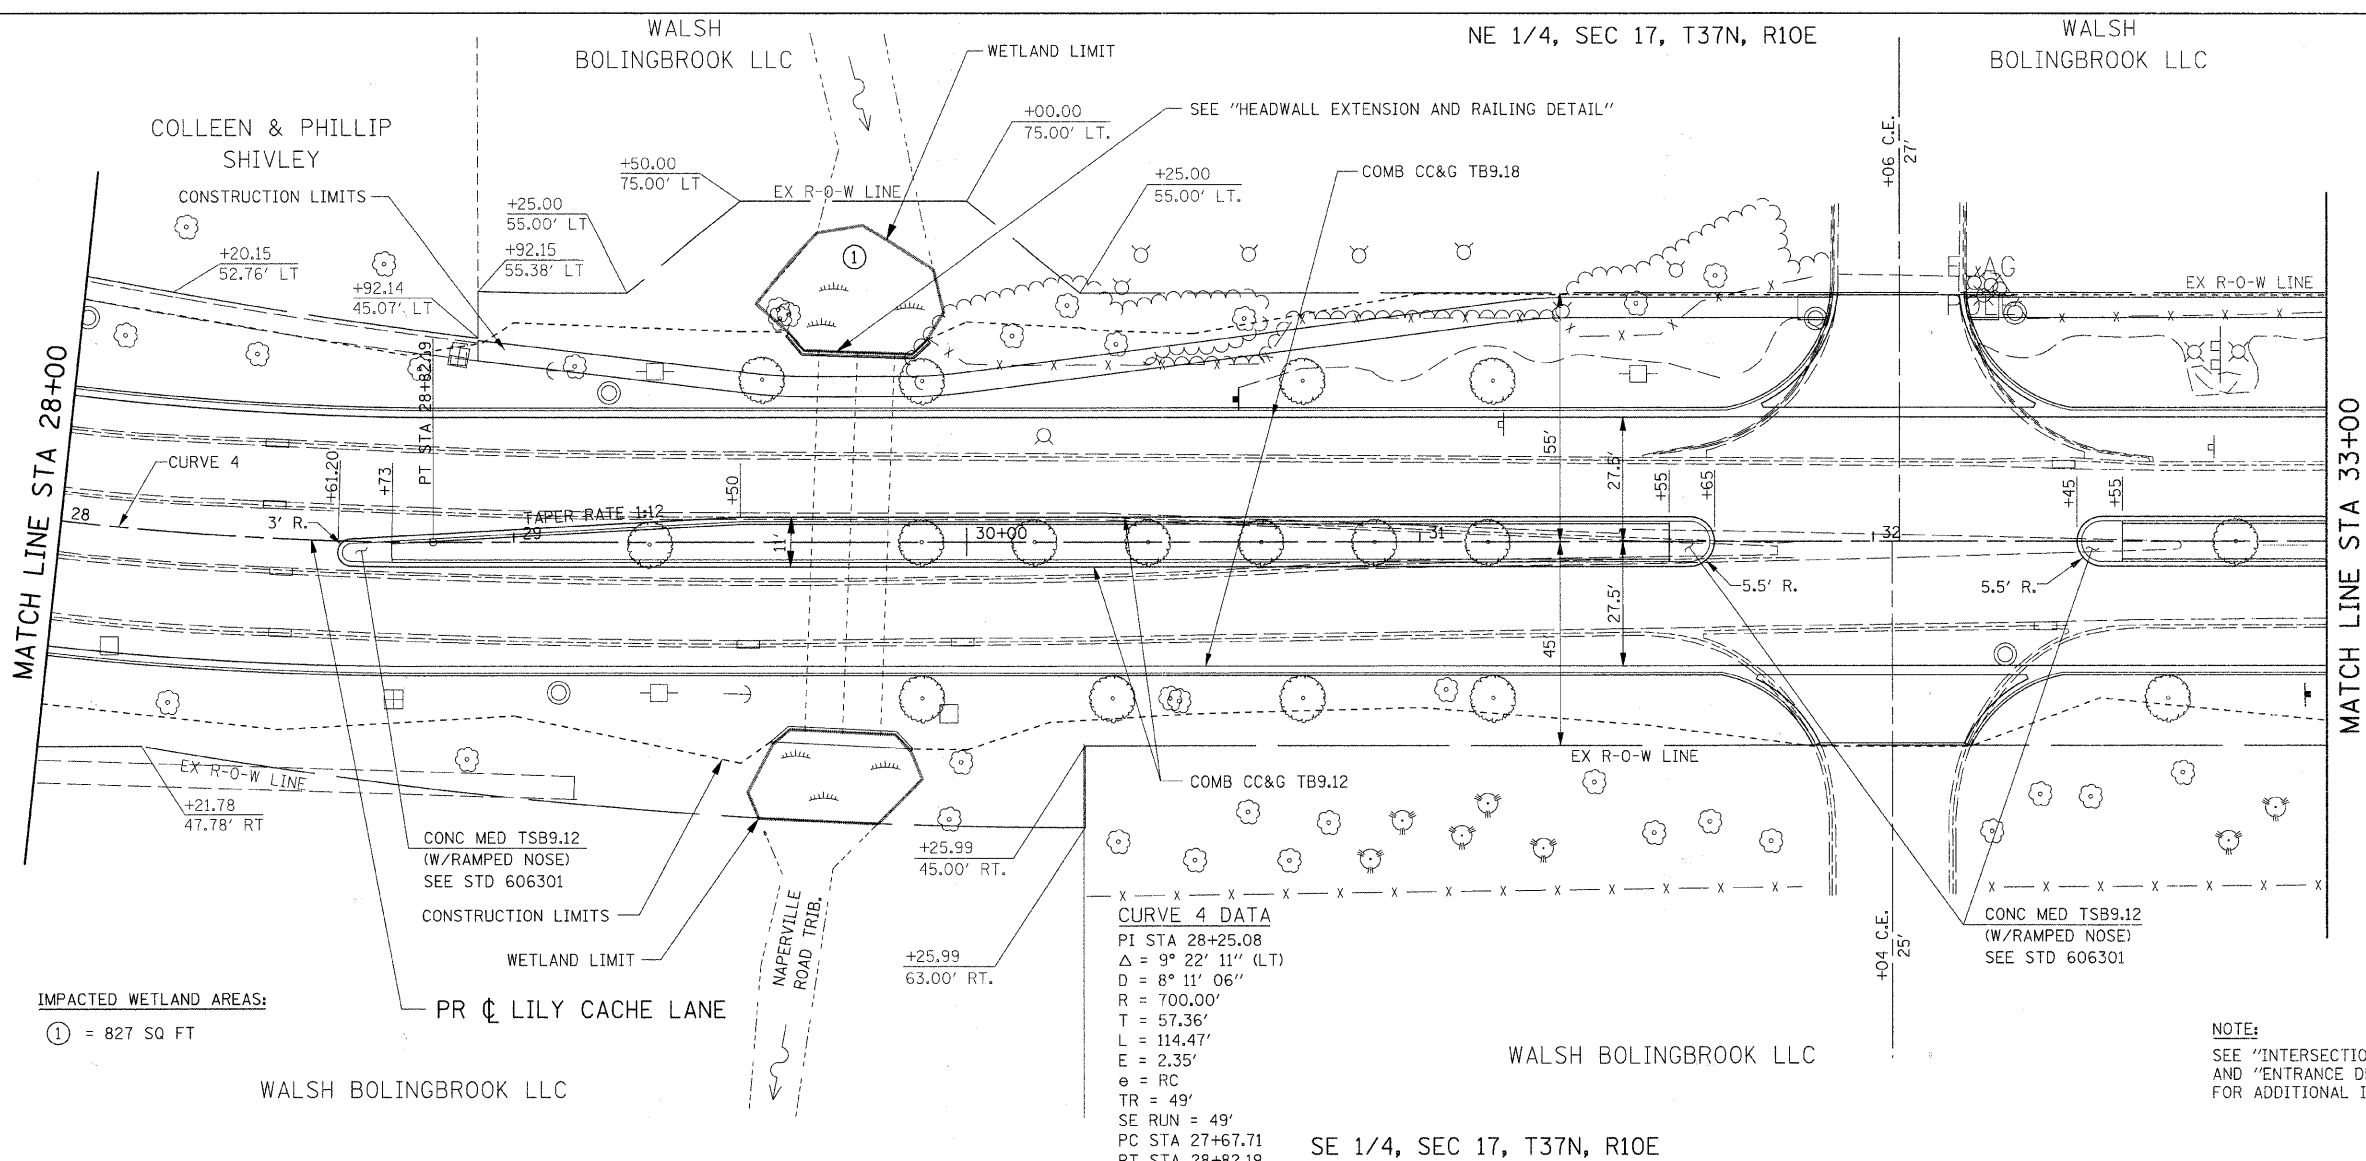


IMPACTED WETLAND AREAS:
 ① = 827 SQ FT

CURVE 4 DATA

PI STA 28+25.08
 Δ = 9° 22' 11" (LT)
 D = 8° 11' 06"
 R = 700.00'
 T = 57.36'
 L = 114.47'
 E = 2.35'
 e = RC
 TR = 49'
 SE RUN = 49'
 PC STA 27+67.71
 PT STA 28+82.19

NOTE:
 SEE "INTERSECTION DETAILS"
 AND "ENTRANCE DETAILS"
 FOR ADDITIONAL INFORMATION.

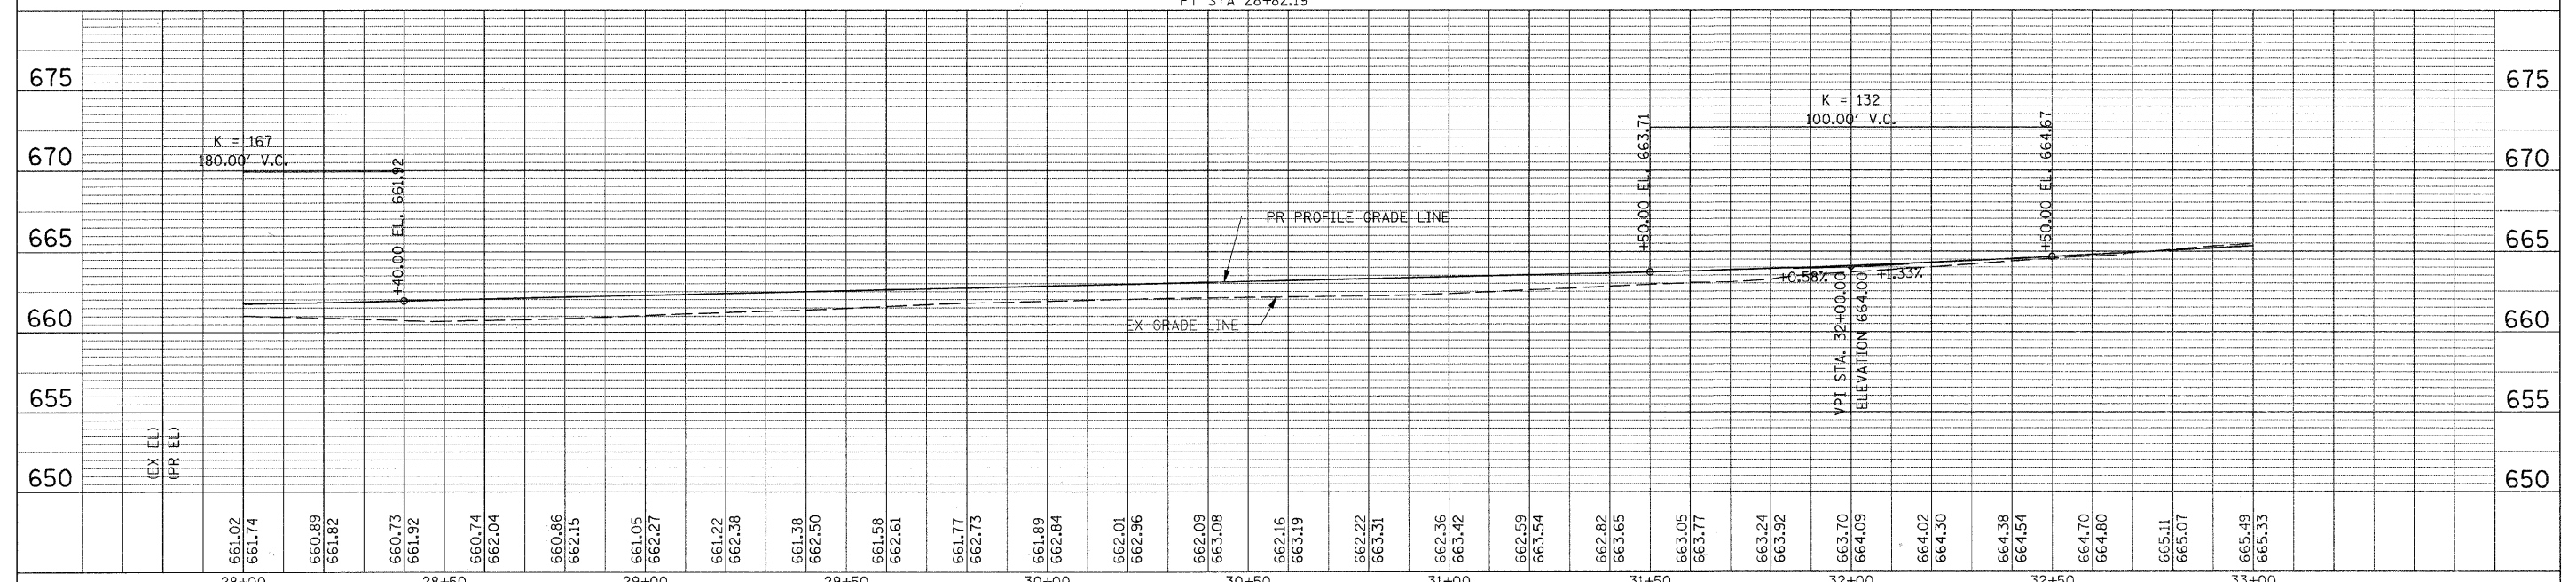

FILE NAME = G:\S\9021\CADD_Sheets\9021PP02.dgn	USER NAME = IE Consultants	DESIGNED -	REVISED -	STATE OF ILLINOIS DEPARTMENT OF TRANSPORTATION	LILY CACHE LANE PLAN AND PROFILE	F.A.U. R.F.E. 1578	SECTION 06-00046-01-PV	COUNTY WILL	TOTAL SHEETS 244	SHEET NO. 70
PLOT SCALE = 28,0000' / IN.	CHECKED -	REVISED -	SCALE: SHEET NO. OF SHEETS			STA. 28+00 TO STA. 33+00	CONTRACT NO. 63503			
PLOT DATE = 10/22/2010	DATE -	REVISED -	ILLINOIS FED. AID PROJECT							