

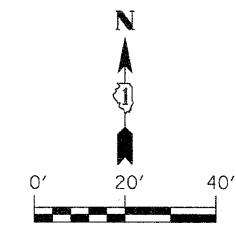


DATE	
BY	
REVISIONS	
NO.	
DESCRIPTION	
DATE	
BY	
PLANNING	
DESIGN	
CHECKING	
DATE	
BY	

DATE	
BY	
REVISIONS	
NO.	
DESCRIPTION	
DATE	
BY	
PLANNING	
DESIGN	
CHECKING	
DATE	
BY	

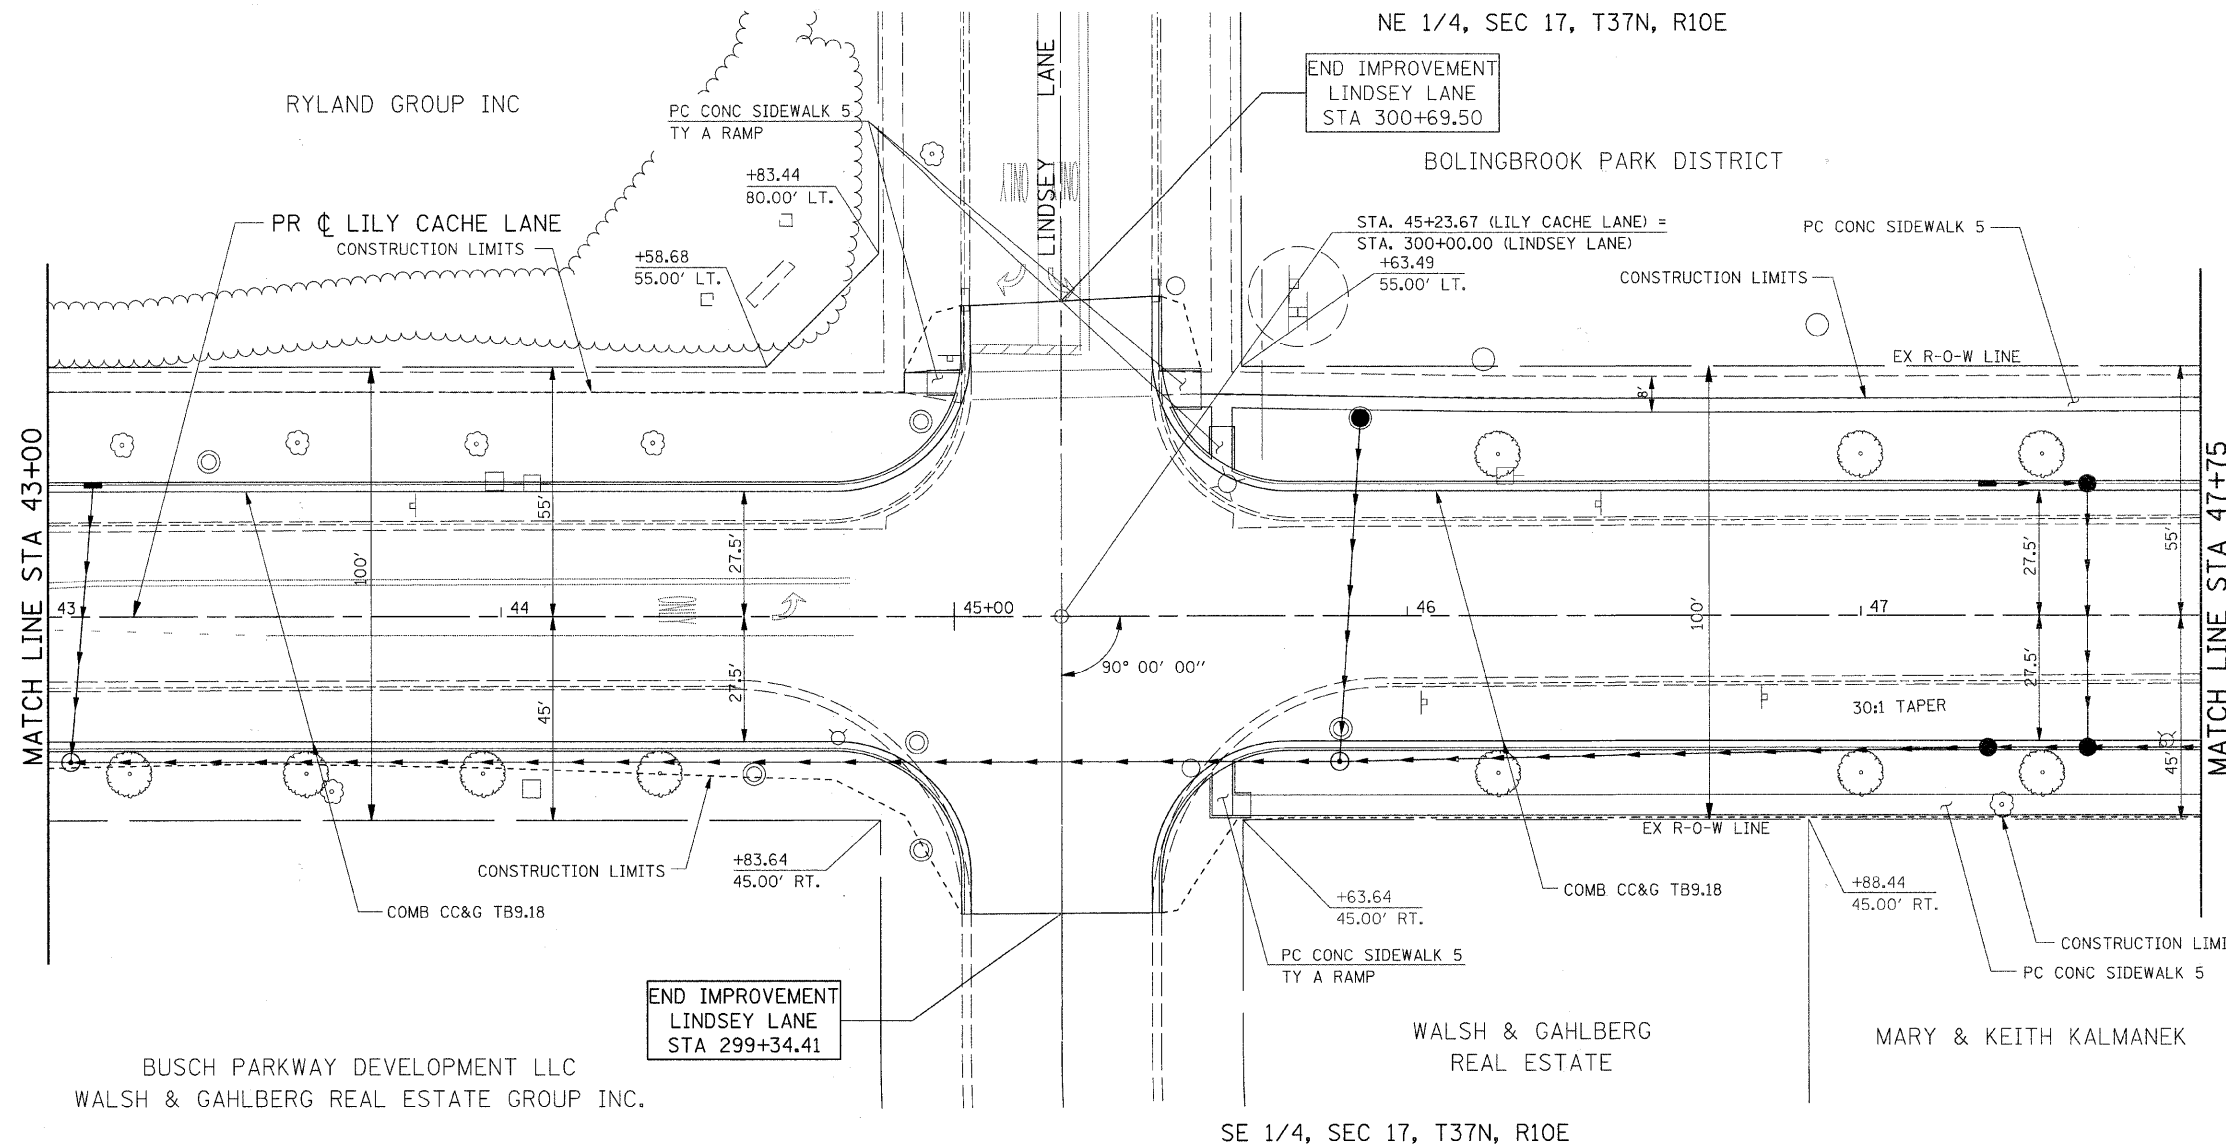

NOTE:  
SEE "INTERSECTION DETAILS"  
AND "ENTRANCE DETAILS"  
FOR ADDITIONAL INFORMATION.

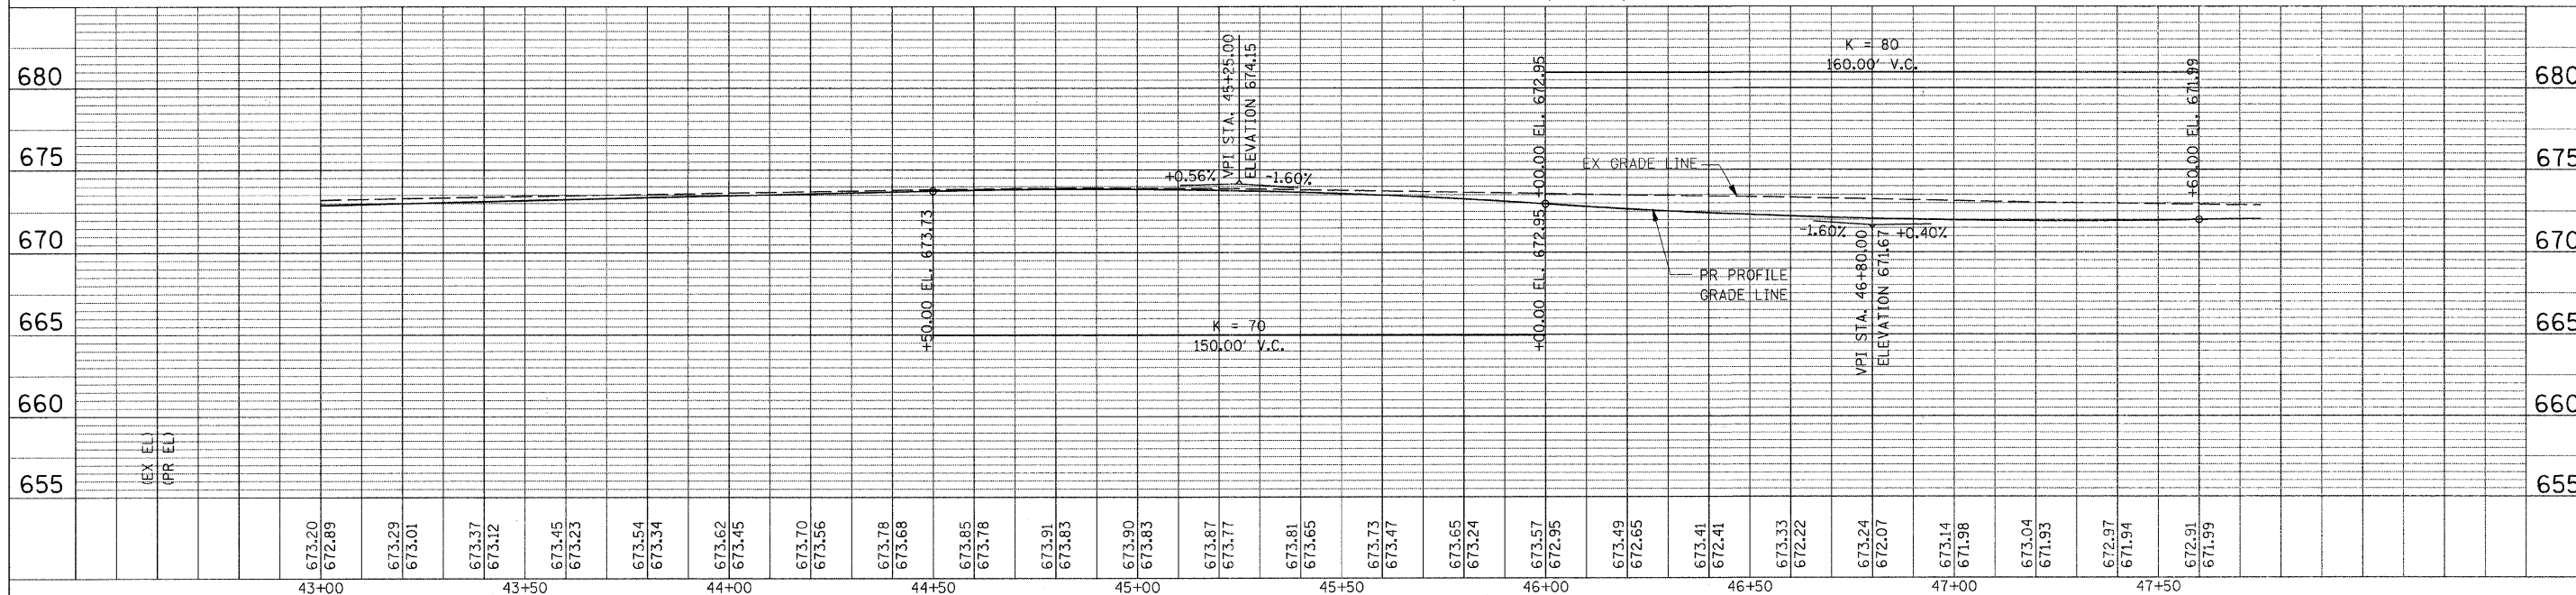

FILE NAME =	USER NAME = IE Consultants	DESIGNED -	REVISED -	<b>STATE OF ILLINOIS DEPARTMENT OF TRANSPORTATION</b>	<b>LILY CACHE LANE PLAN AND PROFILE</b>	F.A.U. RITE	SECTION	COUNTY	TOTAL SHEETS	SHEET NO.
Gr\S\9021\CADD_Sheets\9021PP05.dgn		DRAWN -	REVISED -			1578	06-00046-01-PV	WILL	244	73
PLOT SCALE = 28.0000' / IN.		CHECKED -	REVISED -			SCALE: SHEET NO. OF SHEETS STA. 43+00 TO STA. 47+75		CONTRACT NO. 63503		
PLOT DATE = 10/22/2010		DATE -	REVISED -			ILLINOIS FED. AID PROJECT				