
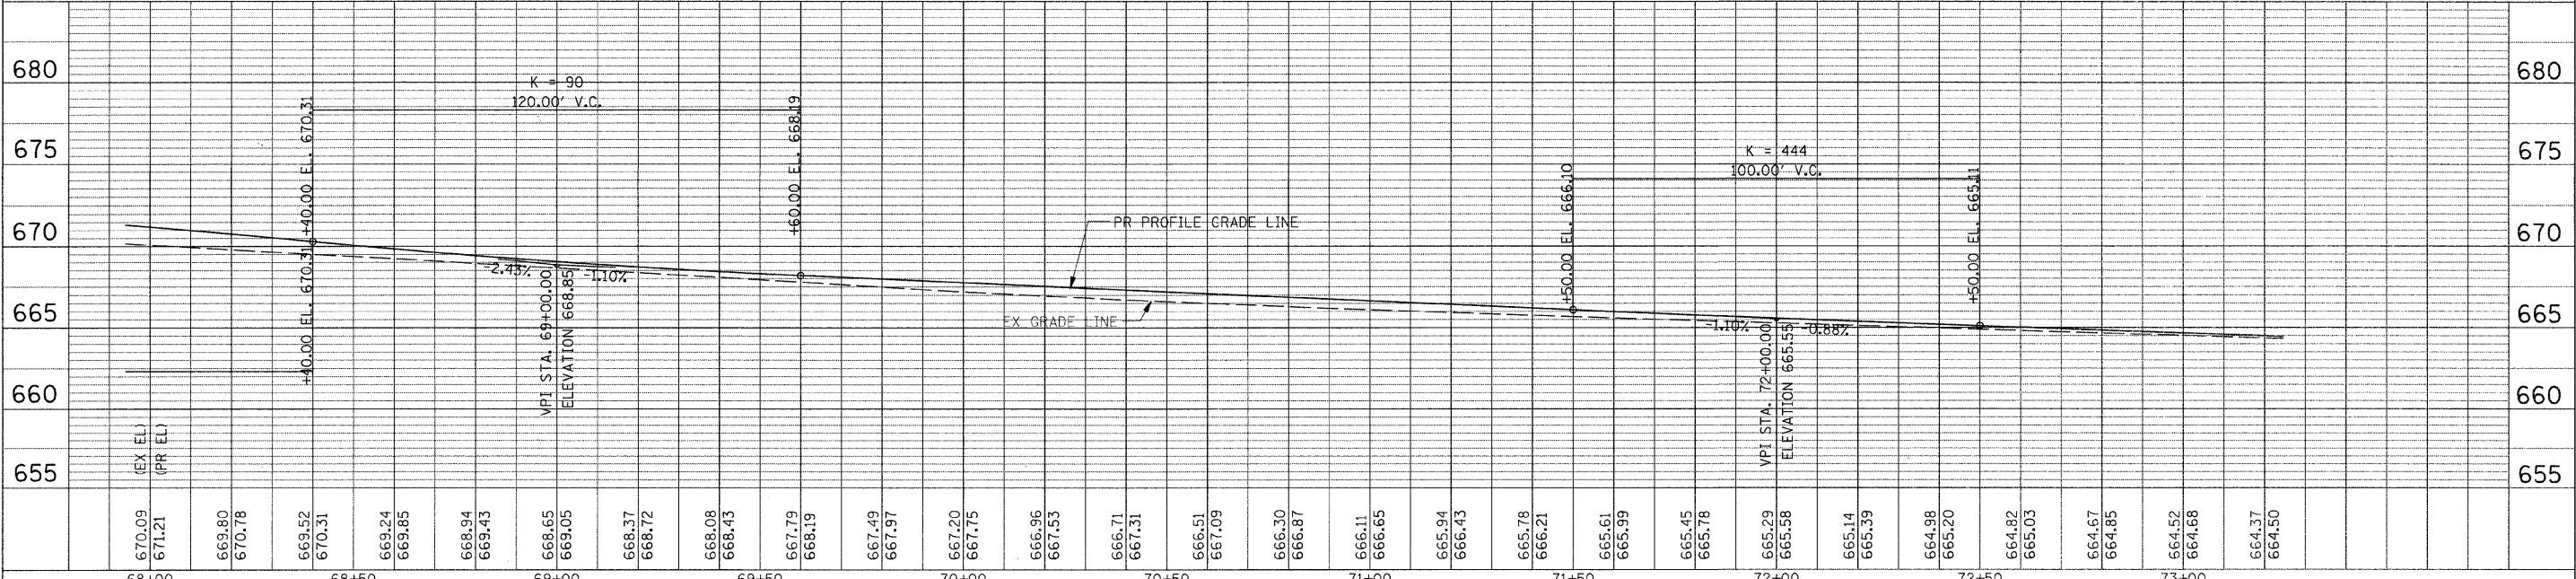
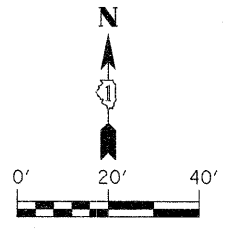


PLAN	REVISIONS	DATE
NO.	NO.	
BY	BY	
DATE	DATE	
NO.	NO.	
BY	BY	
DATE	DATE	
NO.	NO.	

PROFILE	REVISIONS	DATE
NO.	NO.	
BY	BY	
DATE	DATE	
NO.	NO.	
BY	BY	
DATE	DATE	
NO.	NO.	

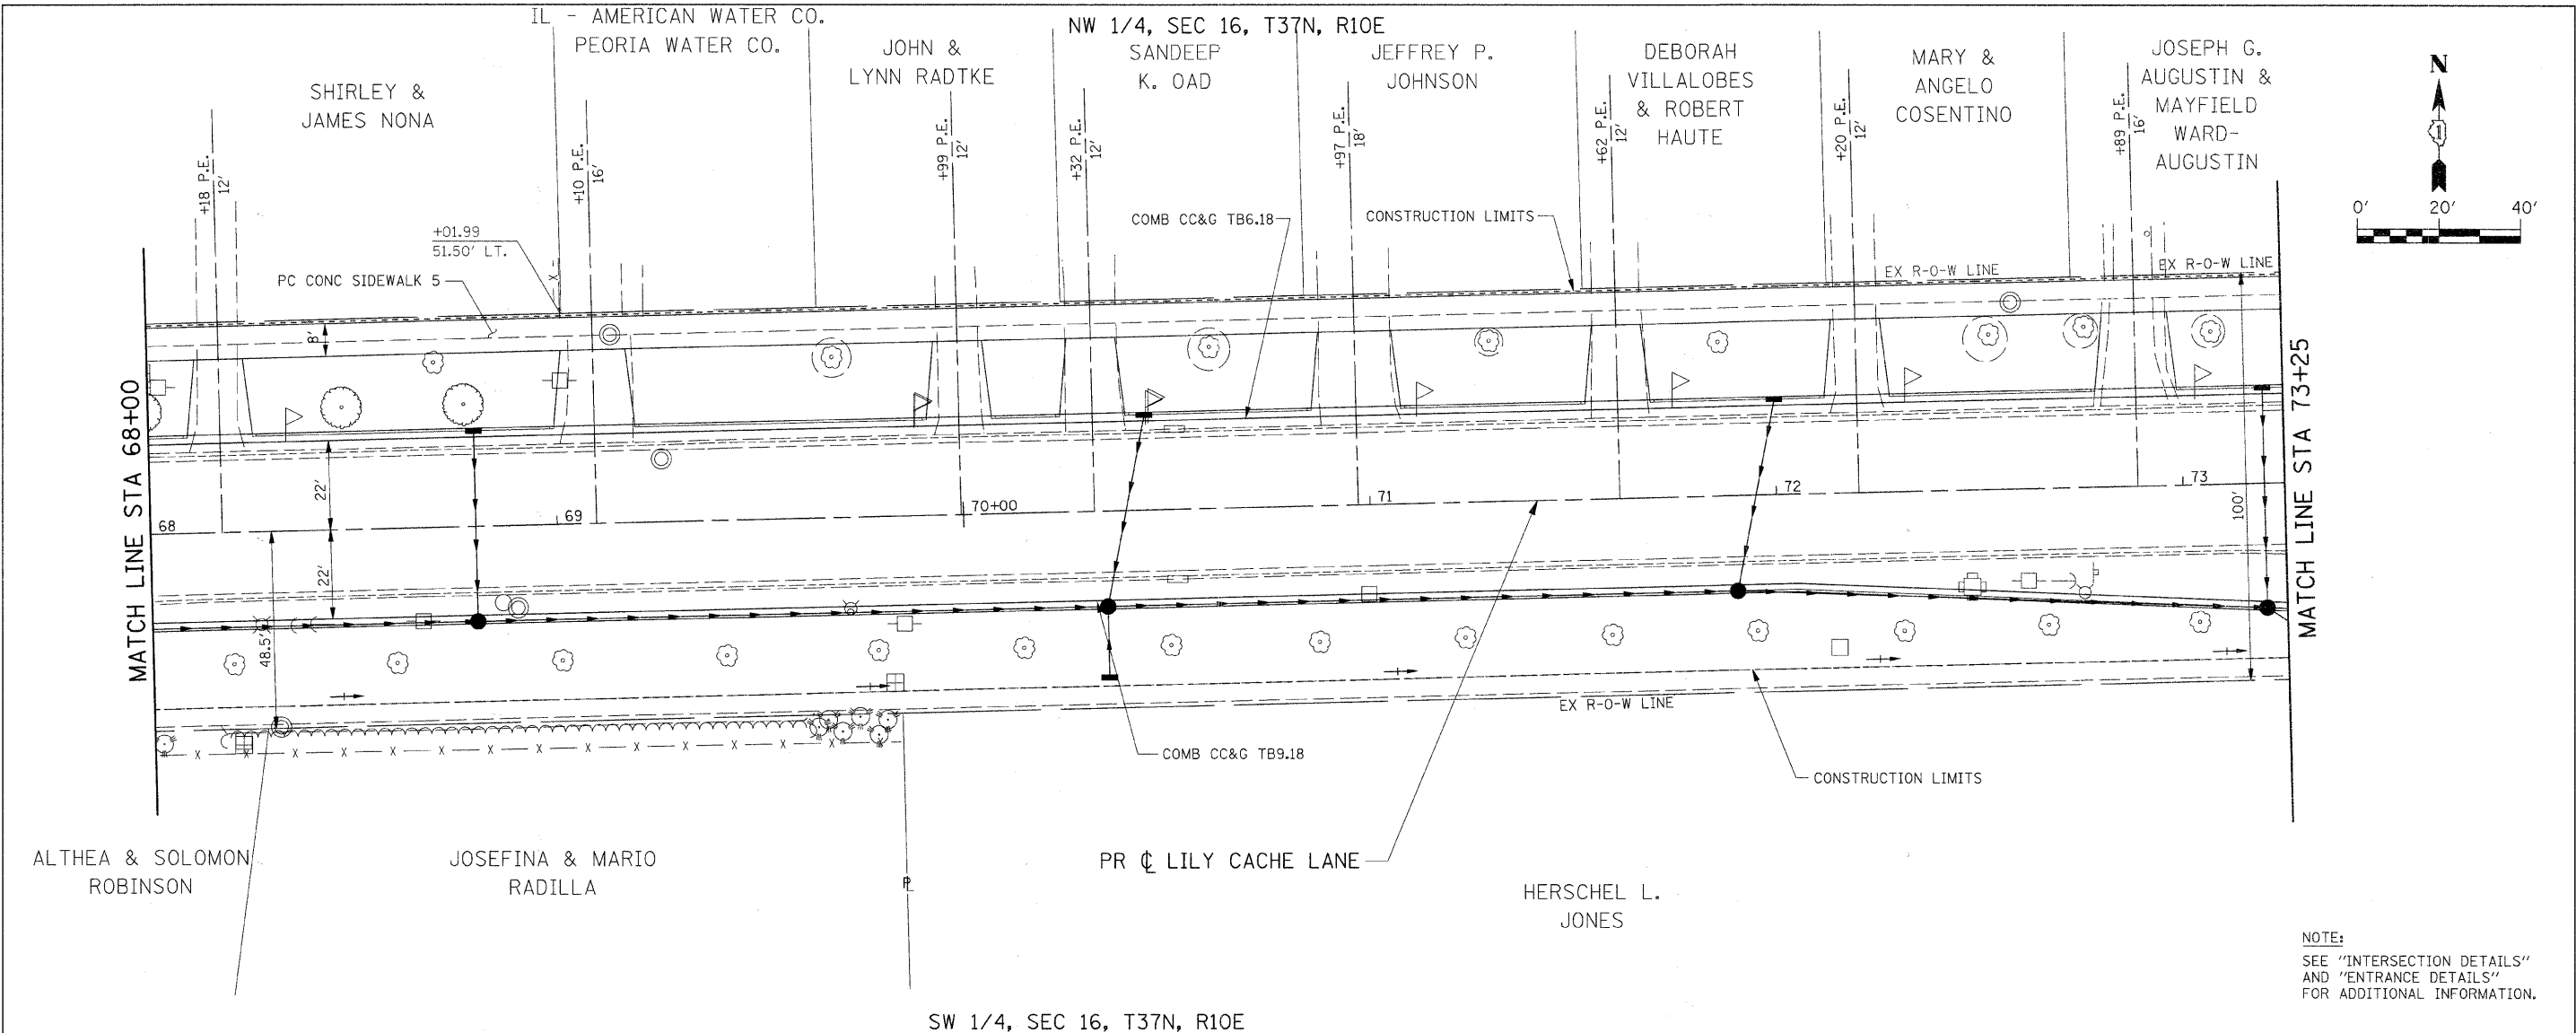

FILE NAME = G:\S09021\CADD_Sheets\9021P10.dgn	USER NAME = IE Consultants	DESIGNED -	REVISED -	STATE OF ILLINOIS DEPARTMENT OF TRANSPORTATION				LILY CACHE LANE PLAN AND PROFILE		F.A.J. RTE. 1578	SECTION 06-00046-01-PV	COUNTY WILL	TOTAL SHEETS 244	SHEET NO. 78				
PLOT SCALE = 28.0000' / IN.	CHECKED -	REVISED -	REVISED -							SCALE:	SHEET NO.	OF	SHEETS	STA. 68+00	TO STA. 73+25	ILLINOIS FED. AID PROJECT		
PLOT DATE = 10/22/2010	DATE -	REVISED -	REVISED -															

NOTE:
SEE "INTERSECTION DETAILS"
AND "ENTRANCE DETAILS"
FOR ADDITIONAL INFORMATION.