
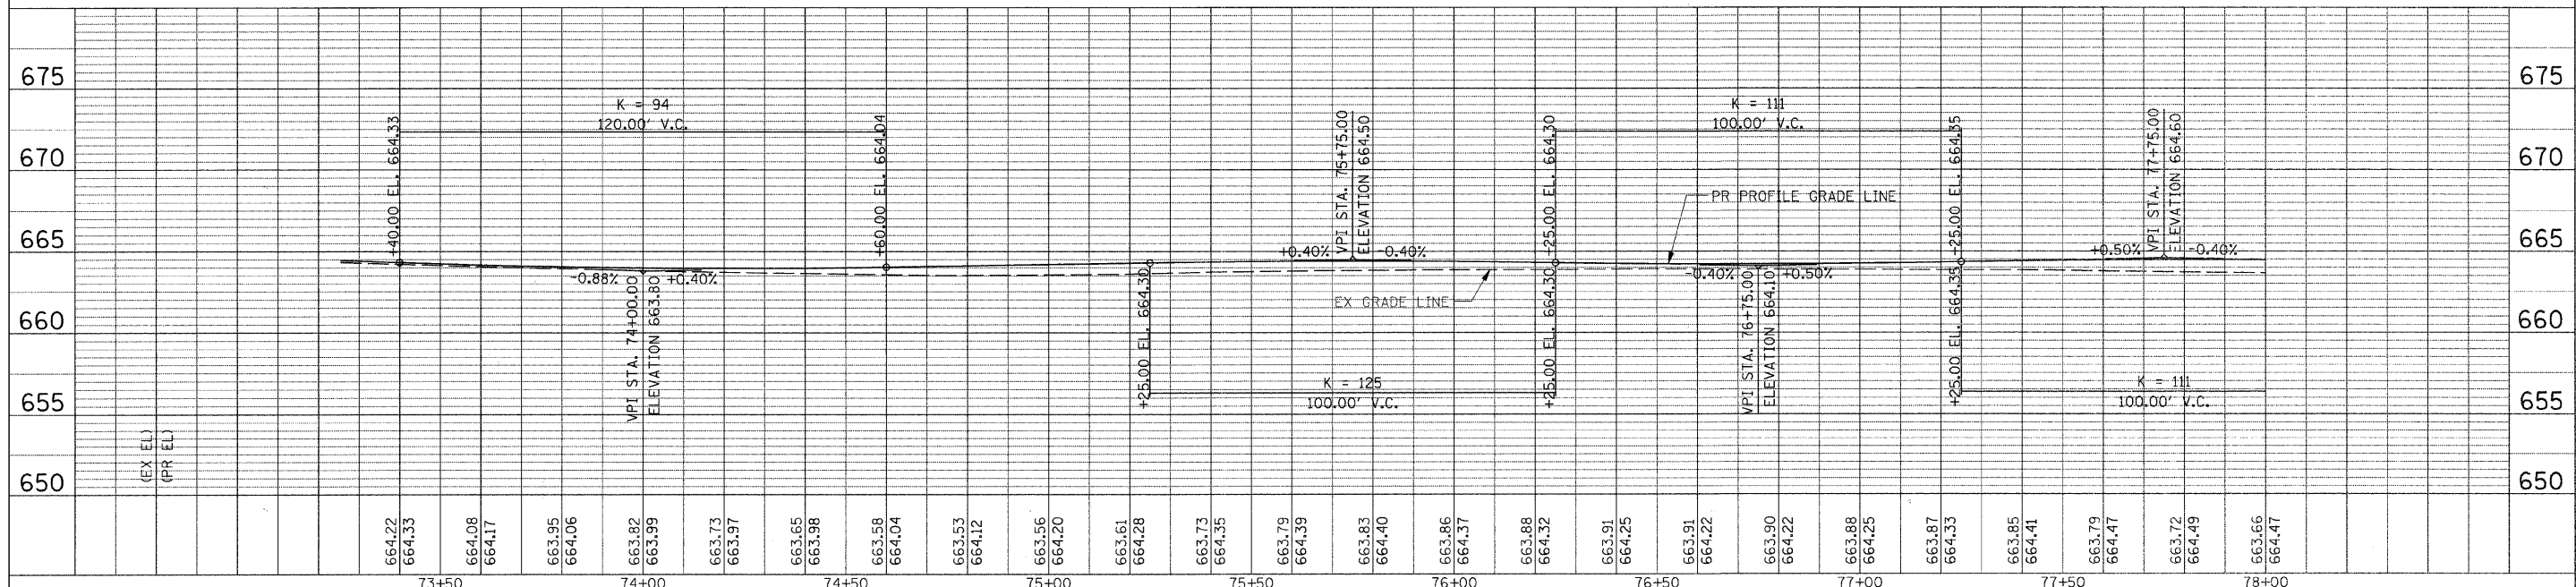
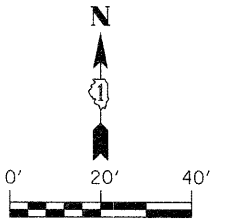


PLAN	BY	DATE
DESIGNER		
CHECKER		
DATE		
NOTE BOOK		
NO.		
CADD FILE NAME		

PROFILE	BY	DATE
DESIGNER		
CHECKER		
DATE		
NOTE BOOK		
NO.		
CADD FILE NAME		

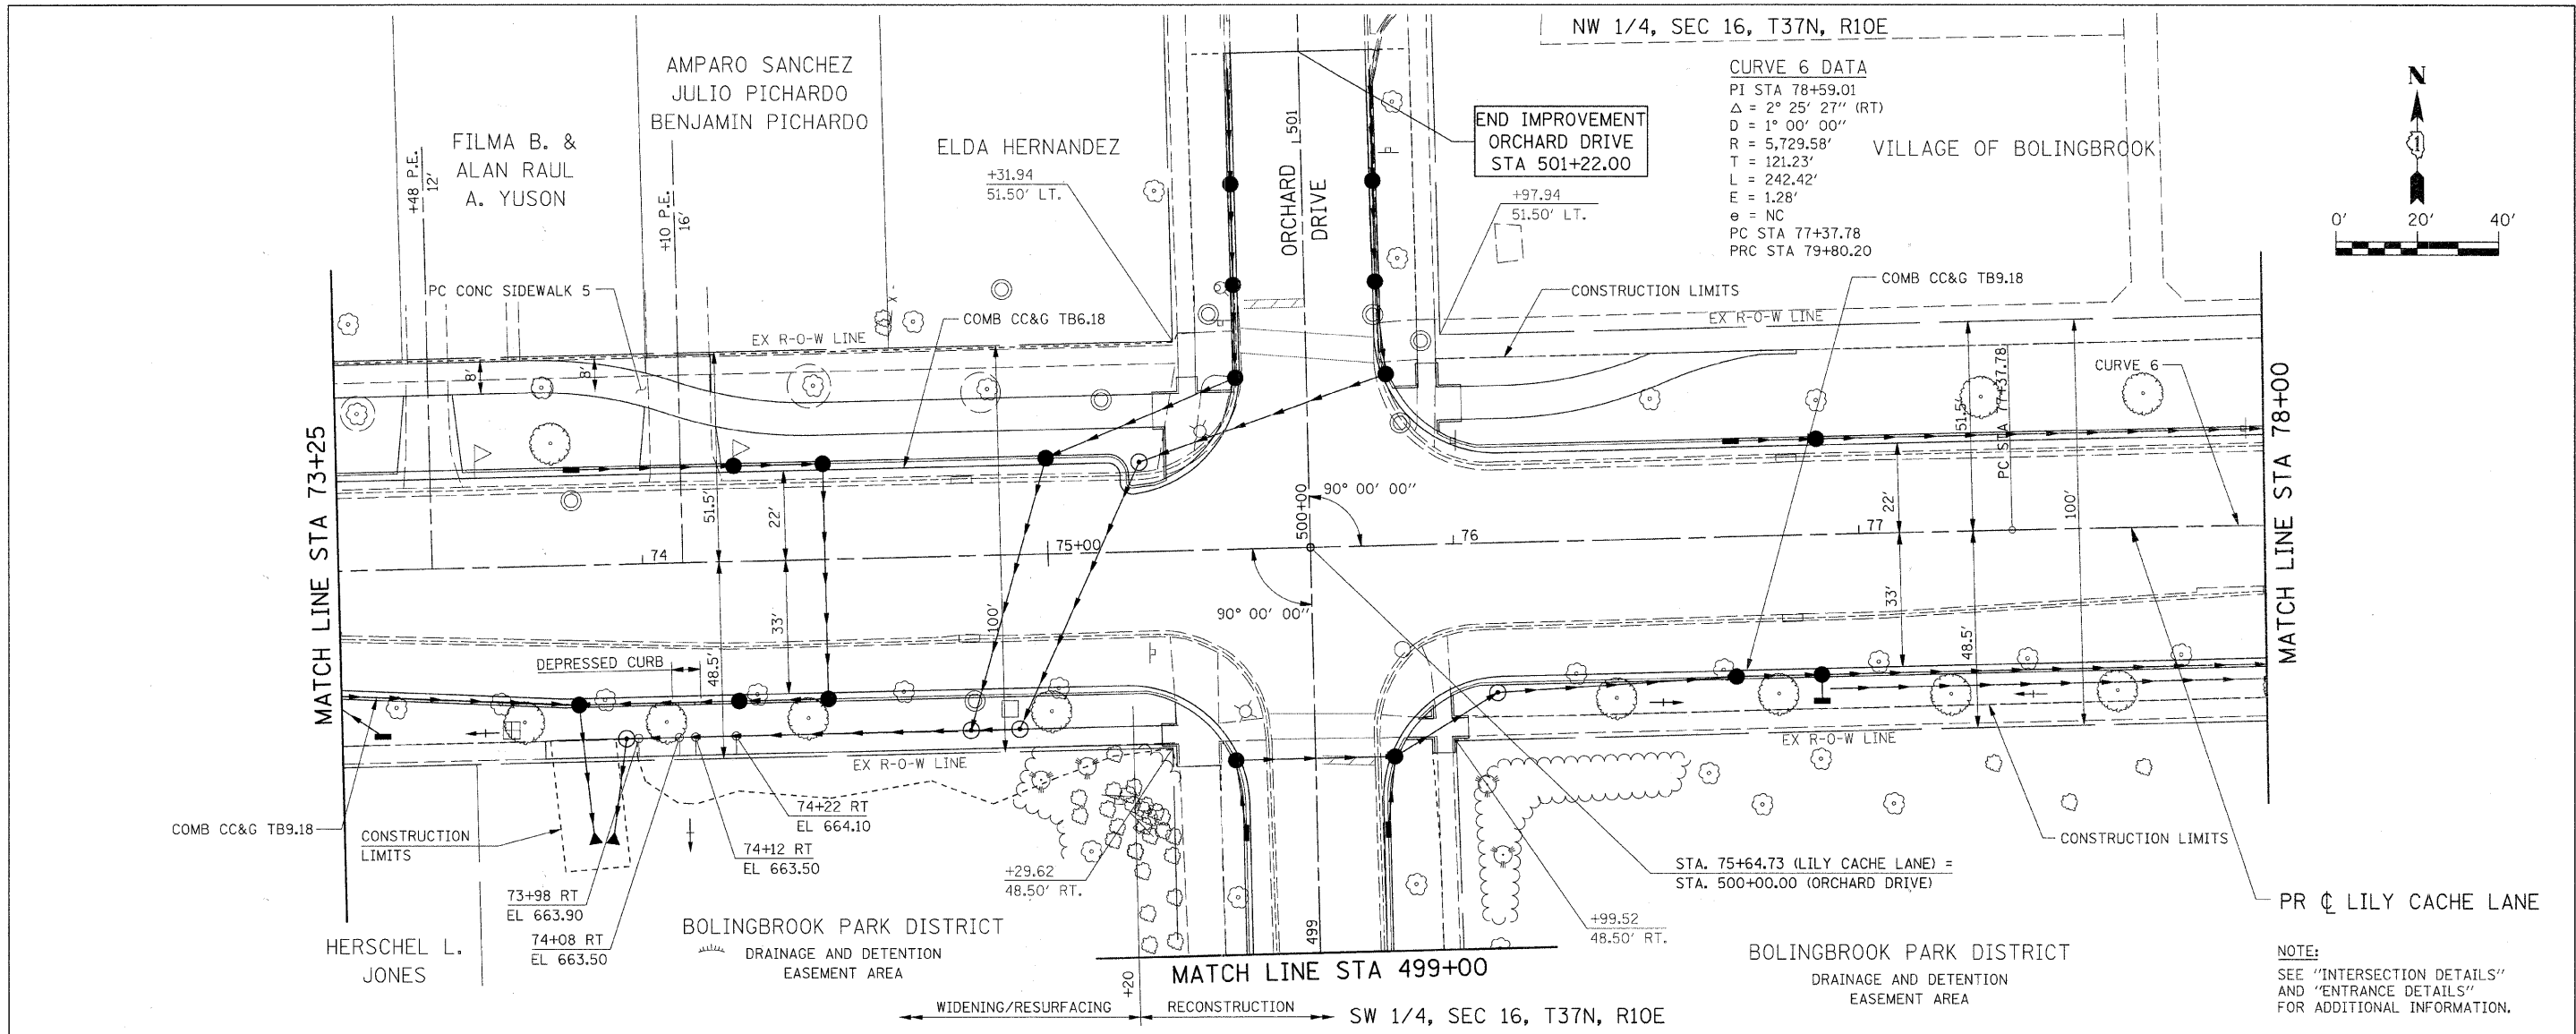

NOTE:
 SEE "INTERSECTION DETAILS"
 AND "ENTRANCE DETAILS"
 FOR ADDITIONAL INFORMATION.

FILE NAME = G:\S09021\CADD_Sheets\9021P11.dgn	USER NAME = IE Consultants	DESIGNED -	REVISED -	STATE OF ILLINOIS DEPARTMENT OF TRANSPORTATION	LILY CACHE LANE PLAN AND PROFILE	F.A.U. R.T.E. = 1578	SECTION = 06-00046-01-PV	COUNTY = WILL	TOTAL SHEETS = 244	SHEET NO. = 79
PLOT SCALE = 28,0000' / IN.	CHECKED -	REVISED -	SCALE: SHEET NO. OF SHEETS STA. 73+25 TO STA. 78+00			CONTRACT NO. 63503				
PLOT DATE = 10/22/2010	DATE -	REVISED -	ILLINOIS FED. AID PROJECT							