



PLAN	SURVEYED	DATE
	ALIGNED	BY
	NOTED	
	CHECKED	
	RT. OF WAY	
	CHECKED	
	NO.	
	CAD FILE NAME	

PROFILE	SURVEYED	DATE
	GRADES	BY
	NOTED	
	CHECKED	
	STRUCTURE	
	NOTATIONS	
	CHKS	

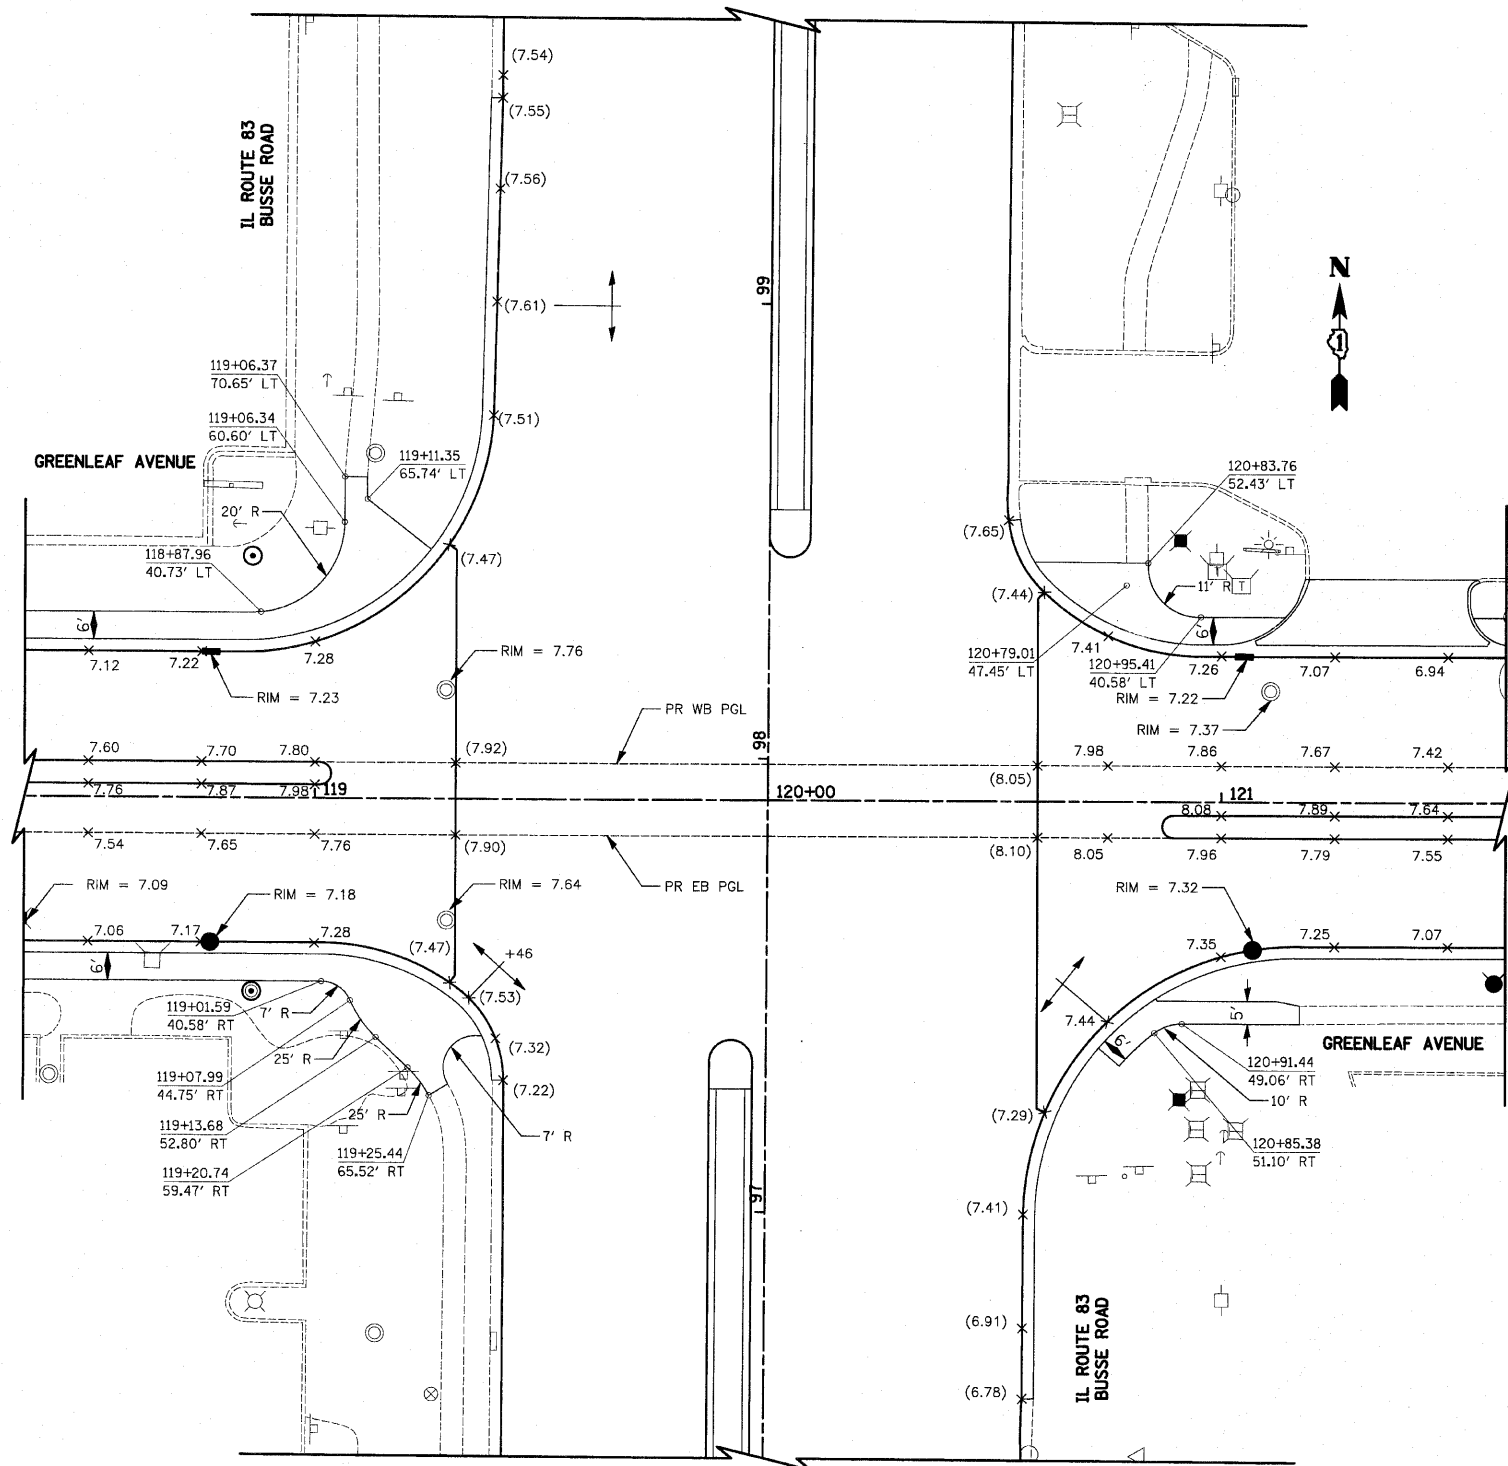

LEGEND
(X.XX) EXISTING ELEVATION
•.XX PROPOSED ELEVATION
*ADD 670' TO ALL ELEVATIONS

 

FILE NAME =
...\\2362\ced\sheet\2362_IGP_01.dgn

USER NAME = djk
PLOT SCALE = 20,0000' / IN.
PLOT DATE = 10/21/2010

DESIGNED -	BLG	REVISED -	
DRAWN -	BLG	REVISED -	
CHECKED -	DJK	REVISED -	
DATE -	10-22-10	REVISED -	

**STATE OF ILLINOIS
DEPARTMENT OF TRANSPORTATION**

**IL ROUTE 83 (BUSSE ROAD) AND GREENLEAF AVENUE
INTERSECTION GRADING PLAN**
SCA. : 1" = 20' SHEET NO. 1 OF 1 SHEETS

F.A.P. RTE.	SECTION	COUNTY	TOTAL SHEETS	SHEET NO.
344	09-00056-00-CH	COOK	111	48
CONTRACT NO. 63527				
FED. ROAD DIST. NO. 1 ILLINOIS FED. AID PROJECT M-9003(659)				