



PLAN	SURVEYED	DATE
	PLOTTED	
	NOTED	
	BY	
	NO. OF WAY CHECKED	
	NO. OF FILE NAME	

PROFILE	SURVEYED	DATE
	PLANNED	
	NOTED	
	BY	
	NO. OF WAY CHECKED	
	NO. OF FILE NAME	

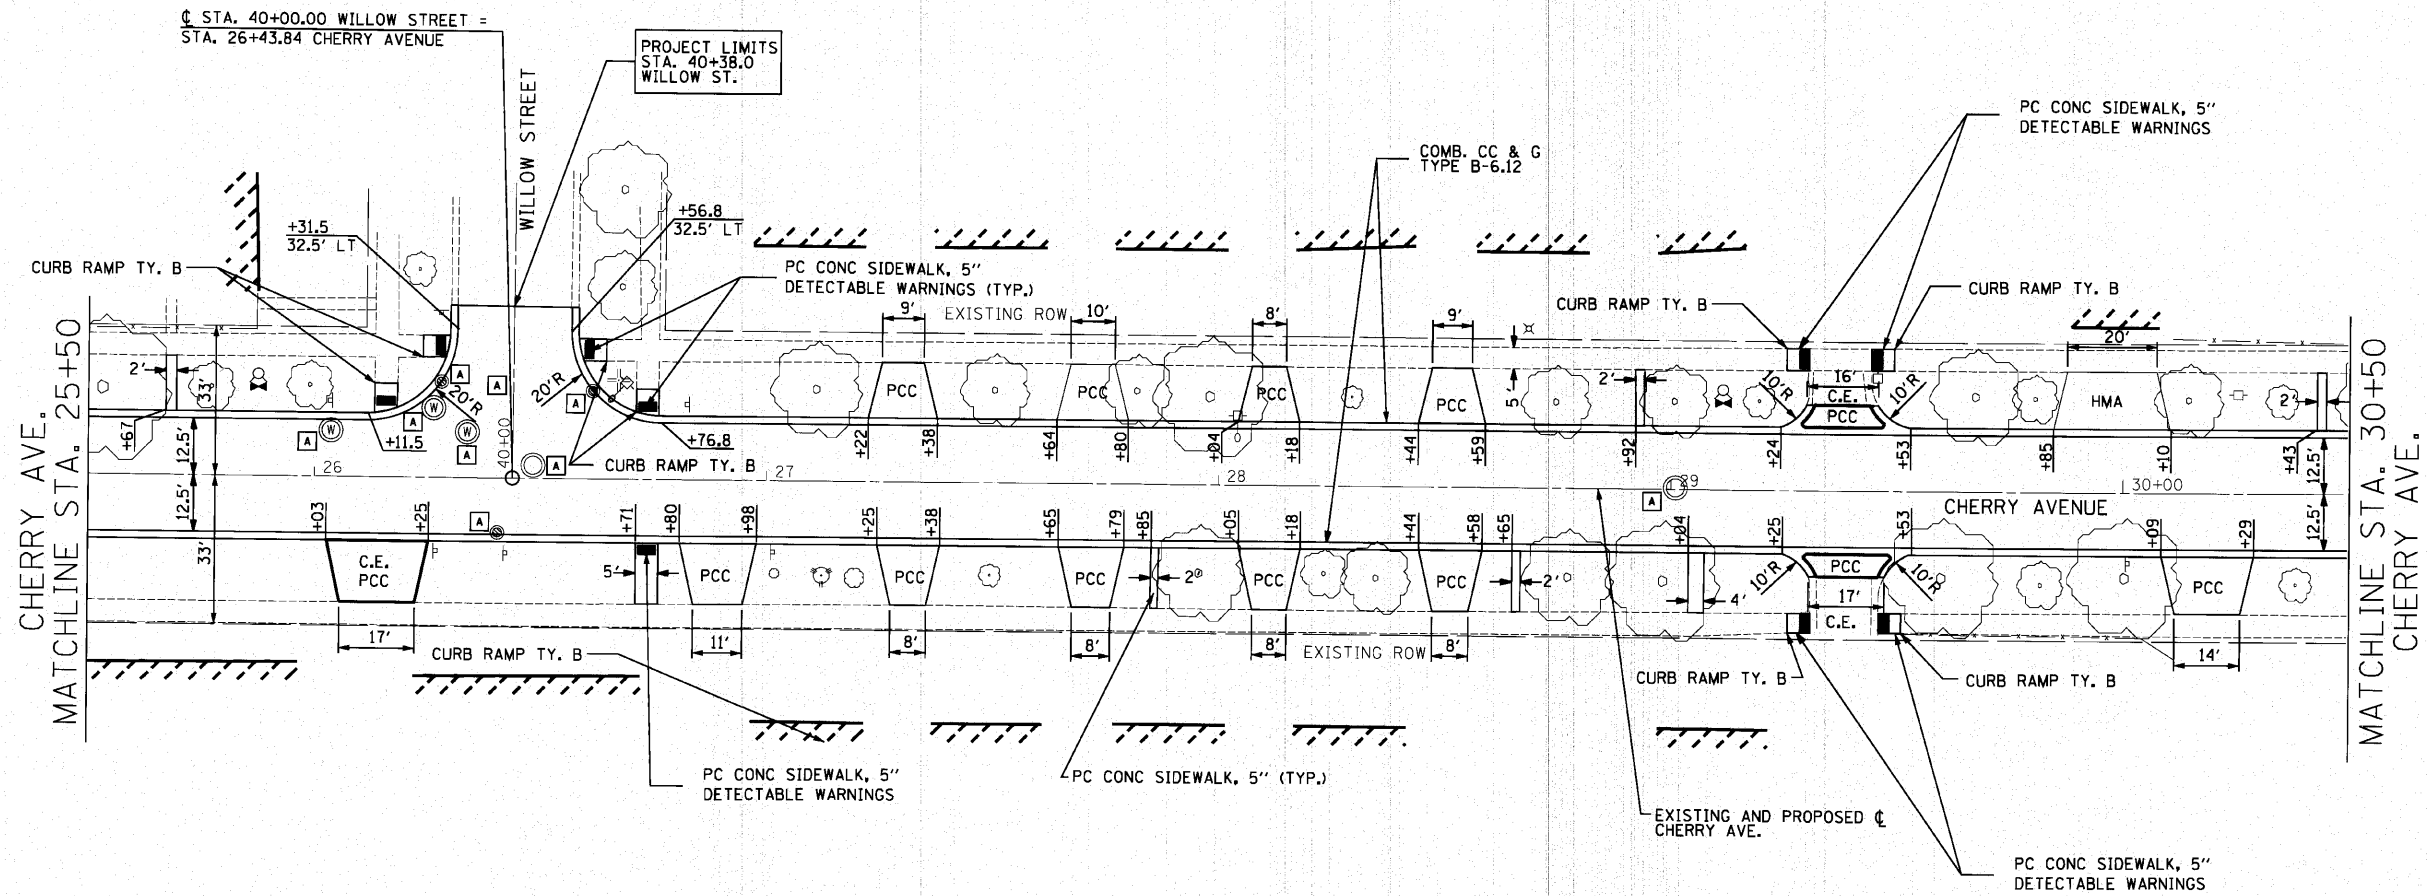

**LEGEND**  
 HMA - HOT-MIX ASPHALT DRIVEWAY  
 PCC - PORTLAND CEMENT CONCRETE DRIVEWAY  
 NOTE: ALL DRIVEWAYS ARE PRIVATE (P.E.)  
 UNLESS OTHERWISE NOTED.

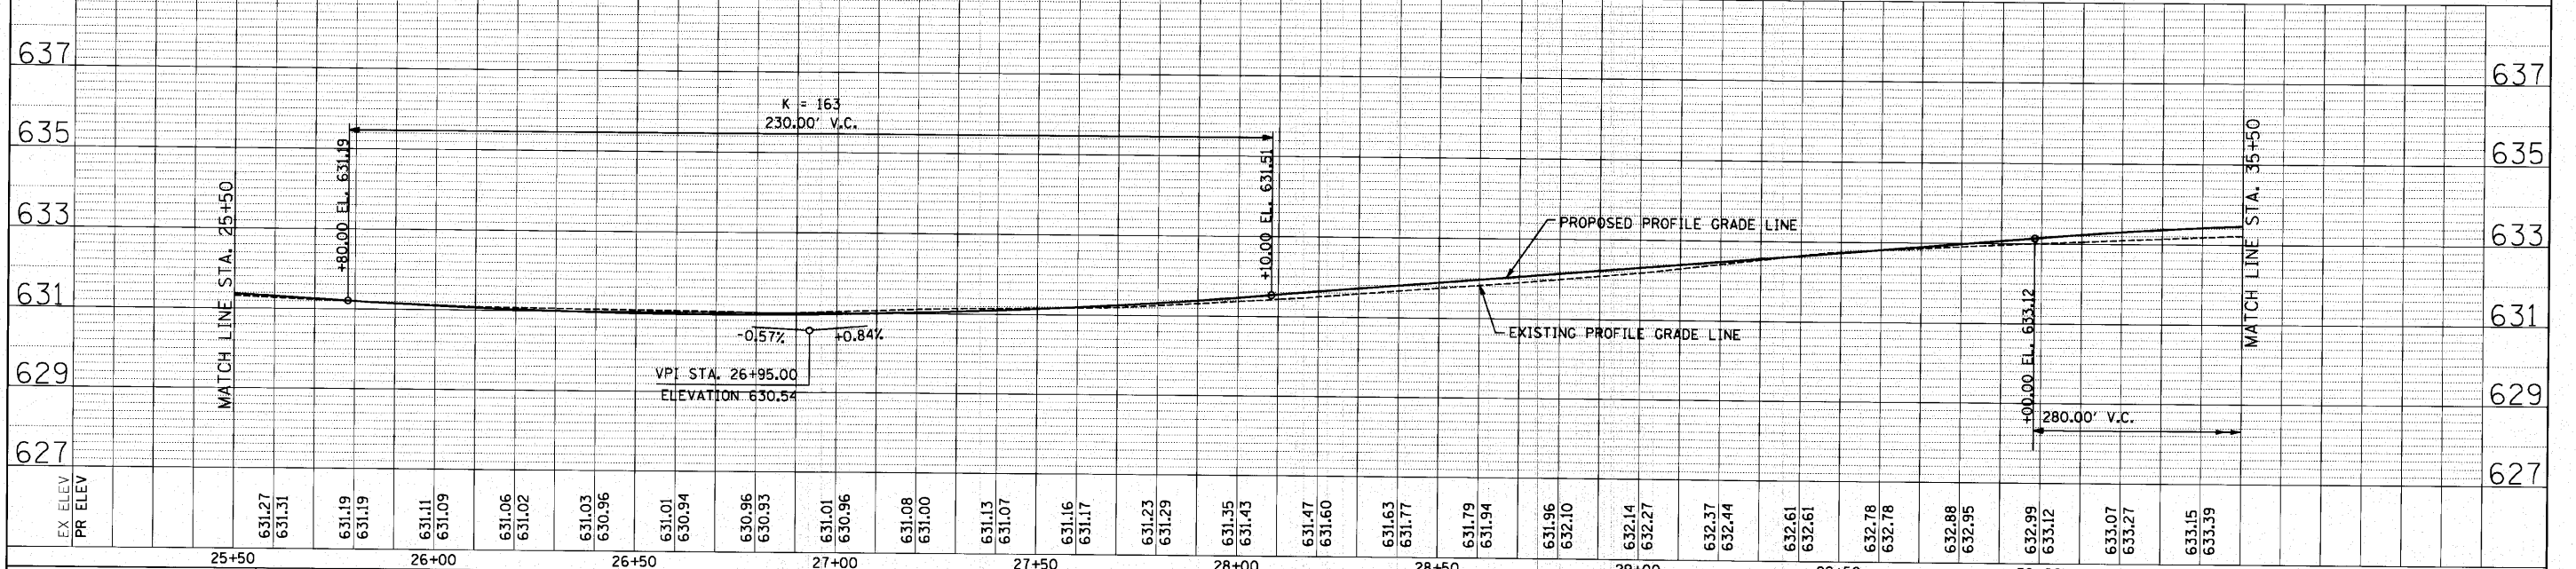

FILE NAME =	USER NAME =	DESIGNED -	REVISED -	STATE OF ILLINOIS		BIRCH ST. & CHERRY AVE.		F.A. RTE.	SECTION	COUNTY	TOTAL SHEETS	SHEET NO.
p:\f0140498 - birch & cherry reconstruction\plans\sheet\F0140498\psp12102.dgn		DRAWN -	REVISED -	DEPARTMENT OF TRANSPORTATION		PLAN AND PROFILE - CHERRY AVE.			10-00076-00-PP	COOK	44	14
		CHECKED -	REVISED -			SCALE: 1" = 20'		SHEET NO. 2 OF 4 SHEETS		STA. 25+50 TO STA. 35+50		CONTRACT NO. 63258
		DATE -	REVISED -									ILLINOIS FED. AID PROJECT