
 


**LEGEND**

- ① THERMOPLASTIC PAVEMENT MARKING - LINE 24"
- ② THERMOPLASTIC PAVEMENT MARKING - LINE 6"
- ◆ EROSION CONTROL - INLET FILTER
- TREE PROTECTION
- ▨ SODDING, SALT TOLERANT.

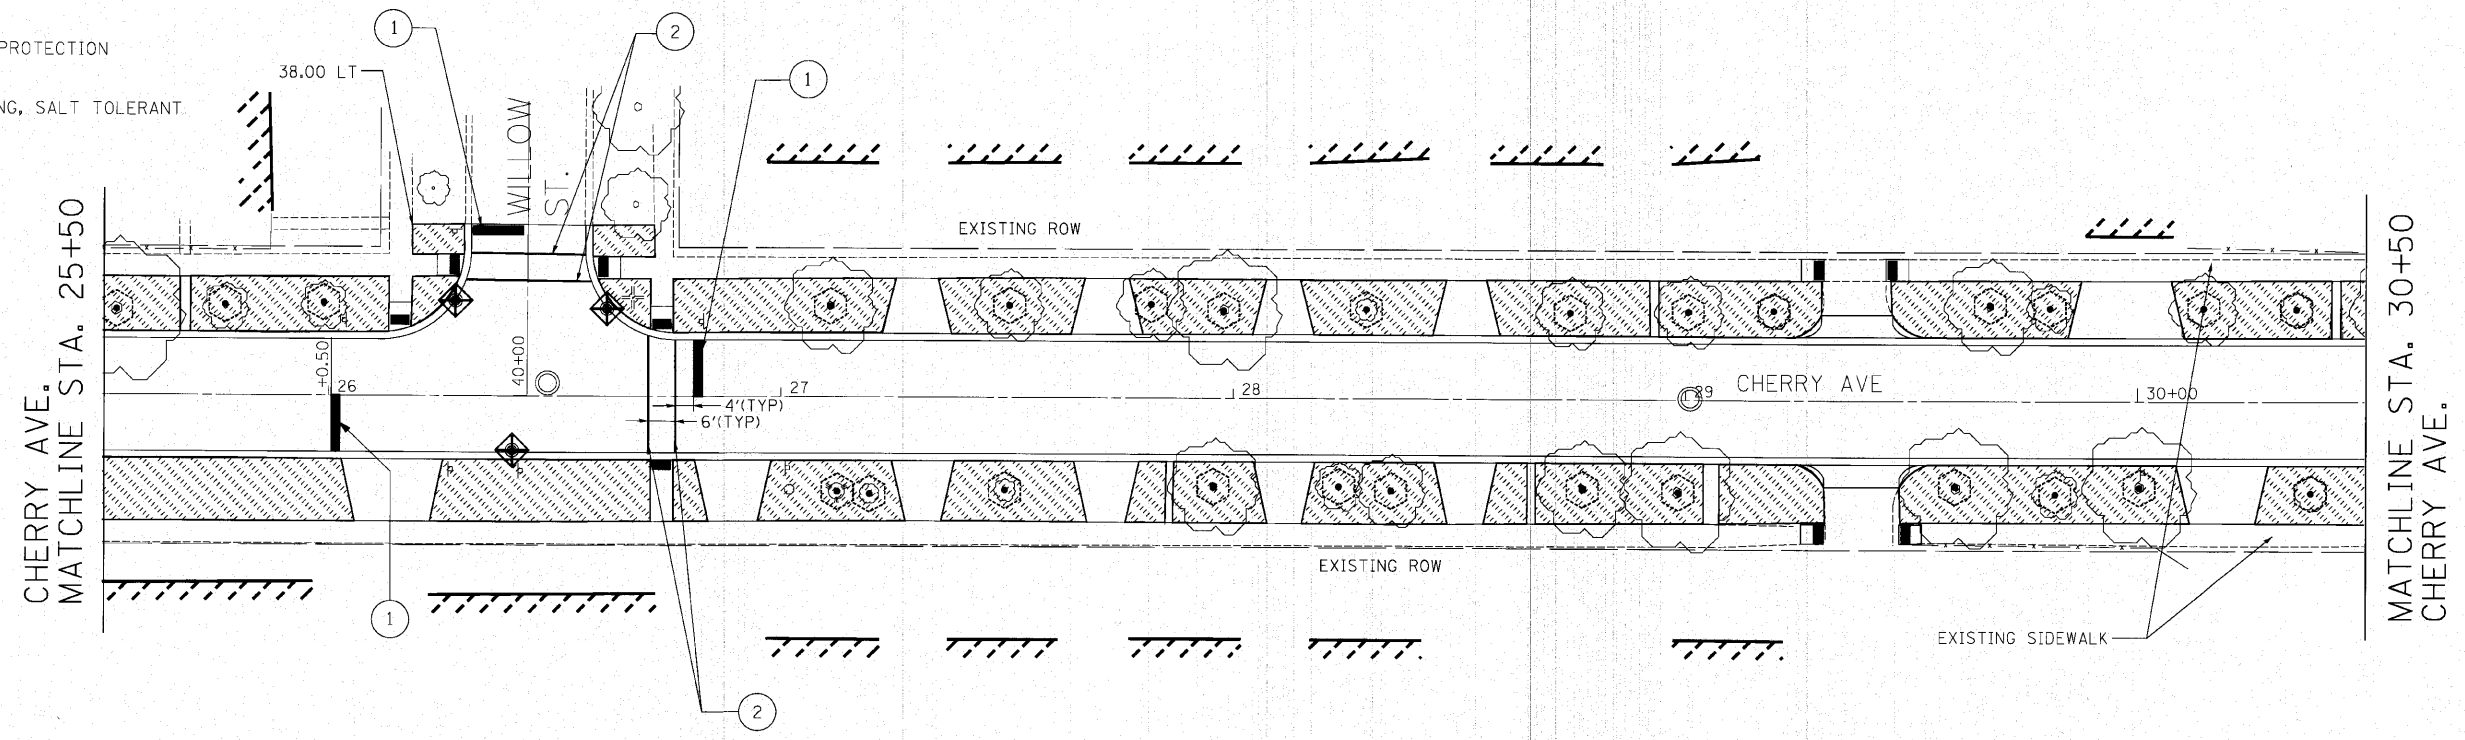

FILE NAME =	USER NAME = #USER#	DESIGNED -	REVISED -	<b>STATE OF ILLINOIS DEPARTMENT OF TRANSPORTATION</b>	<b>BIRCH ST. &amp; CHERRY AVE.</b>			F.A. RTE.	SECTION	COUNTY	TOTAL SHEETS	SHEET NO.
pi\F0142490 - birch & cherry reconstruction\plans\sheet\F0140490amp101.dgn		DRAWN - CLF	REVISED -		EROSION CONTROL, LANDSCAPING, & STRIPING PLAN			10-00076-00-PP	COOK	44	19	
		CHECKED -	REVISED -		SCALE: 1"=20' SHEET NO. 1 OF 2 SHEETS STA. 21+03.50 TO STA. 30+50			CONTRACT NO. 63258				
		DATE -	REVISED -		ILLINOIS FED. AID PROJECT							