



DATE	
BY	
REVISIONS	
PLAN	
NO. CHECKED	
NO. FILE NAME	

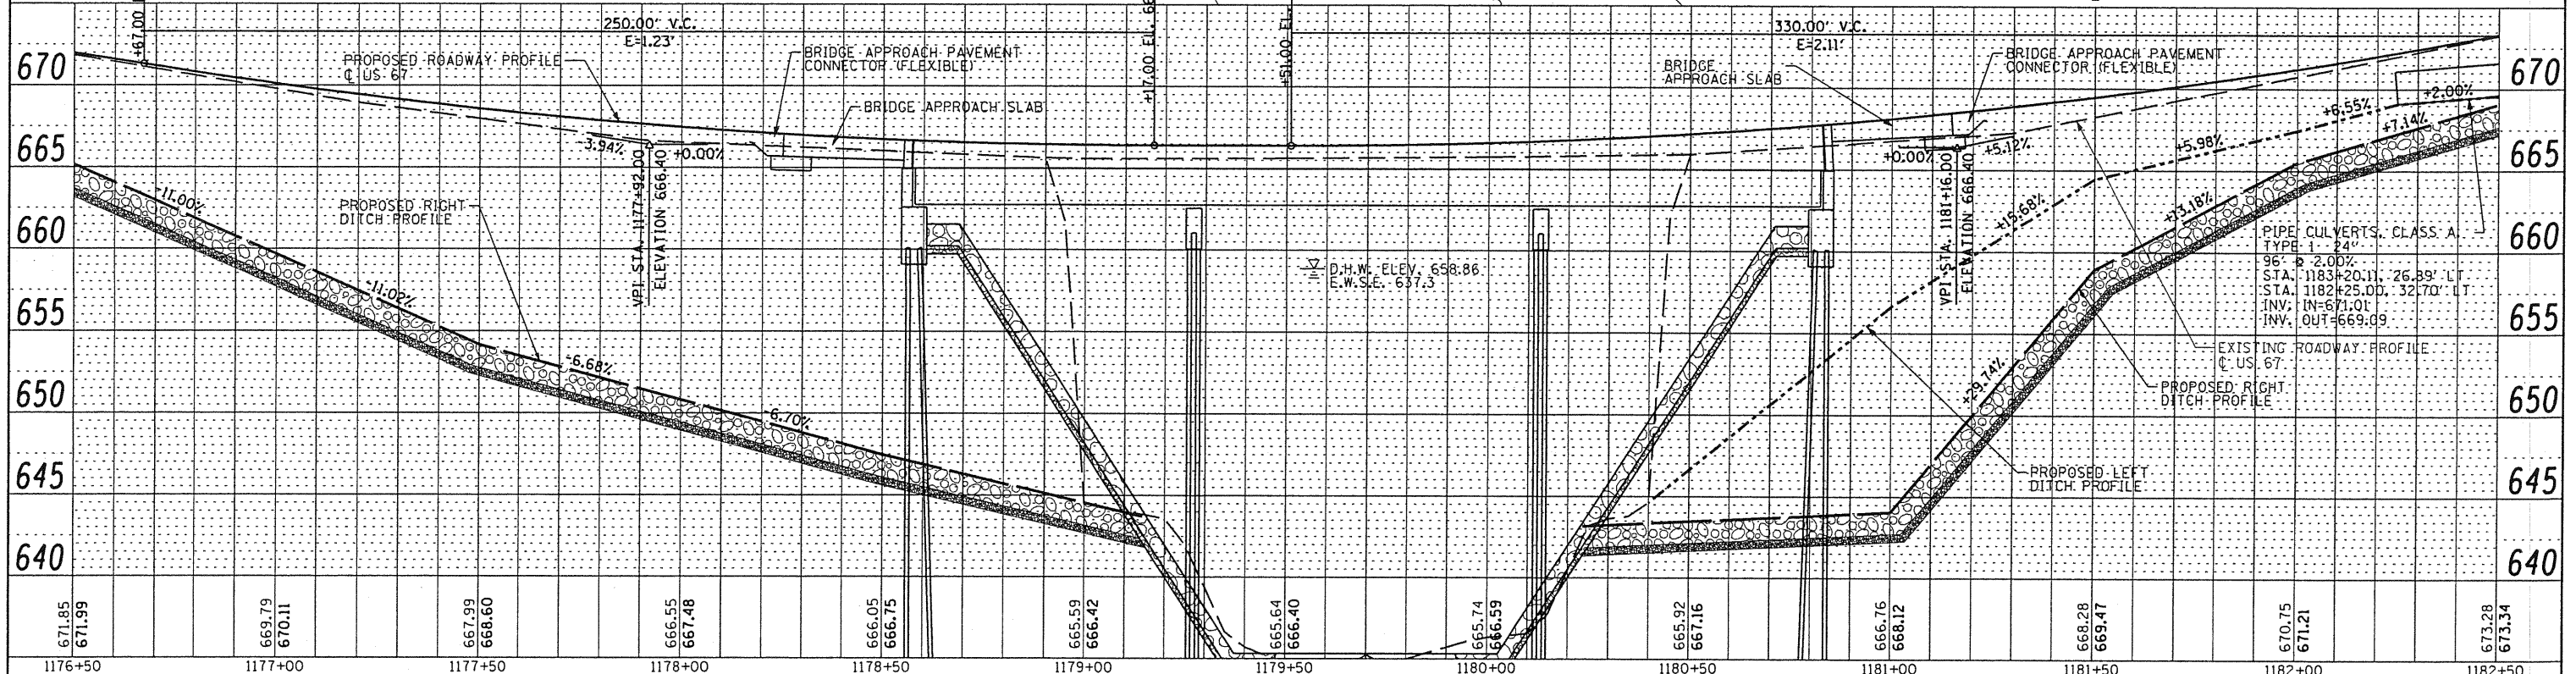

DATE	
BY	
REVISIONS	
PROFILE	
NO. CHECKED	
NO. NOTATIONS CHKD	

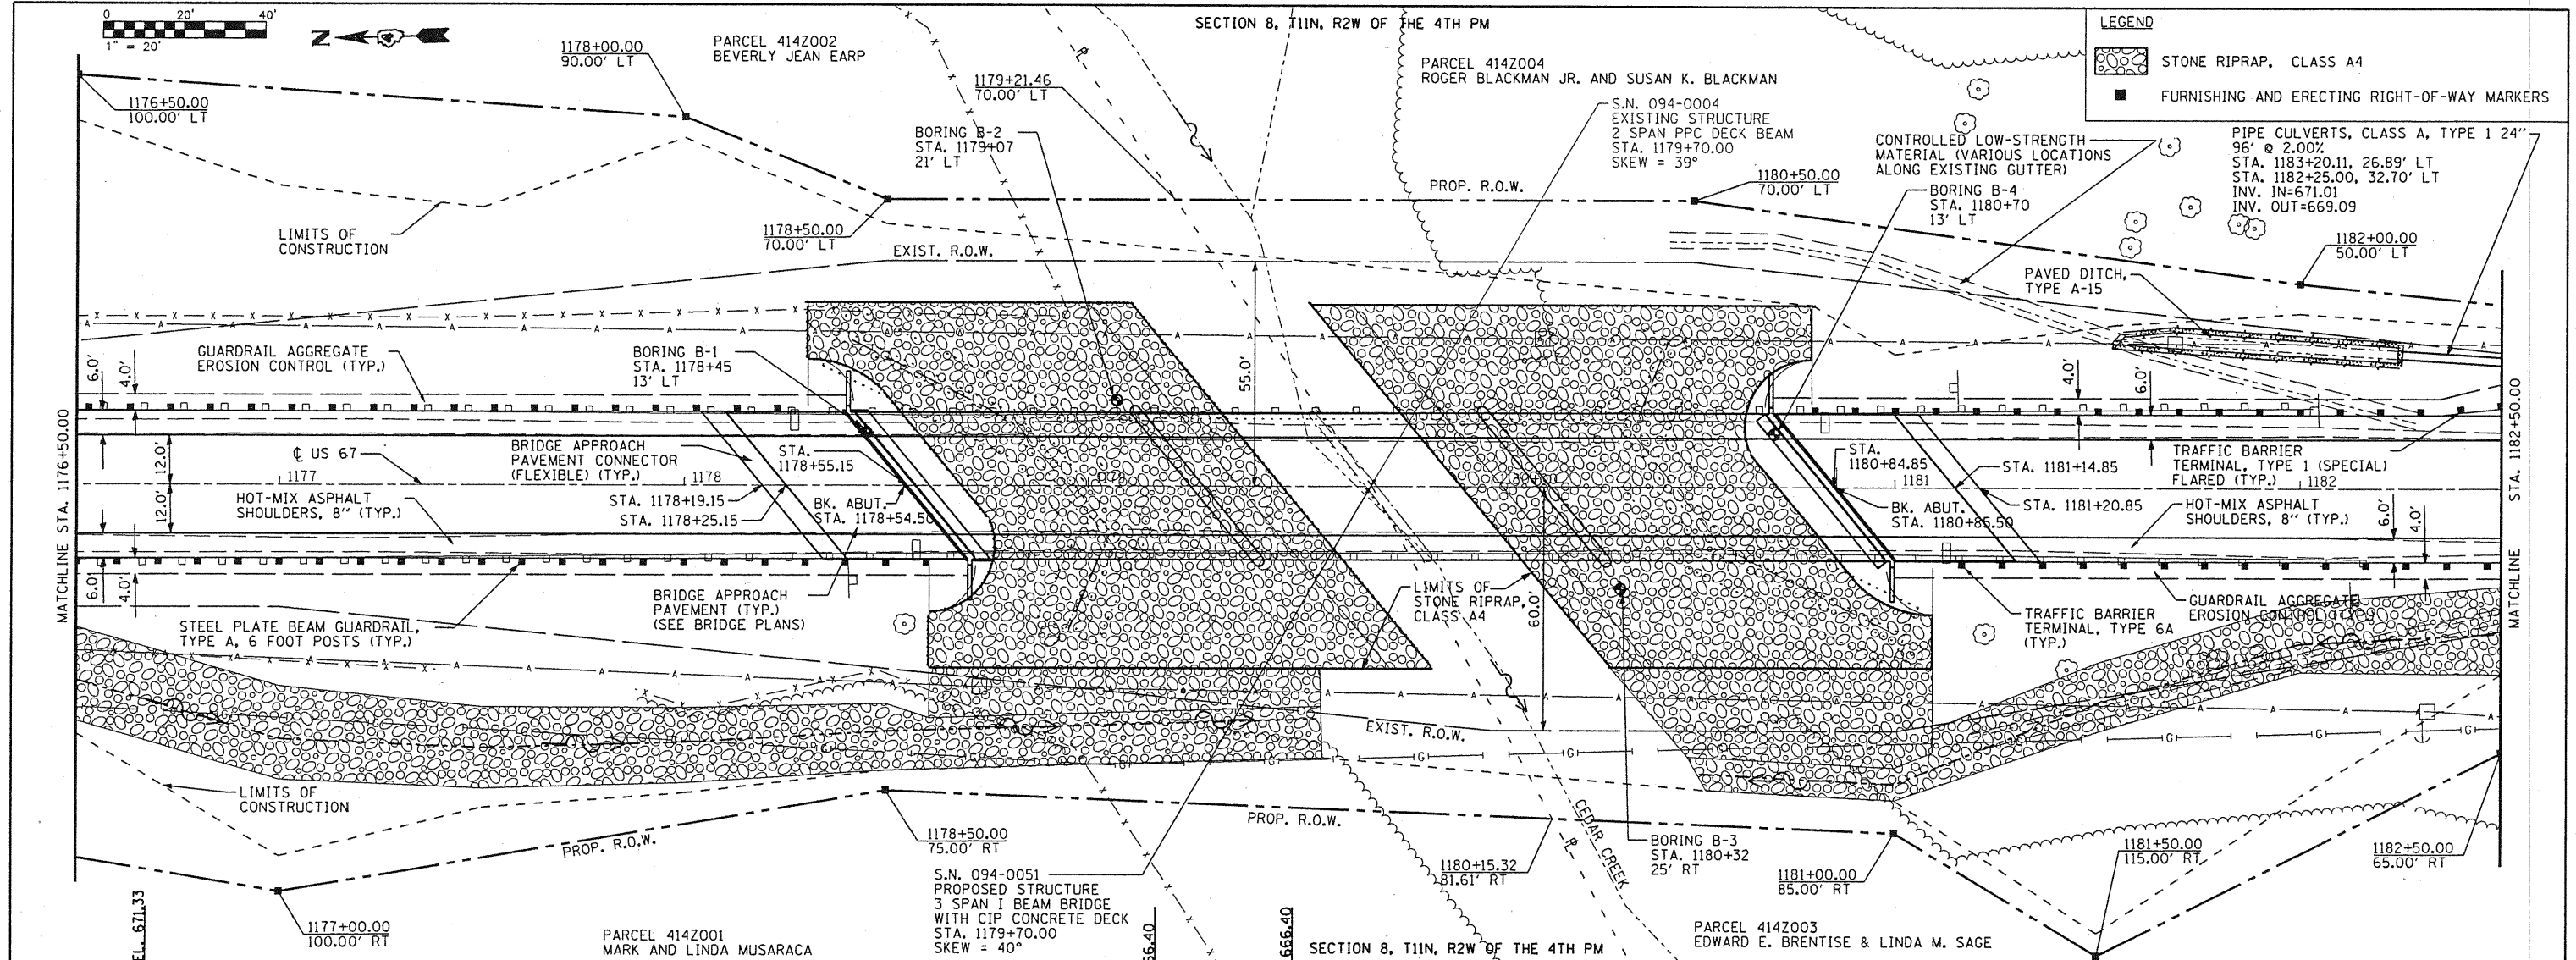

FILE NAME = S:\237\2008\23708002\US67CedarCreek\CADD	USER NAME = rbradle	DESIGNED RMB	REVISED -	STATE OF ILLINOIS DEPARTMENT OF TRANSPORTATION	US 67 OVER CEDAR CREEK PLAN AND PROFILE	F.A.P. SECTION COUNTY TOTAL SHEET NO.
237\2008\23708002\US67CedarCreek\CADD	CAAD Sheets\0468661-sht\p1nprf4.dgn	DRAWN BAB	REVISED -			310 (28B)BR-1 WARREN 71 15
PLOT SCALE = 40.0000' / IN.	CHECKED RJA	REVISED -	CONTRACT NO. 68661			
PLOT DATE = 10/23/2010	DATE 09-27-2010	REVISED -	FED. ROAD DIST. NO. [ILLINOIS] FED. AID PROJECT			