
 
 






**LEGEND**

-  STONE RIPRAP, CLASS A4
-  TEMPORARY DITCH CHECKS
-  PERIMETER EROSION BARRIER
-  HEAVY DUTY EROSION CONTROL BLANKET
-  INLET AND PIPE PROTECTION

SECTION 8, T11N, R2W OF THE 4TH PM

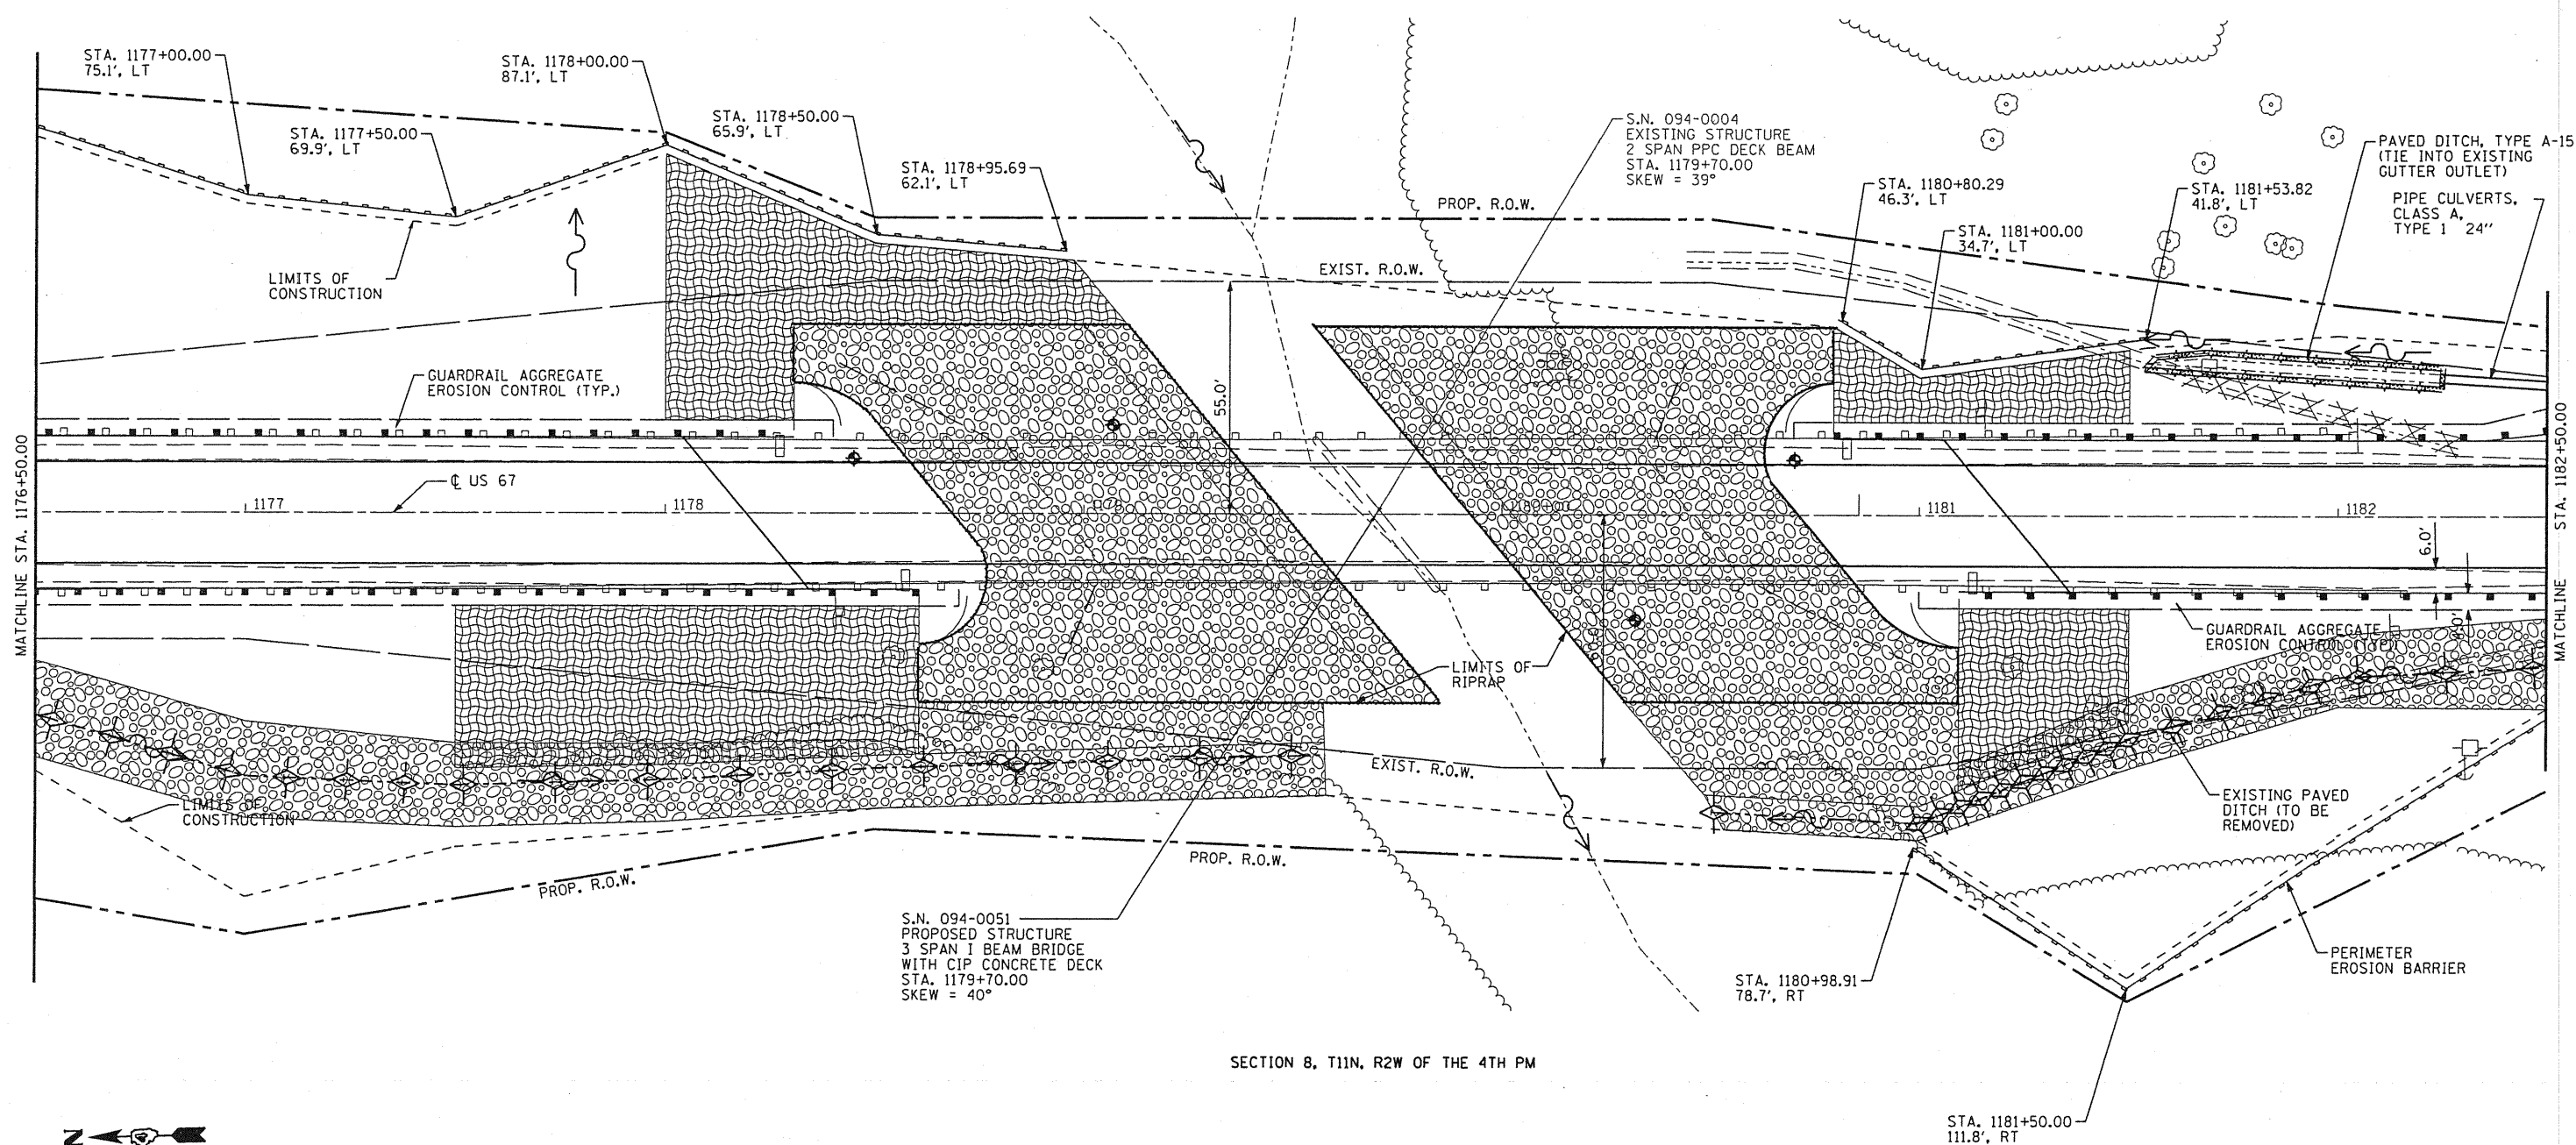

SECTION 8, T11N, R2W OF THE 4TH PM

 

FILE NAME = S:\237\2008\23708002\US67CedarCreek\CD	USER NAME = rmbredie	DESIGNED <i>RMB</i>	REVISED -	<b>STATE OF ILLINOIS DEPARTMENT OF TRANSPORTATION</b>	<b>US 67 OVER CEDAR CREEK EROSION CONTROL PLAN</b>	F.A.P. RTE.	SECTION	COUNTY	TOTAL SHEETS	SHEET NO.
DD\CADD Sheets\D468661-sht-eros2.dgn	DRAWN <i>BAB</i>	REVISED -	310			(28B)BR-1	WARREN	71	23	
PLOT SCALE = 40.0000' / IN.	CHECKED <i>RJA</i>	REVISED -	CONTRACT NO. 68661							
PLOT DATE = 10/23/2010	DATE <i>09-27-2010</i>	REVISED -	ILLINOIS FED. AID PROJECT							
					SCALE:	SHEET NO. OF SHEETS STA. 1176+50.00 TO STA. 1182+50.00				