

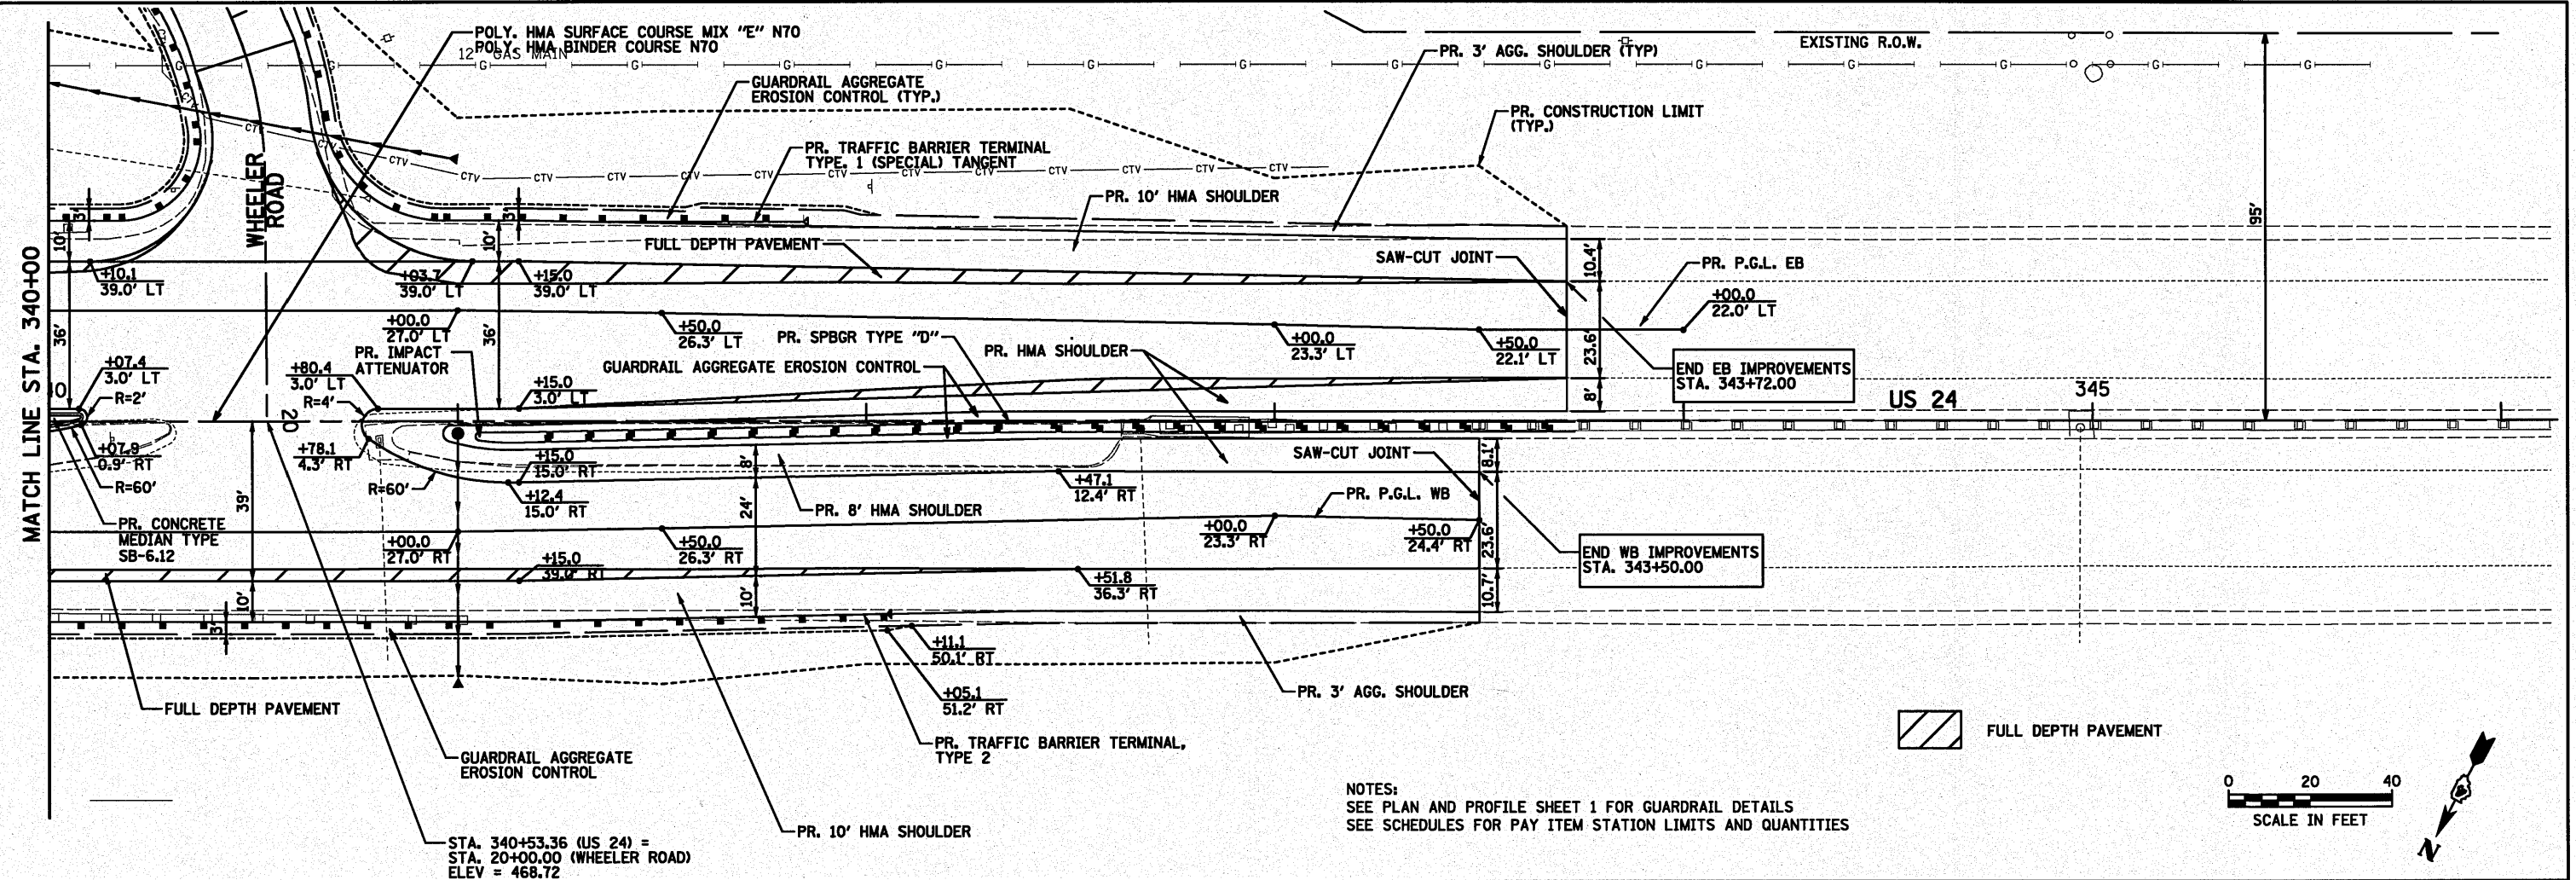


DATE	
BY	
REVISION	
CHECKED	
DESIGNED	
DRAWN	
FILE NO.	

DATE	
BY	
REVISION	
CHECKED	
DESIGNED	
DRAWN	
FILE NO.	

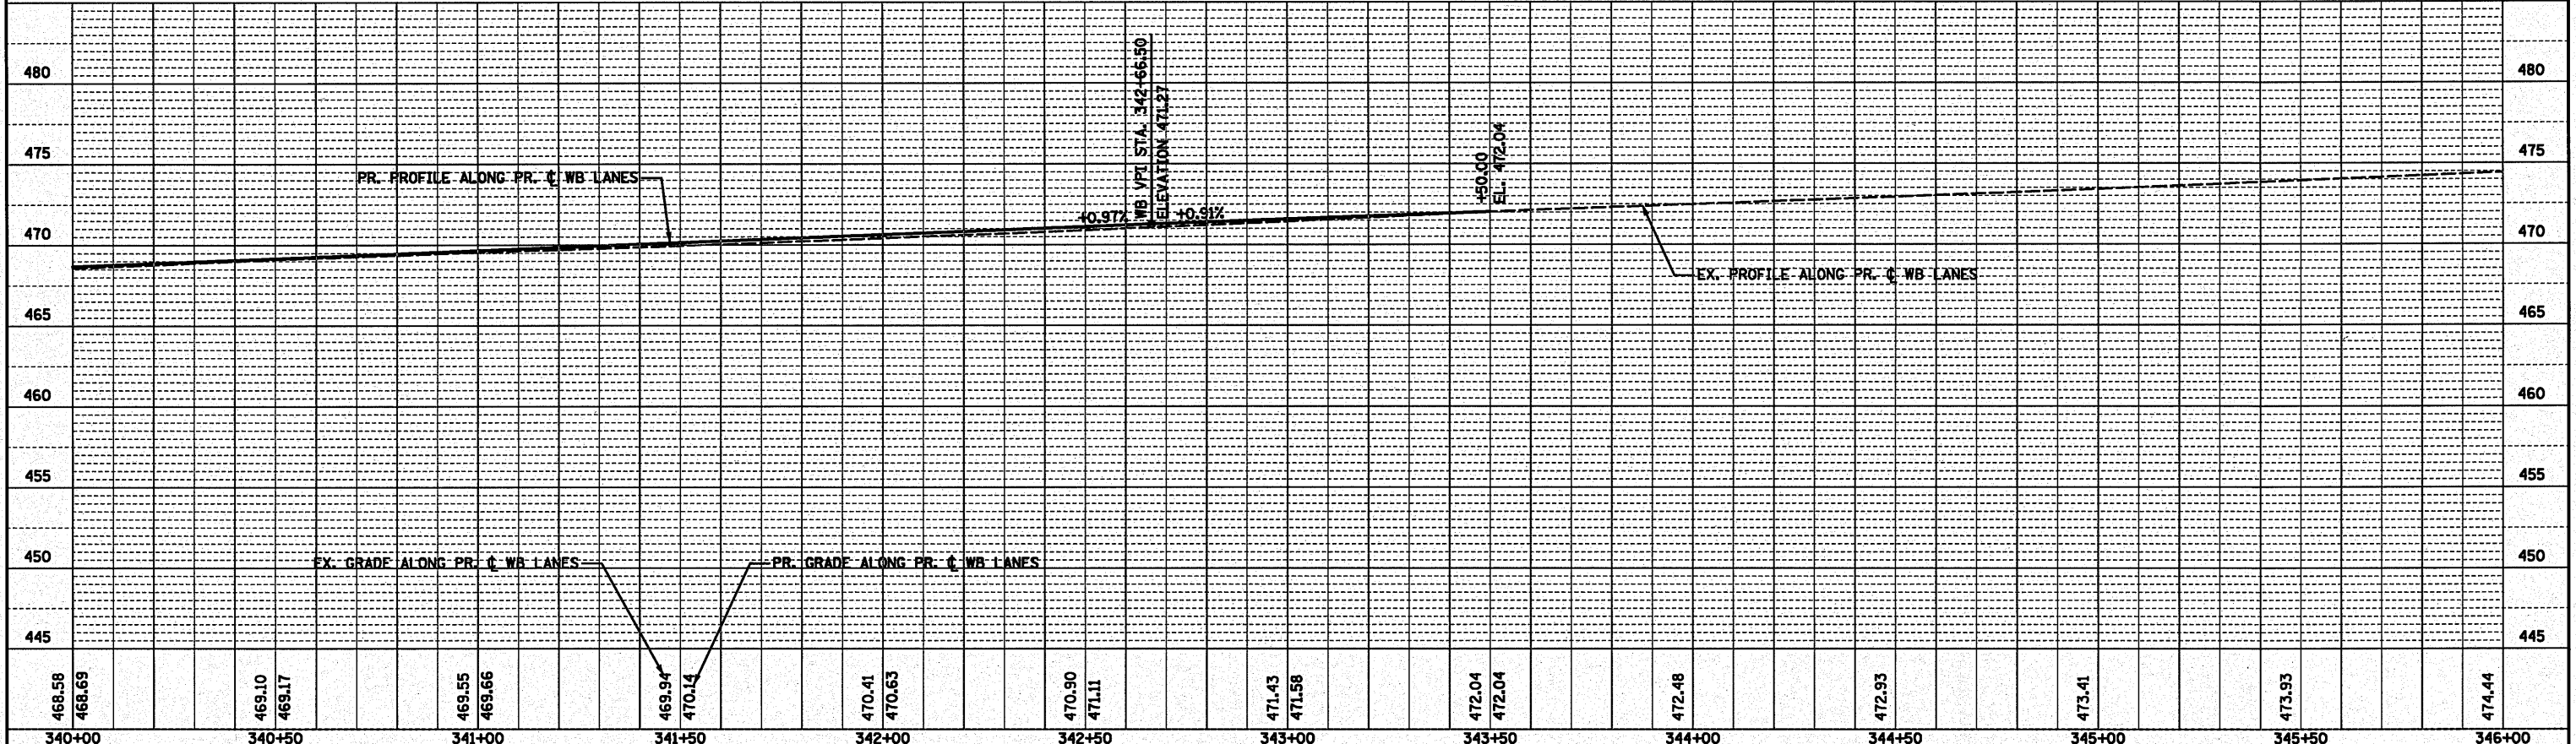

NOTES:  
 SEE PLAN AND PROFILE SHEET 1 FOR GUARDRAIL DETAILS  
 SEE SCHEDULES FOR PAY ITEM STATION LIMITS AND QUANTITIES

 

468.58	468.89	469.10	469.17	469.55	469.66	469.94	470.14	470.41	470.63	470.90	471.11	471.43	471.58	472.04	472.04	472.48	472.93	473.41	473.93	474.44	
340+00	340+50	341+00	341+50	342+00	342+50	343+00	343+50	344+00	344+50	345+00	345+50	346+00									

FILE NAME	USER NAME = #USER#
DESIGNED ST	REVISION
DRAWN ST	REVISION
CHECKED FML	REVISION
DATE 10-15-2010	REVISION

STATE OF ILLINOIS
DEPARTMENT OF TRANSPORTATION

PROPOSED PLAN AND PROFILE
US ROUTE 24 WB OVER LAMARSH CREEK
SCALE: 1" = 20'
SHEET NO. 6 OF 6 SHEETS
STA. 340+00 TO STA. 346+00

F.A.P. RTE.	SECTION	COUNTY	TOTAL SHEETS	SHEET NO.
317	45BR-2	PEORIA	122	25
CONTRACT NO. 68719				
FED. ROAD DIST. NO. ILLINOIS FED. AID PROJECT				