



NOTES:
 SEE PLAN AND PROFILE SHEET 1 FOR GUARDRAIL DETAILS
 SEE SCHEDULES FOR PAY ITEM STATIONS LIMITS AND QUANTITIES

DATE	
BY	
REVISION	
NO.	
DATE	
BY	
REVISION	
NO.	

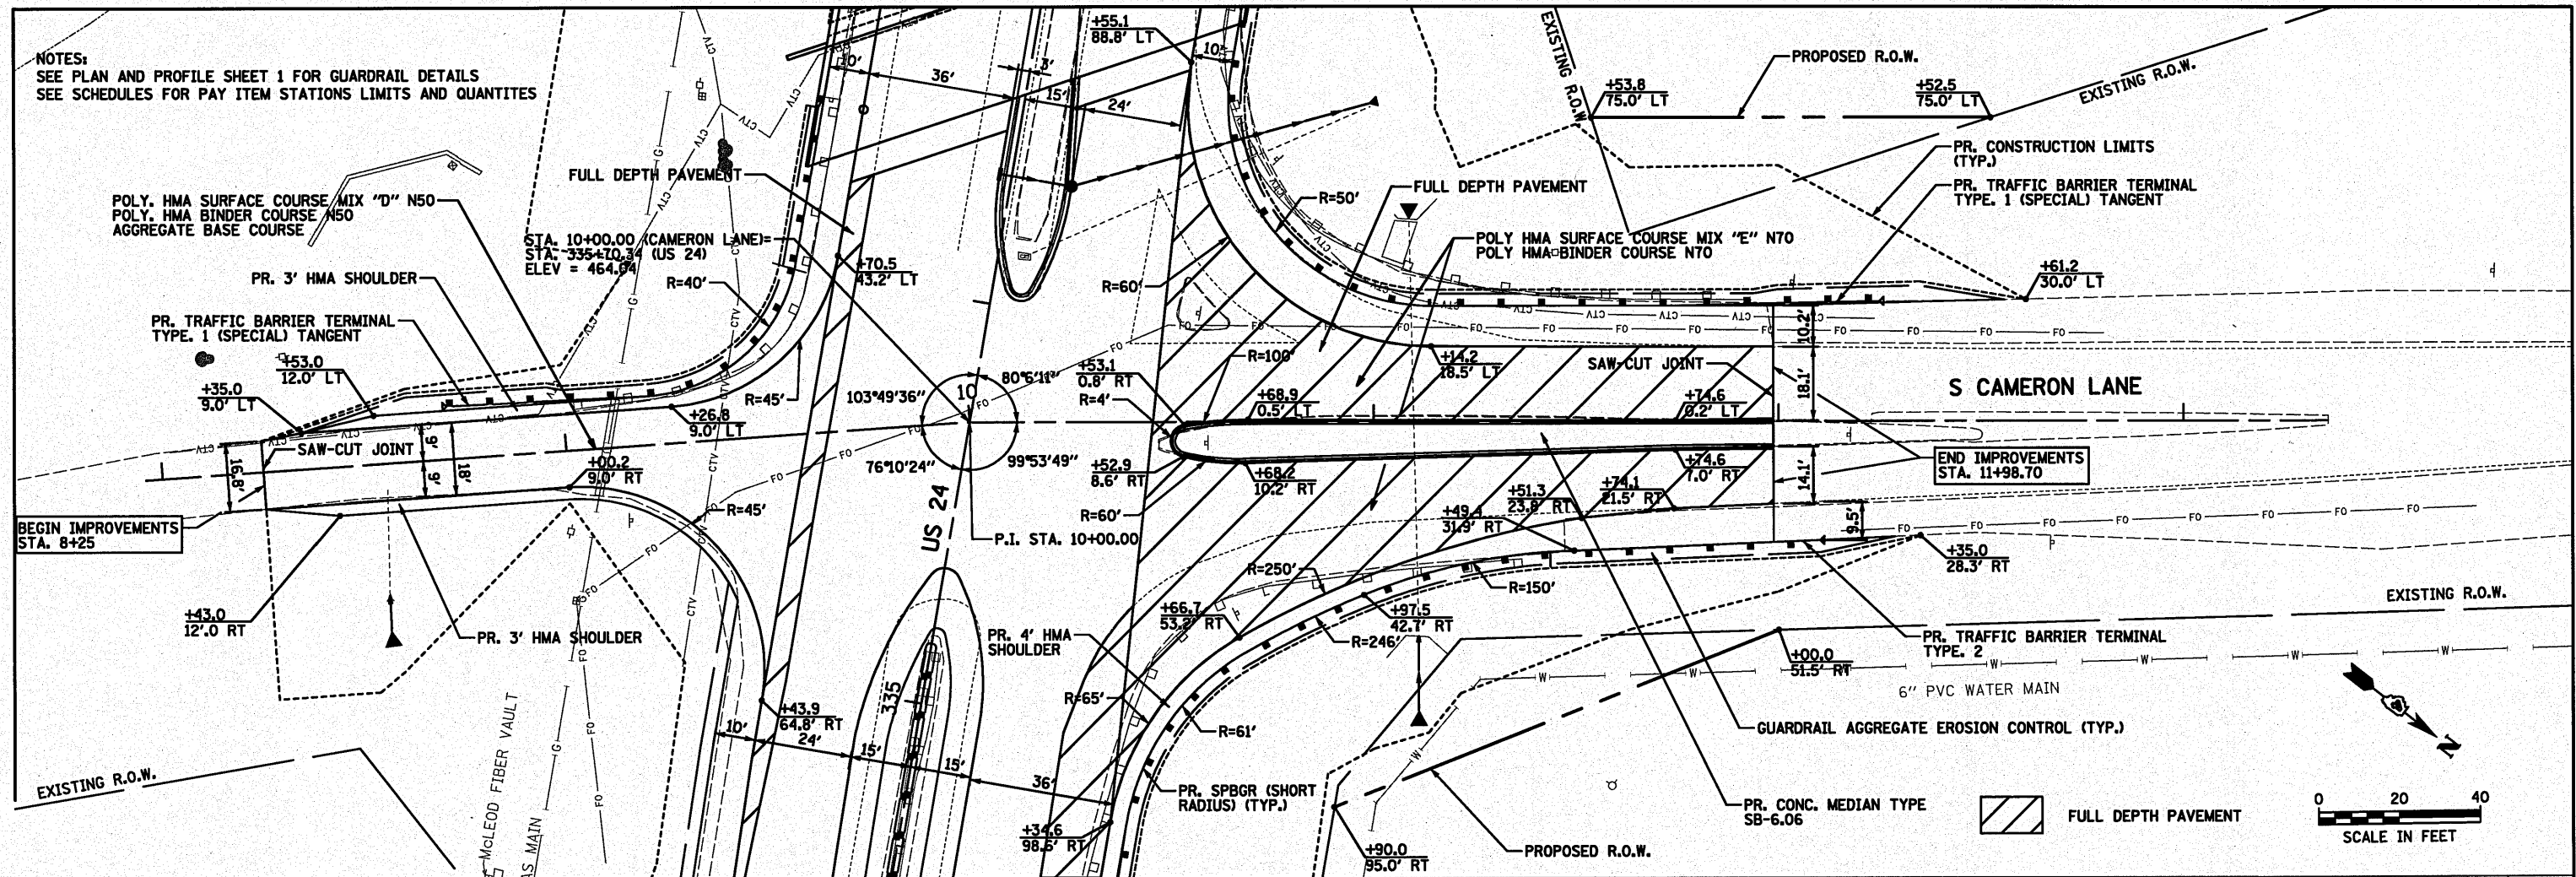

DATE	
BY	
REVISION	
NO.	
DATE	
BY	
REVISION	
NO.	

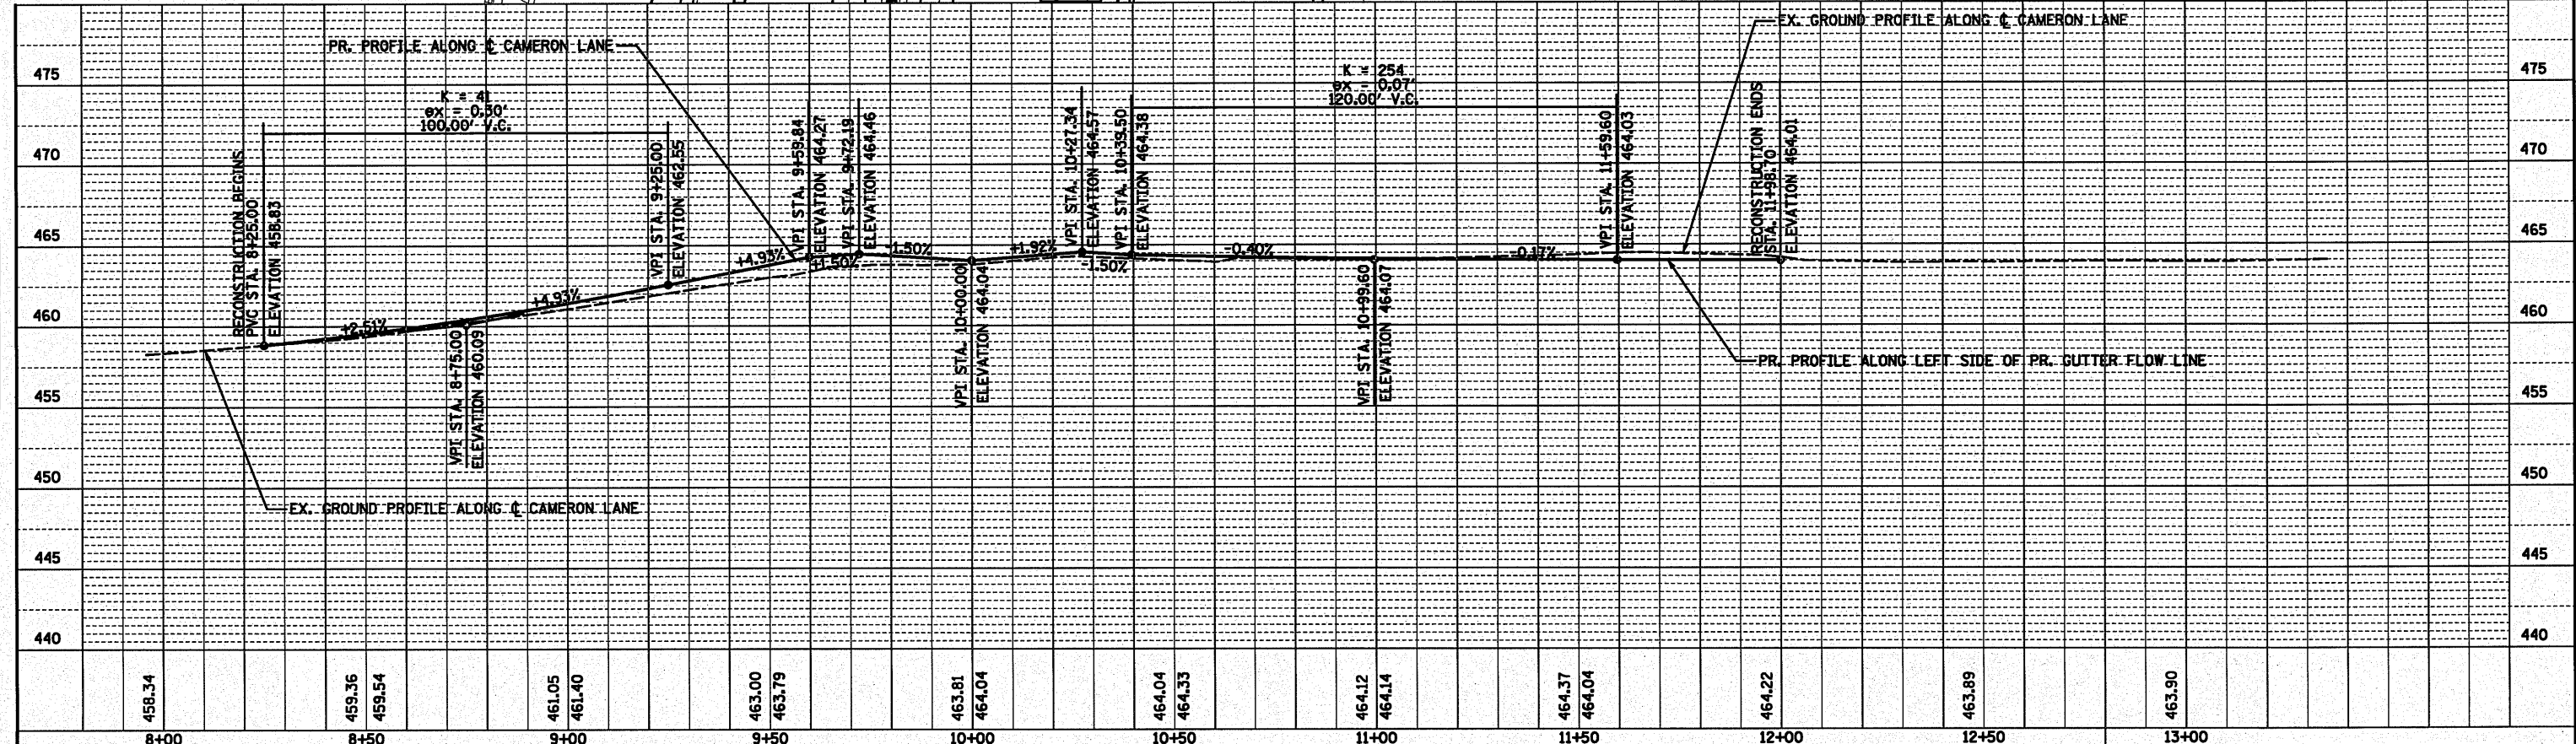

FILE NAME =	USER NAME = #USER#	DESIGNED ST	REVISED -	STATE OF ILLINOIS DEPARTMENT OF TRANSPORTATION	PROPOSED PLAN AND PROFILE S CAMERON LANE				F.A.P. RTE.	SECTION	COUNTY	TOTAL SHEETS	SHEET NO.
#FILE#		DRAWN ST	REVISED -		SCALE: 1" = 20'	SHEET NO. 1 OF 1 SHEETS	STA. 7+95.88	TO STA. 13+35.75	317	45BR-2	PEORIA	122	26
		CHECKED F.M.L.	REVISED -						CONTRACT NO. 68719				
		DATE 10-15-2010	REVISED -						ILLINOIS FED. AID PROJECT				