
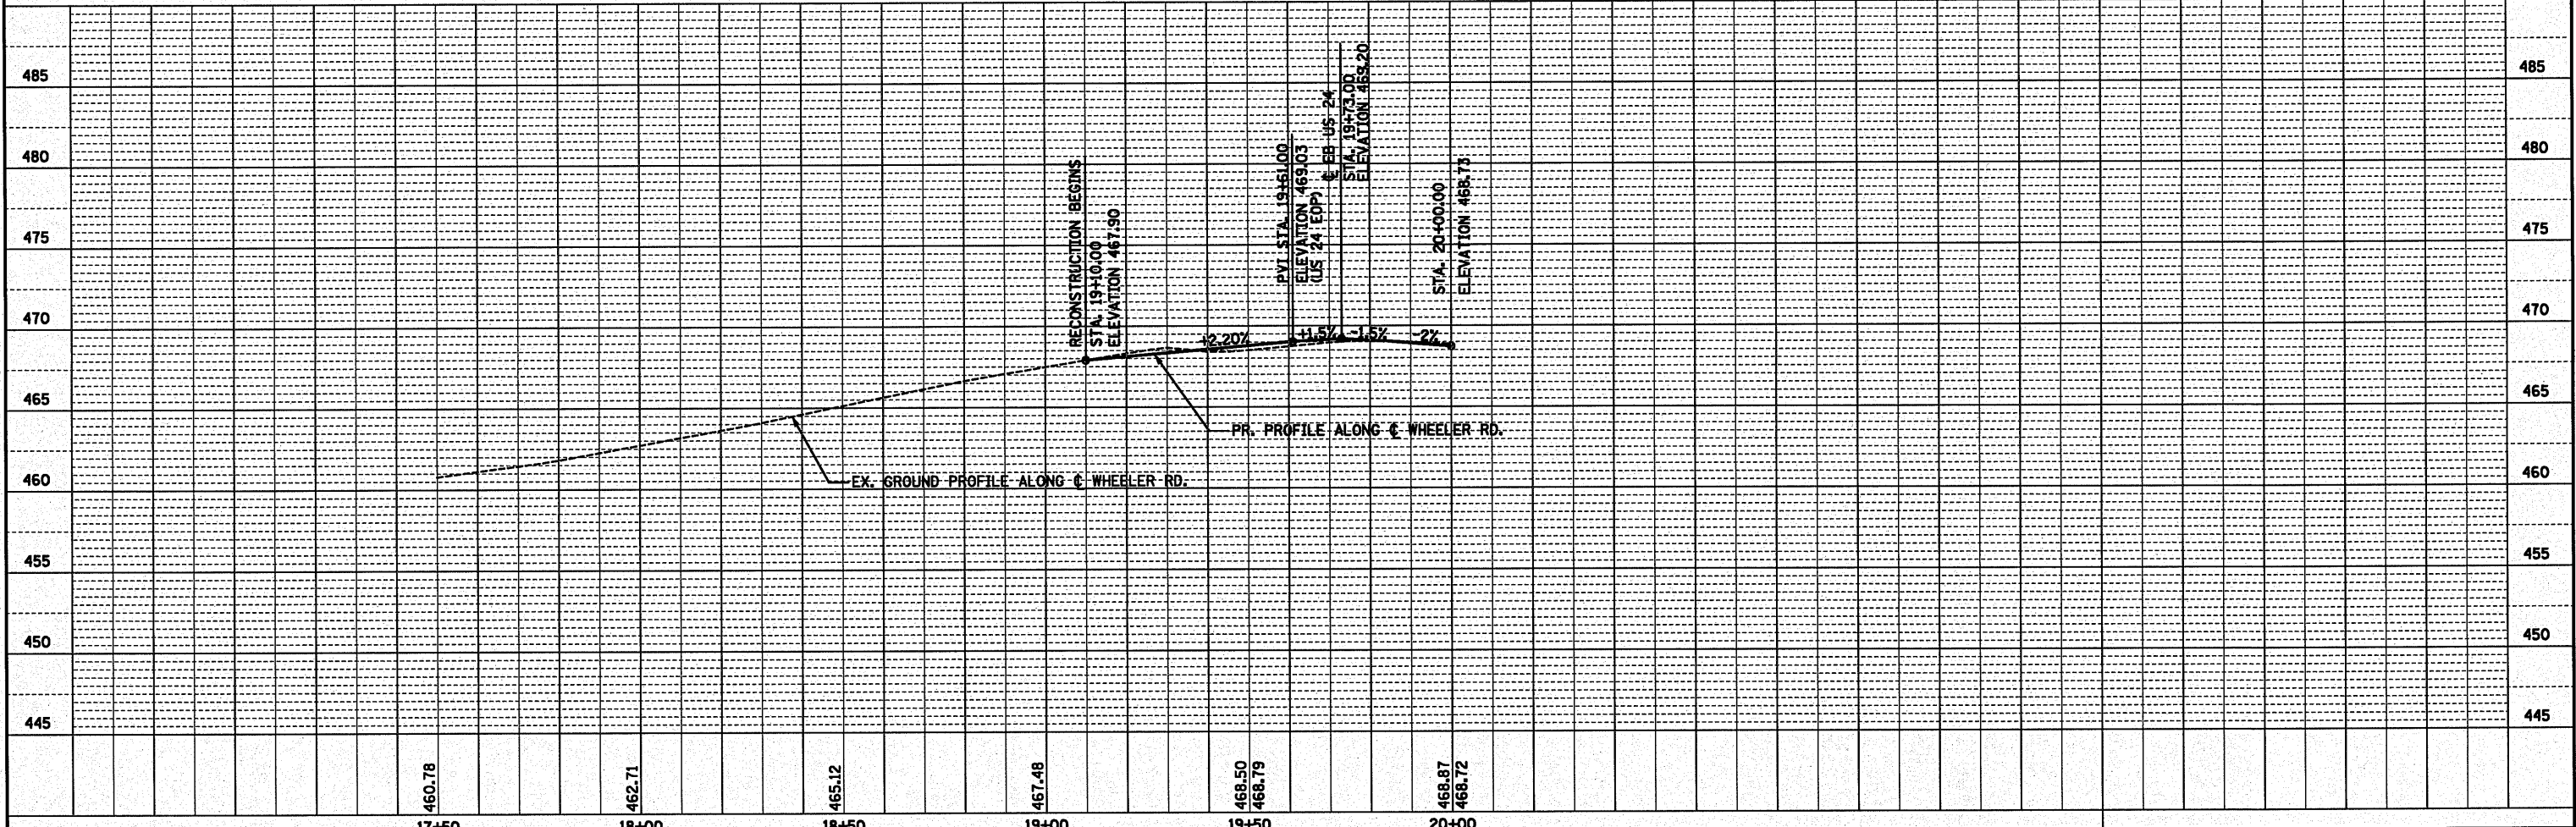


DATE	BY

DATE	BY

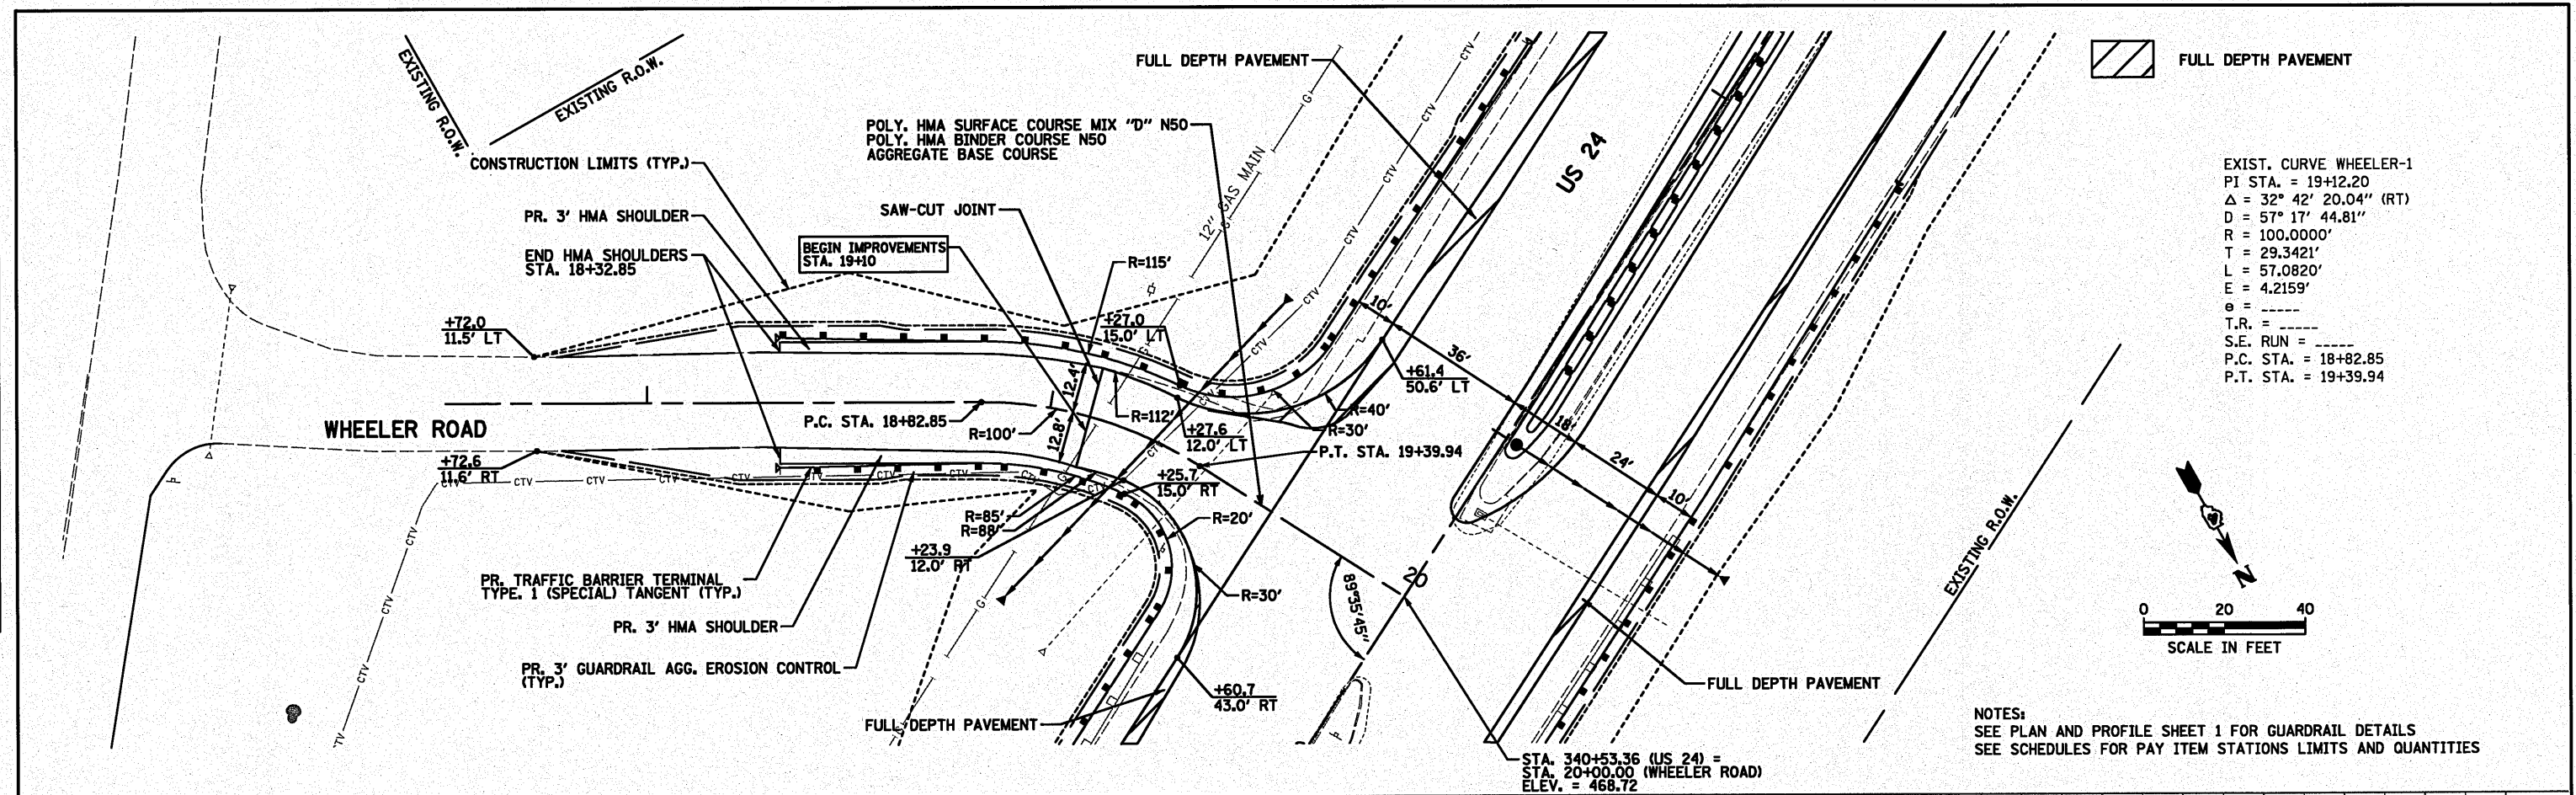

FILE NAME *	USER NAME * #USER*	DESIGNED ST	REVISED -	<b>STATE OF ILLINOIS DEPARTMENT OF TRANSPORTATION</b>	<b>PROPOSED PLAN AND PROFILE WHEELER ROAD</b>		F.A.P. RTE.	SECTION	COUNTY	TOTAL SHEETS	SHEET NO.	
#FILE#	DRAWN ST	REVISED -	317		45BR-2	PEORIA	122	27				
PLOT SCALE * #SCALE#	CHECKED FML	REVISED -	SCALE: 1" = 20'		SHEET NO. 1 OF 1 SHEETS	STA. 17+50	TO STA. 20+00	FED. ROAD DIST. NO.	ILLINOIS FED. AID PROJECT	CONTRACT NO. 68719		
PLOT DATE * #DATE#	DATE	10-15-2010	REVISED -									