



SEC 24, T15N, R11W, 3RD PM
 SEE FA 92 (IL ROUTE 104)
 ROADWAY PLAN & PROFILE SHEET
 FOR DRAINAGE STRUCTURE INFORMATION

F.A. RTE.	SECTION	COUNTY	TOTAL SHEETS	SHEET NO.
8173	(69-HB)BR	MORGAN	63	27
STA. 97+00		TO STA. 103+00		
FED. ROAD DIST. NO.		ILLINOIS FED. AID PROJECT		
CONTRACT NO. 72837				

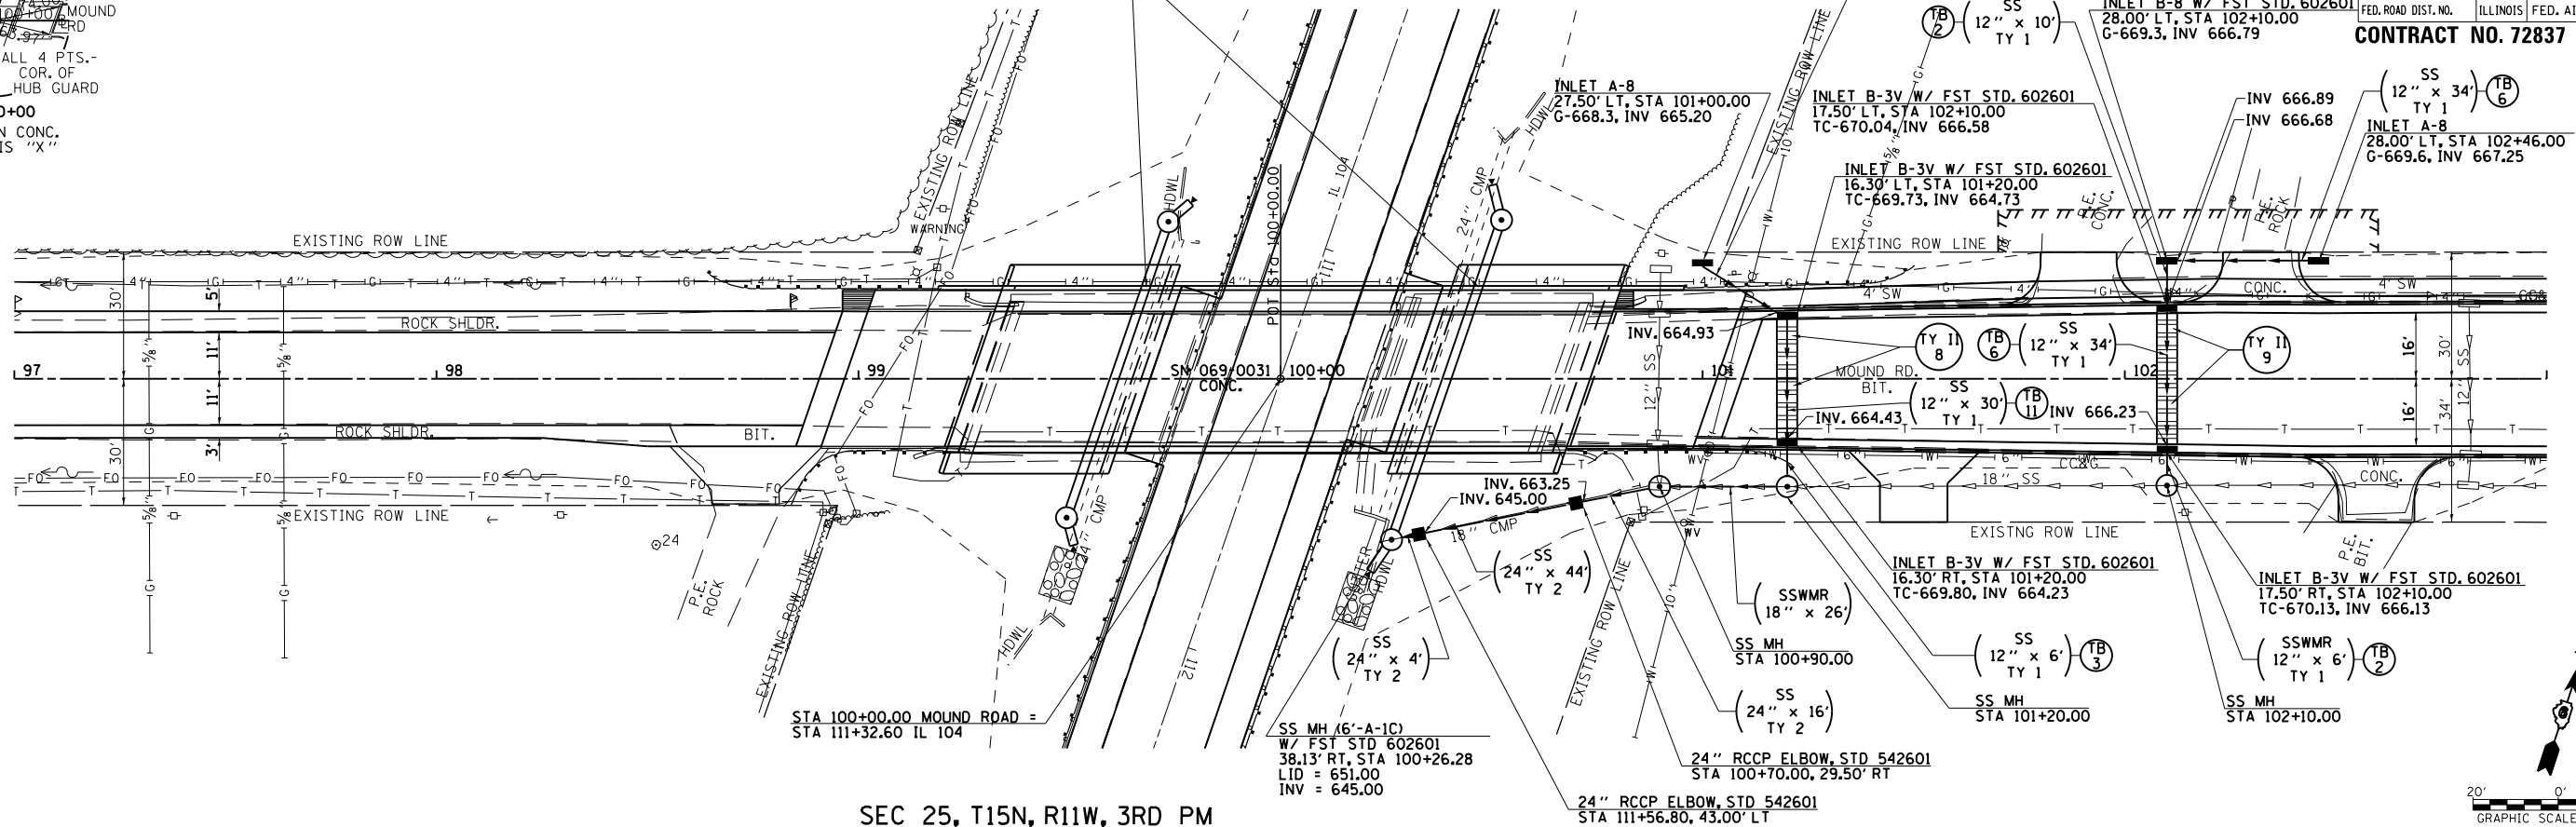


SEC 25, T15N, R11W, 3RD PM

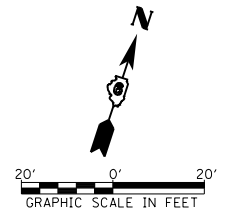

PLAN	DATE
SURVEYED	
PLOTTED	
CHECKED	
BY	
NO. OF WAY CHECKED	
PAID FILE NAME	

PLAN	DATE
SURVEYED	
PLOTTED	
CHECKED	
BY	
NO. OF WAY CHECKED	
PAID FILE NAME	

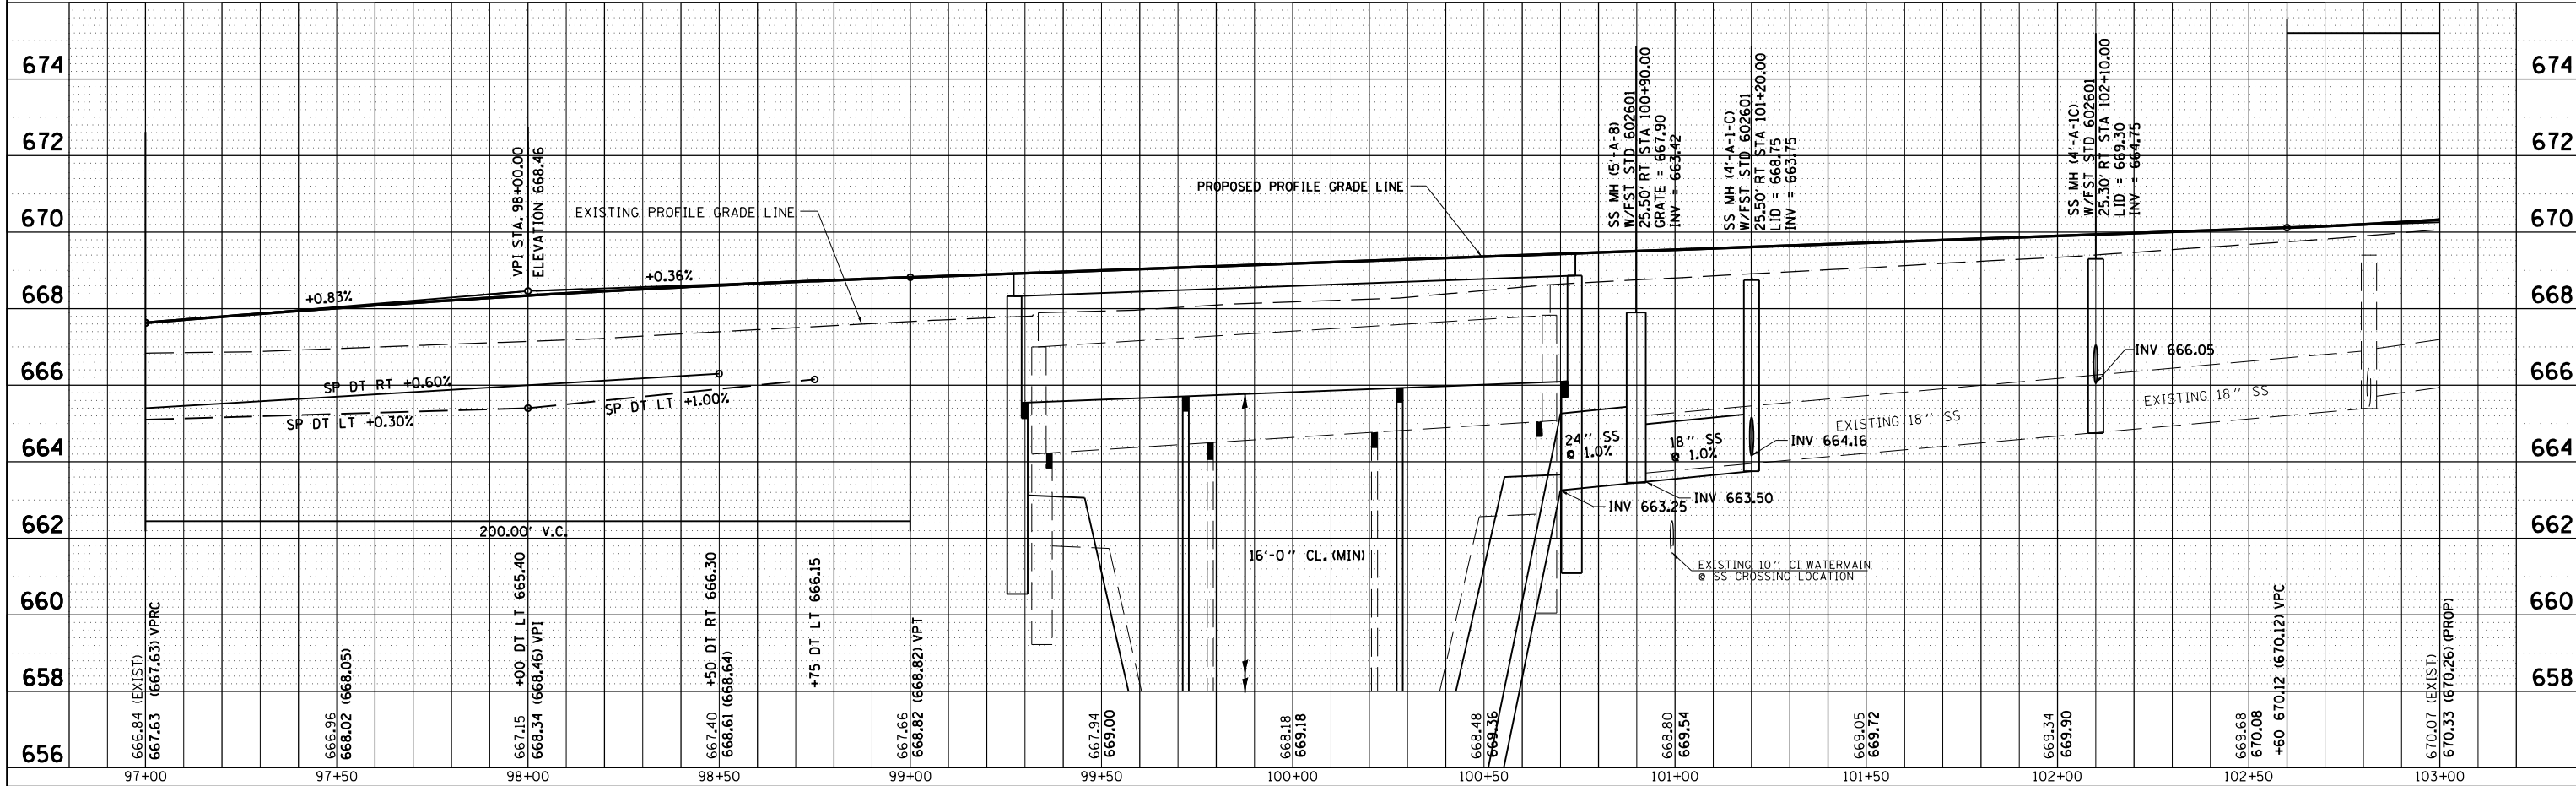

2280-2DR001 FAU 8173 (MOUND ROAD) DRAINAGE PLAN & PROFILE, STA 97+00 TO STA 103+00