



PLAN	SURVEYED	DATE
	PLOTTED	
	CHECKED	
	BY	
	NO.	

PROFILE	SURVEYED	DATE
	PLOTTED	
	CHECKED	
	BY	
	NO.	

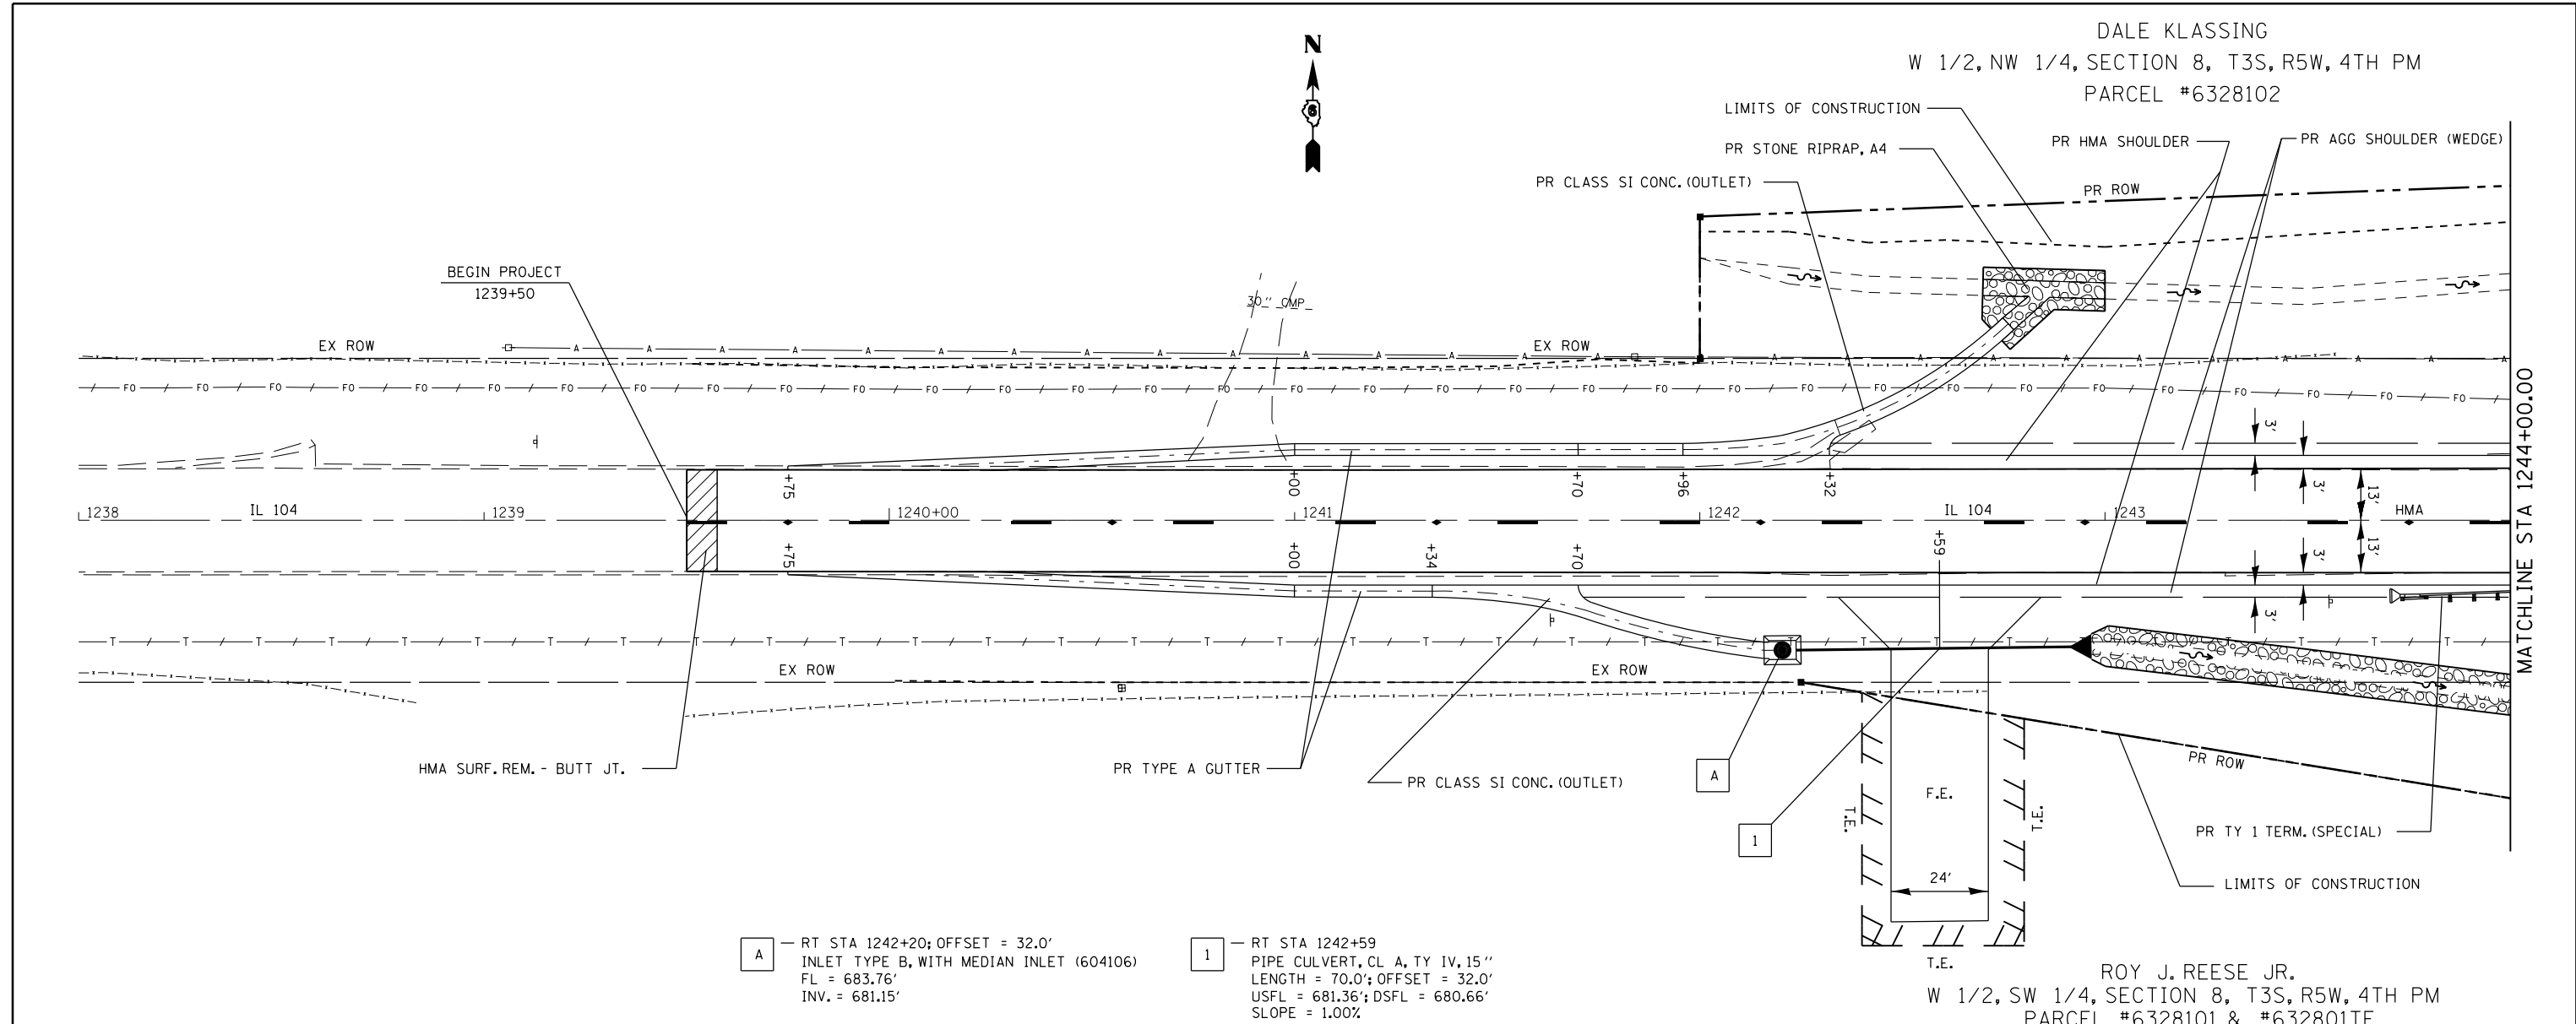

A - RT STA 1242+20; OFFSET = 32.0'
INLET TYPE B, WITH MEDIAN INLET (604106)
FL = 683.76'
INV. = 681.15'

1 - RT STA 1242+59
PIPE CULVERT, CL A, TY IV, 15"
LENGTH = 70.0'; OFFSET = 32.0'
USFL = 681.36'; DSFL = 680.66'
SLOPE = 1.00%

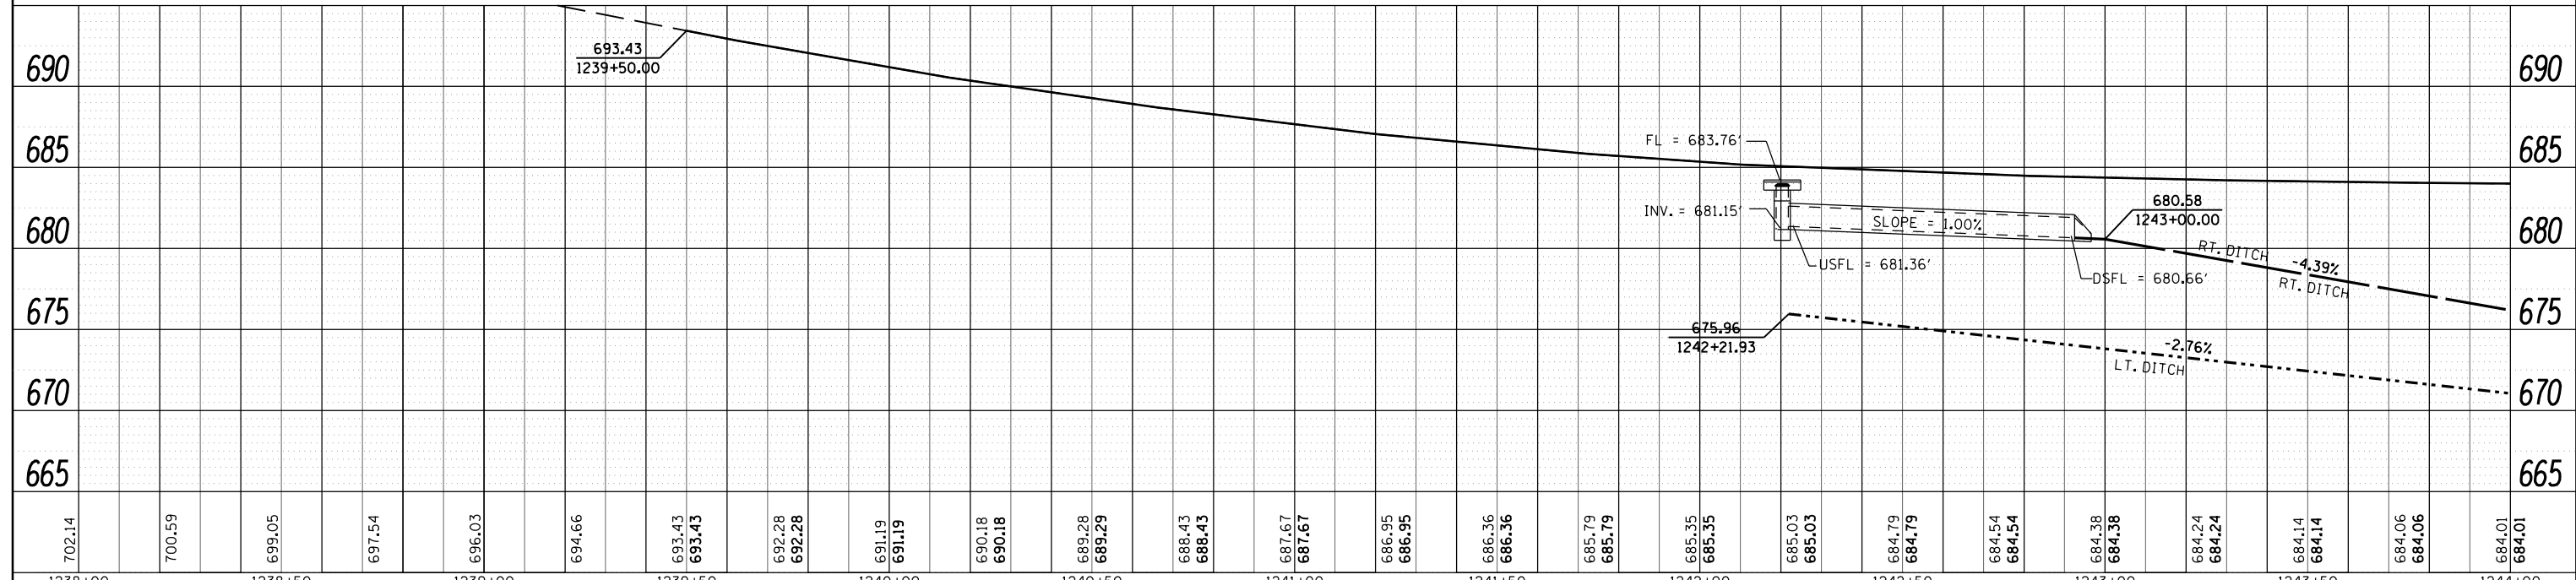

702.14	700.59	699.05	697.54	696.03	694.66	693.43	693.43	692.28	692.28	691.19	691.19	690.18	690.18	689.28	689.28	688.43	688.43	687.67	687.67	686.95	686.95	686.36	686.36	685.79	685.79	685.35	685.35	685.03	685.03	684.79	684.79	684.54	684.54	684.38	684.38	684.24	684.24	684.14	684.14	684.06	684.06	684.01	684.01					
1238+00	1238+50	1239+00	1239+50	1240+00	1240+50	1241+00	1241+50	1242+00	1242+50	1243+00	1243+50	1244+00																																				

FILE NAME =	USER NAME = laughl1nr1	DESIGNED -	REVISED -
c:\pwork\pwork\laughl1nr1\0215213\0672898-sh1-PLNPRF-20F.dgn		DRAWN -	REVISED -
		CHECKED -	REVISED -
		DATE -	REVISED -

**STATE OF ILLINOIS
DEPARTMENT OF TRANSPORTATION**

**IL 104 OVER GRINSTONE CREEK
PLAN AND PROFILE SHEET**

F.A.P. RTE.	SECTION	COUNTY	TOTAL SHEETS	SHEET NO.
745	107B-1	ADAMS	86	15
CONTRACT NO. 72B98			ILLINOIS FED. AID PROJECT	