


MARK S. & LIZA A. BOATZ
 E 1/2, NW 1/4, SECTION 8, T3S, R5W, 4TH PM
 PARCEL #6328104

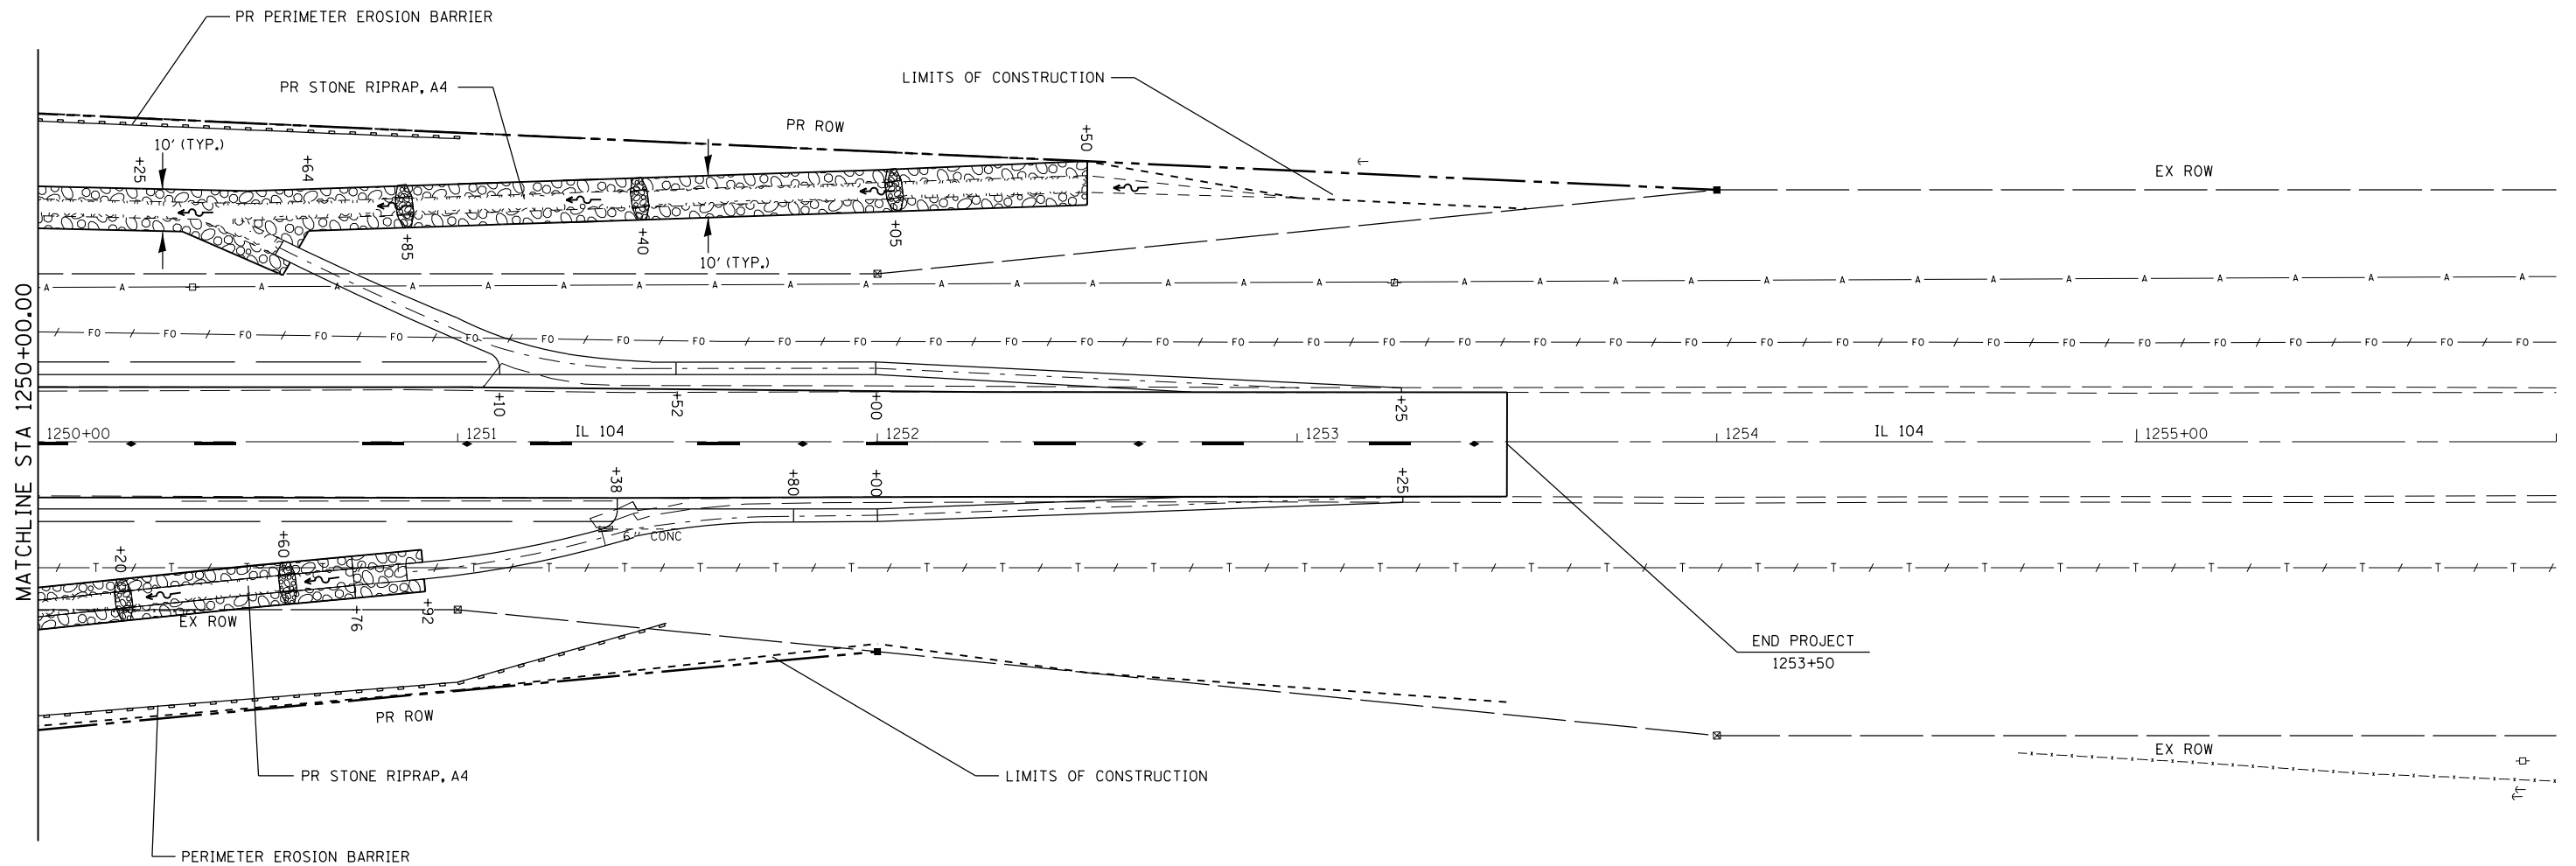

ERIC D. & VERONICA L. COLE
 E 1/2, SW 1/4, SECTION 8, T3S, R5W, 4TH PM
 PARCEL #6328103

LEGEND			
	— AGGREGATE DITCH CHECK		— EROSION CONTROL BLANKET
	— INLET PROTECTION		— PERIMETER EROSION BARRIER
	— AGGREGATE DITCH, A4		

FILE NAME =	USER NAME = laughlinc1	DESIGNED -	REVISED -
et:\pw\work\p\d0215213\0672898-shit-eros.dgn		DRAWN -	REVISED -
	PLOT SCALE = 40.0000' / in.	CHECKED -	REVISED -
	PLOT DATE = Oct-14-2010 09:43:23AM	DATE -	REVISED -

STATE OF ILLINOIS
 DEPARTMENT OF TRANSPORTATION

IL 104 OVER GRINDSTONE CREEK EROSION AND SEDIMENT CONTROL			
SCALE:	SHEET NO. OF SHEETS	STA. TO STA.	

F.A.P. RTE.	SECTION	COUNTY	TOTAL SHEETS	SHEET NO.
745	107B-1	ADAMS	86	34
CONTRACT NO. 72B98			ILLINOIS FED. AID PROJECT	