


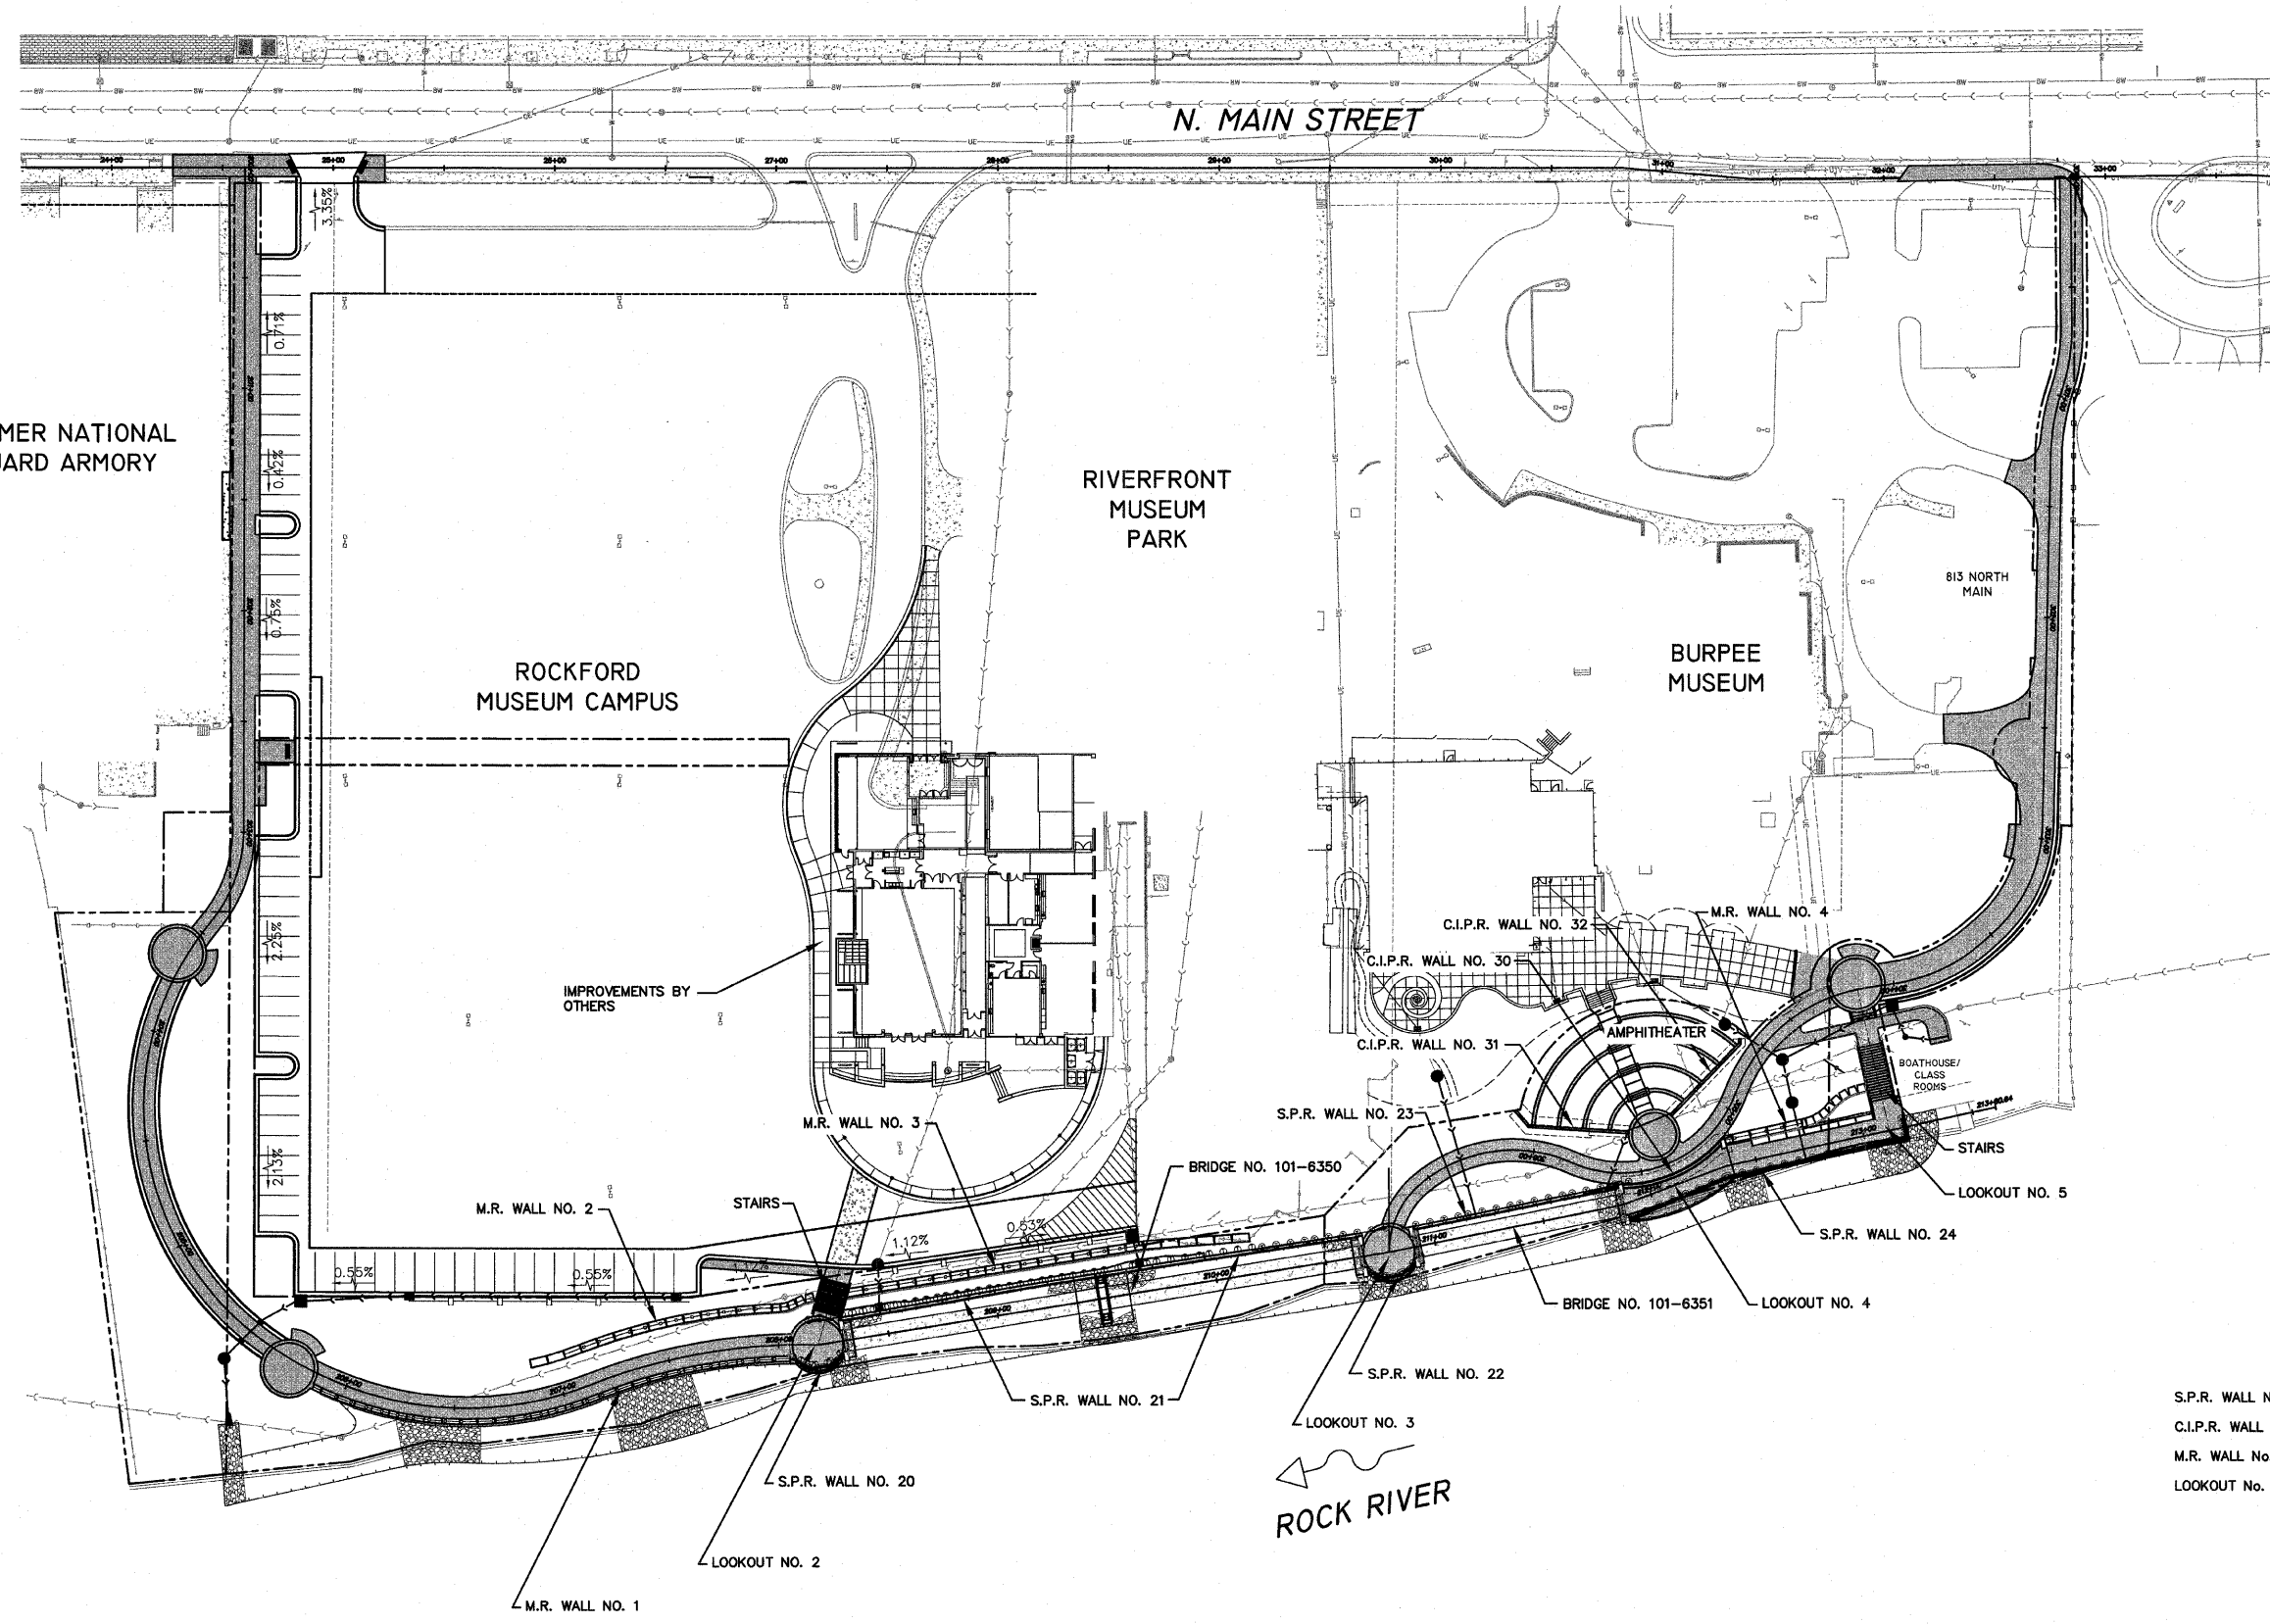

SCALES:
 PLAN: 1" = 40'
 0 40 80
 Scale in Feet



- LEGEND**
- PROPOSED CONTOUR
 - EXISTING CONTOUR MAJOR
 - EXISTING CONTOUR MINOR
 - PROPOSED STORM SEWER
 - EXISTING STORM SEWER
 - PROPOSED INLET 700
 - PROPOSED INLET SPECIAL
 - PROPOSED MANHOLE

- STRUCTURE CALL-OUT KEY**
- S.P.R. WALL No. 2X = SOLDIER PILE RETAINING WALL No. 2X
 - C.I.P.R. WALL No. 3X = CAST-IN-PLACE RETAINING WALL No. 3X
 - M.R. WALL No. X = PRECAST MODULAR BLOCK WALL No. X
 - LOOKOUT No. X --- A.K.A. --- OVERLOOK No. X

H:\08-008 Riverwalk Museum\DESIGN\DRAWINGS\STRUCTURAL\GP&E\08-008 Overall Structure Plan.dwg, OVERALL STRUCTURE SITE PLAN, 10/25/2010 3:18:17 PM, MEAL, Oca D+ 24x36 in (Landscape), 1:1

SHEET REVIEW	
AGENCY	DATE

REVISIONS		
NO.	ITEM	DATE

SCALE:	Hor. 1" = 50'
DRAWN BY:	JAW
CHECKED BY:	JMH
DATE:	AUGUST 13, 2010

McClure
 Engineering Associates, Inc.
 7282 Argus Drive Rockford, Illinois 61107-5837
 (815) 398-2332 FAX (815) 398-2436
 Design Firm License: Illinois 184-000816
 Copyright 2010 By McClure Engineering Associates, Inc.

OVERALL STRUCTURE SITE PLAN
 RIVERWALK MUSEUM CAMPUS
 711 NORTH MAIN STREET ROCKFORD, IL
 FILE:H:\08-008 RIVERWALK MUSEUM\DESIGN\DRAWINGS\STRUCTURAL\GP&E\08-008 OVERALL STRUCTURE SITE PLAN.dwg