

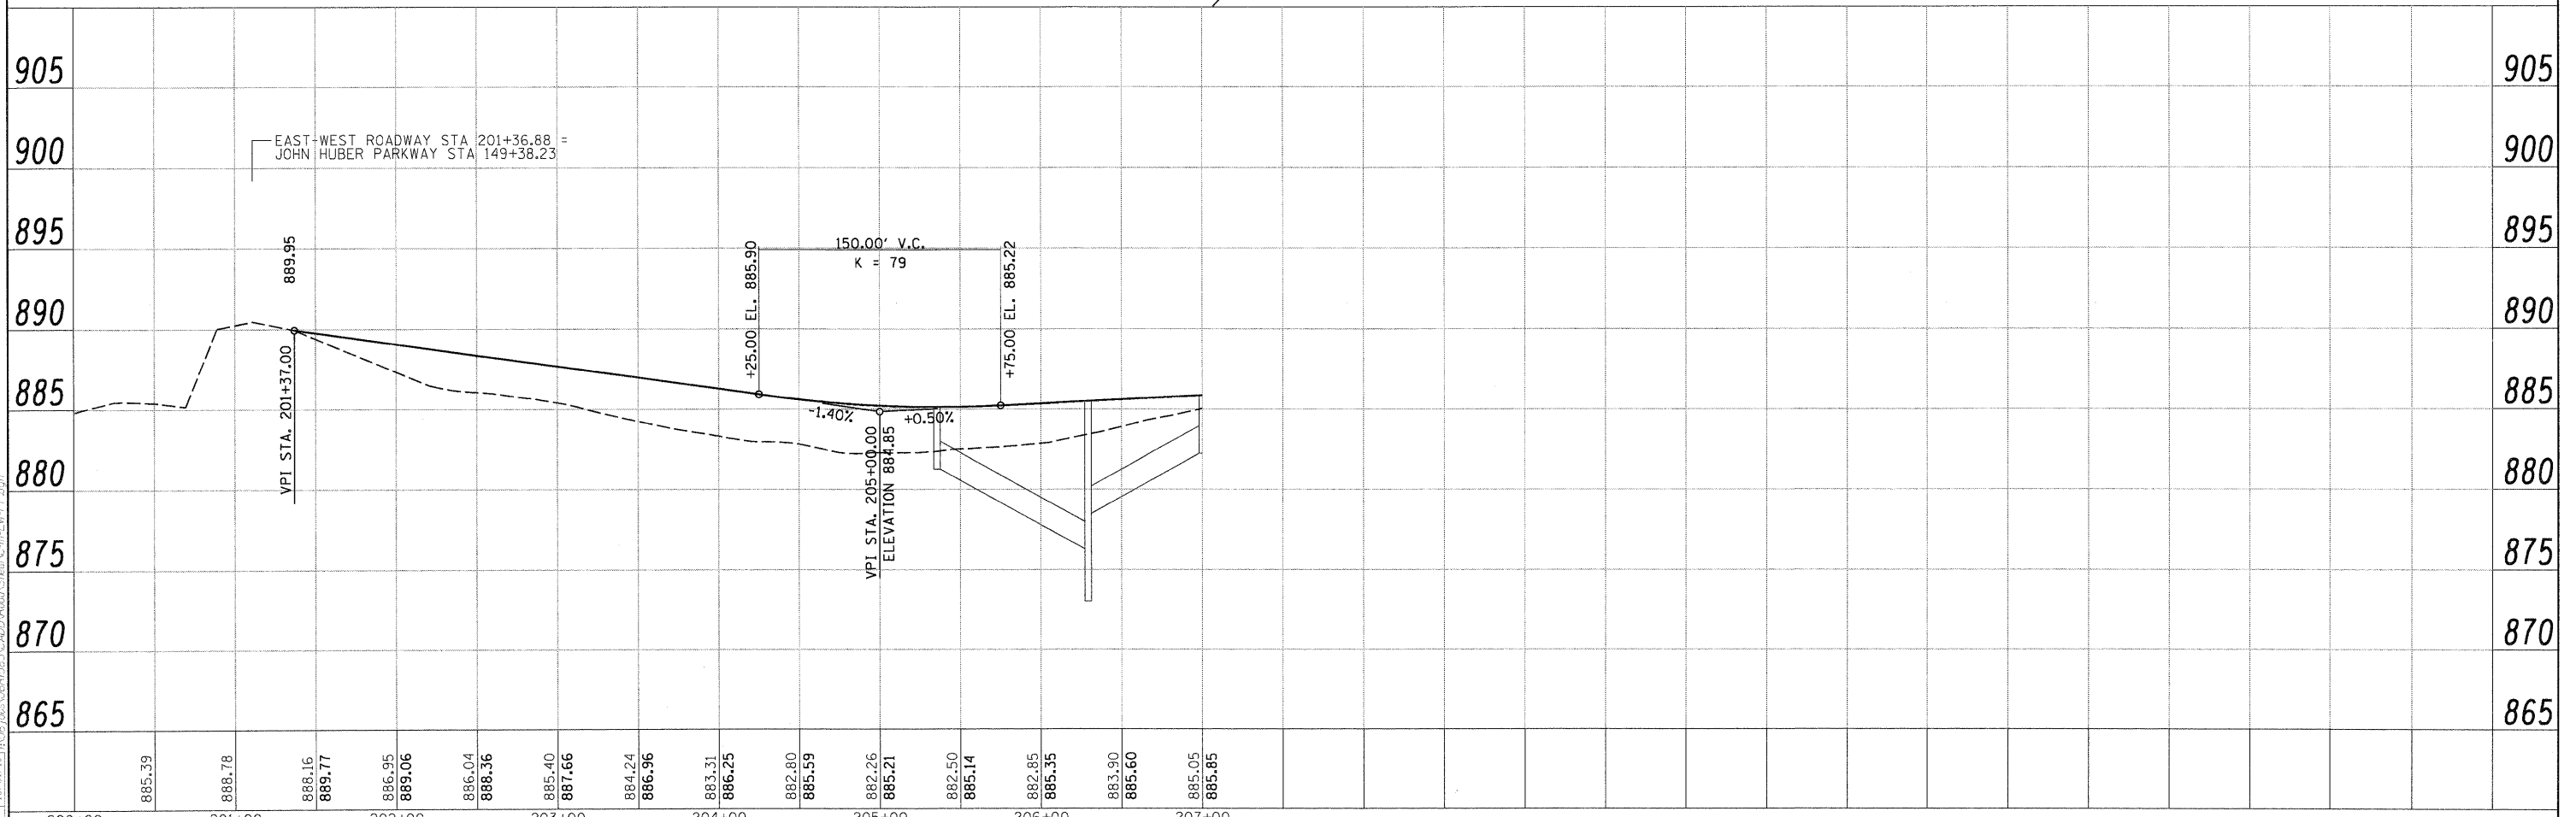


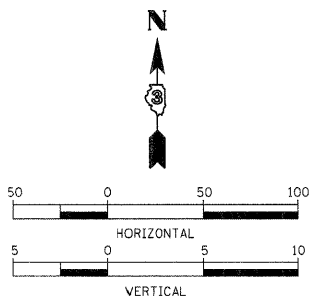

Hanson Professional Services Inc.

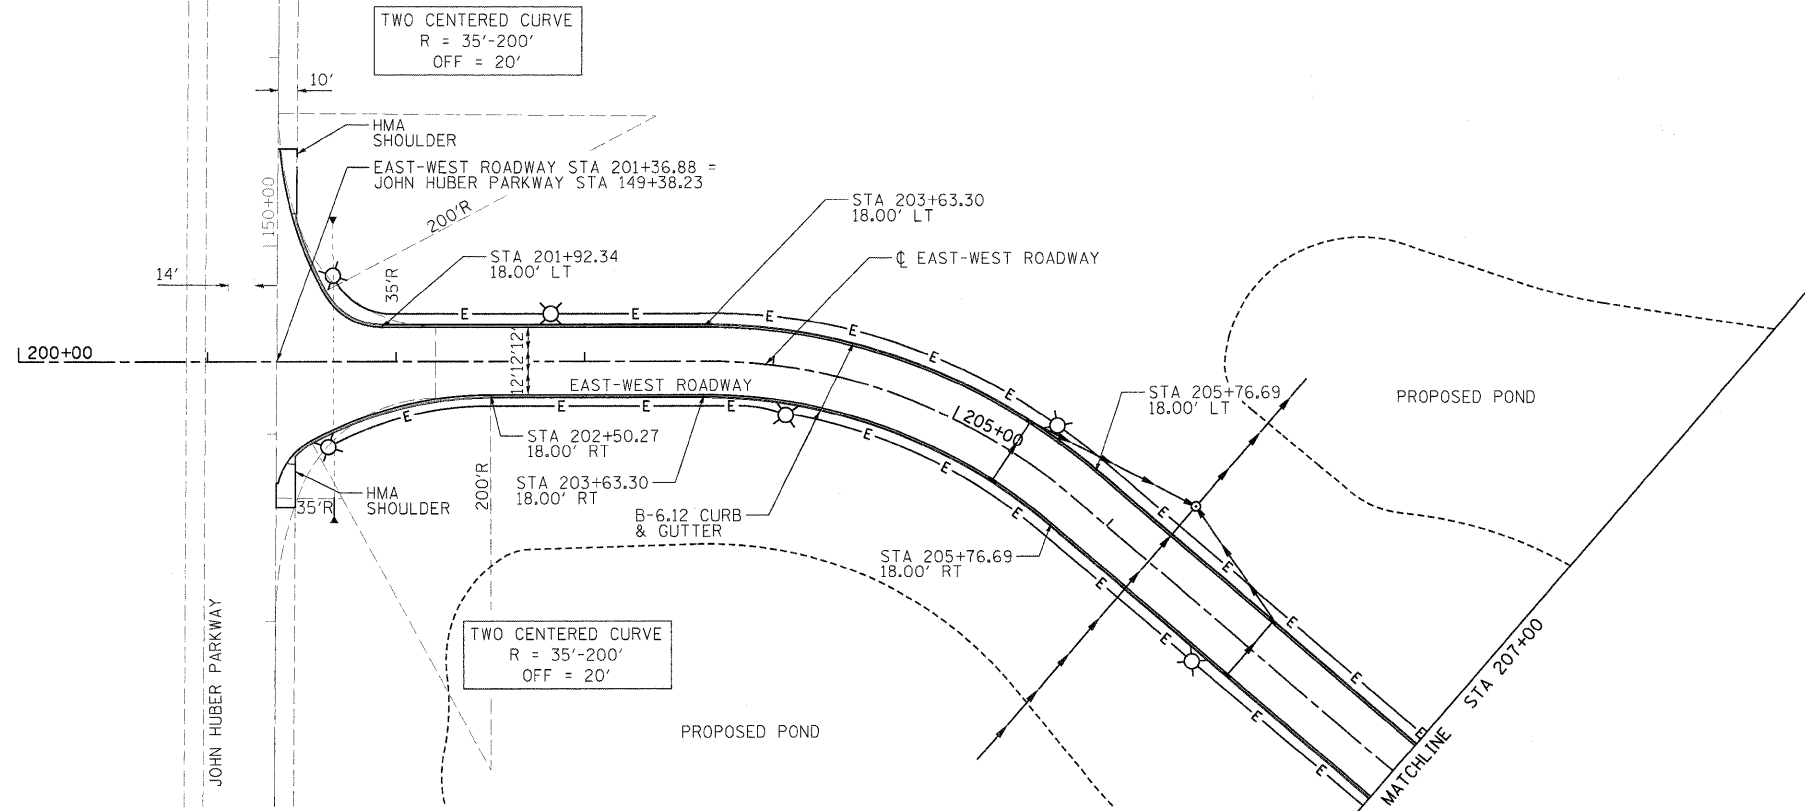

LAYOUT: 09/25/09 Husu00411
 DRAWN: 10/01/10 MWH
 REVISIONS: 05A 10/01/10 JCG 06A 06/15/10 CACD Road/Struc/Plan/Profile/PP.dgn

FILE NAME = C:\111-EW-PP.dgn	USER NAME = Husu00411	DESIGNED - DPA	REVISIONS -	STATE OF ILLINOIS DEPARTMENT OF TRANSPORTATION	NORTHERN ILLINOIS UNIVERSITY FAR WEST CAMPUS EXPANSION EAST-WEST ROADWAY PLAN AND PROFILE	F.A.P. RTE. 567	SECTION 06-00002-00-PV	COUNTY DEKALB	TOTAL SHEETS 148	SHEET NO. 19	
PLOT SCALE = 50.000' / 1" =	CHECKED - DPA	DATE - 11/04/10	REVISIONS -			SCALE: 1" = 50'	SHEET NO. OF SHEETS	STA. 200+00 TO STA. 207+00	CONTRACT NO. 87476		ILLINOIS FED. AID PROJECT
PLOT DATE = 11/05/2010	DATE - 11/04/10	REVISIONS -	REVISIONS -								