
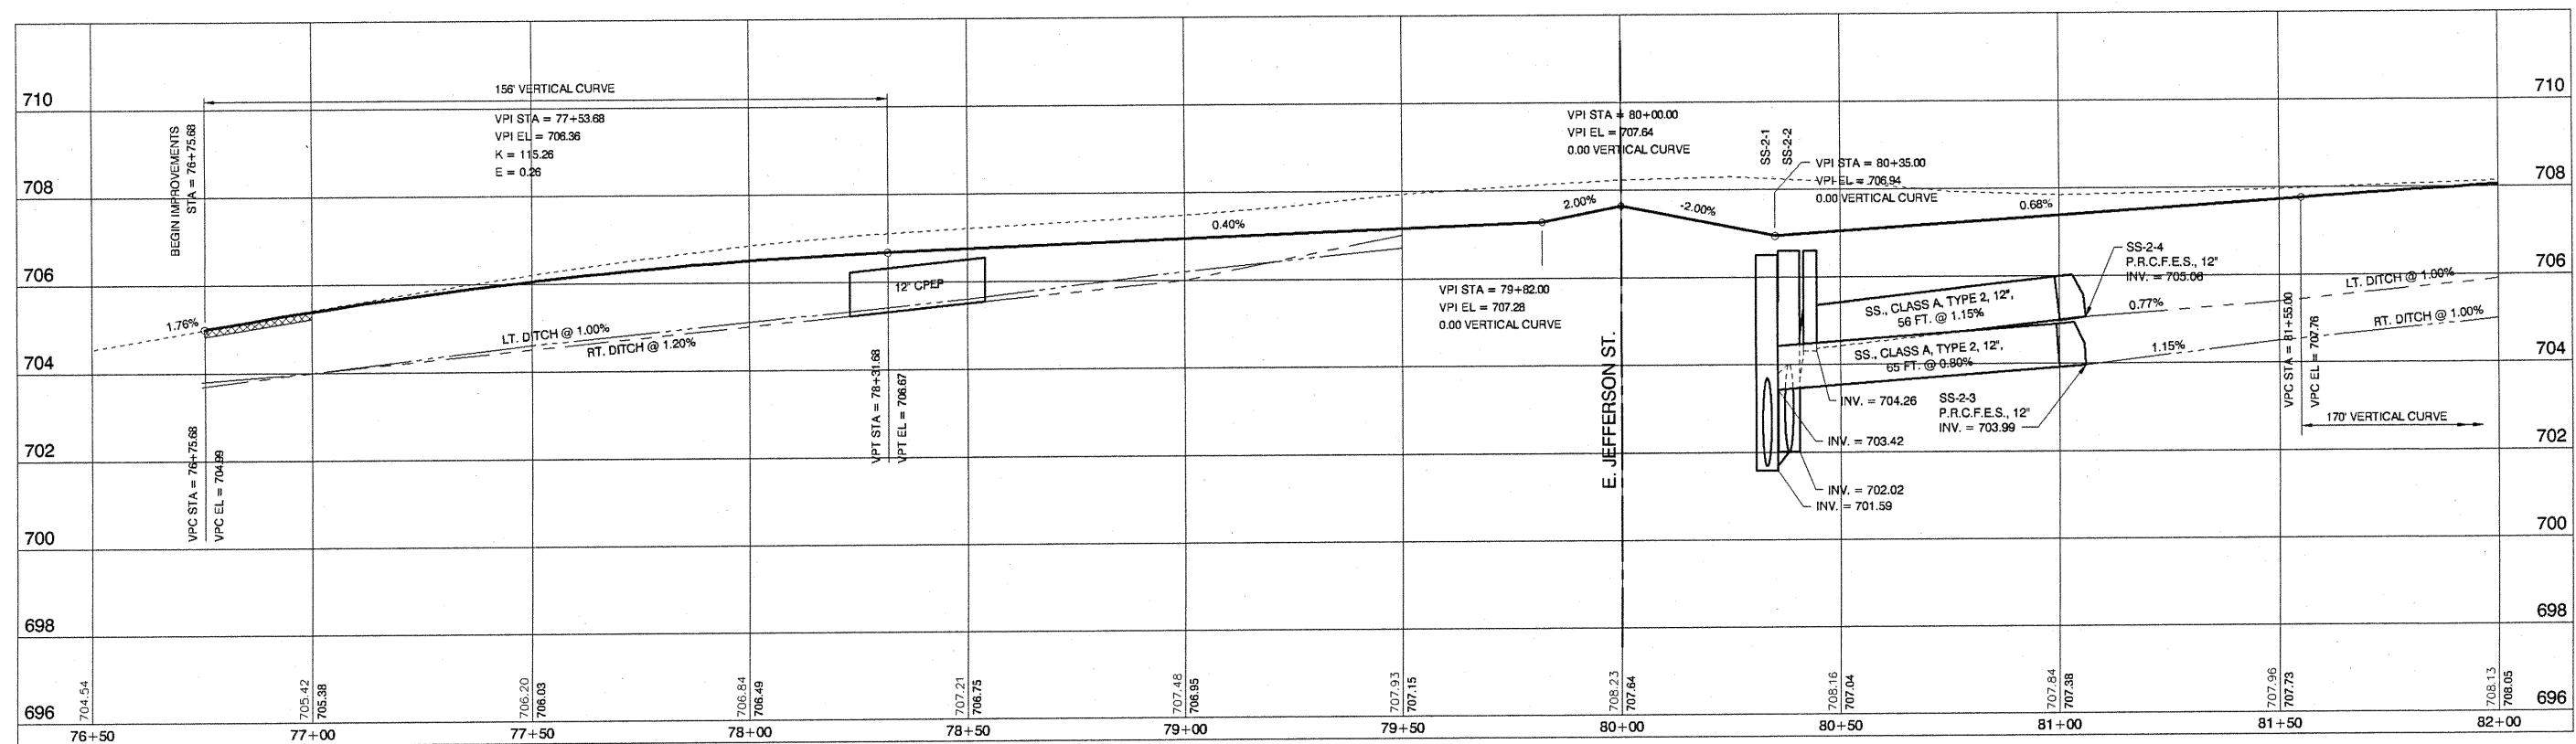


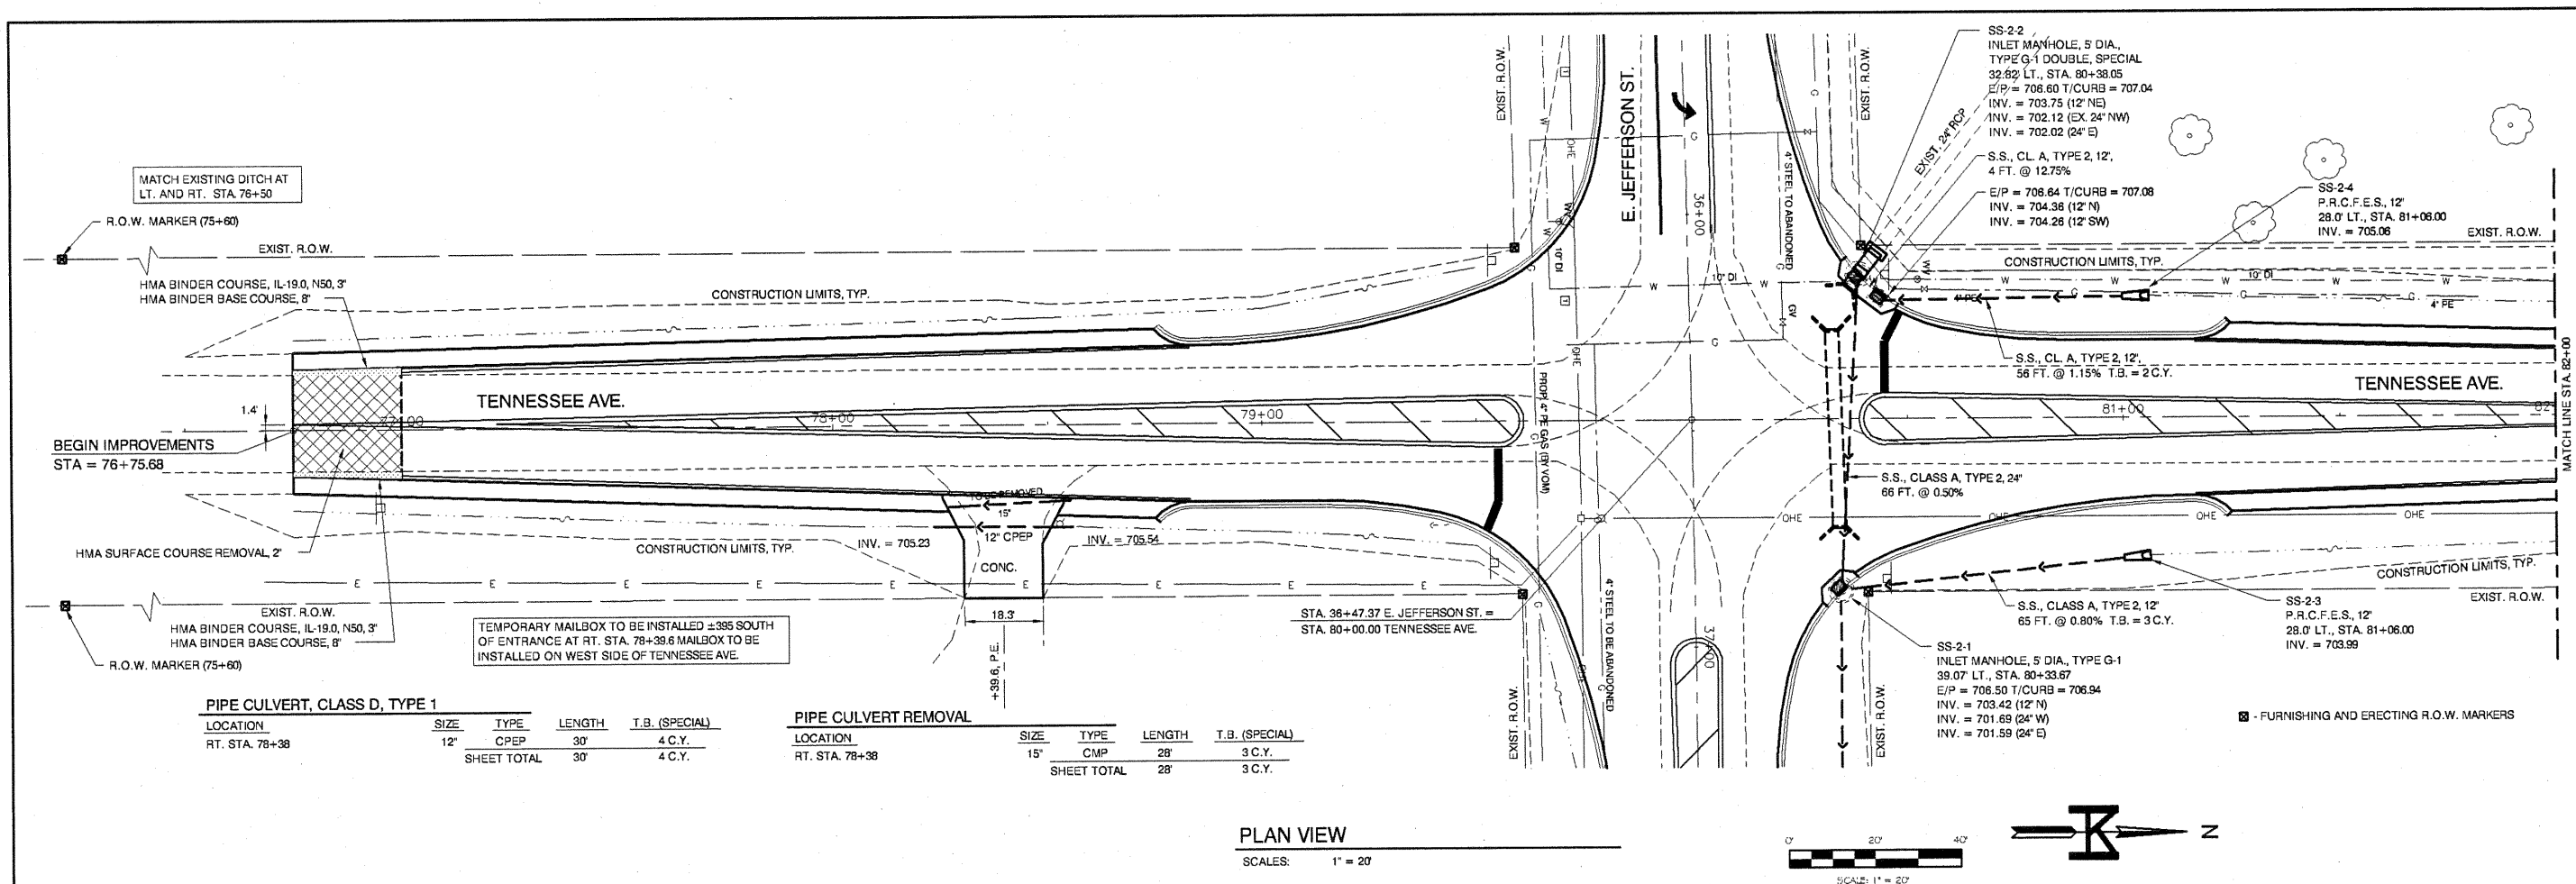

09-112 PATD09044

MOHR & KERR ENGINEERING & LAND SURVEYING, P.C.
 7336 N. University Ave.
 Peoria, Illinois 61614
 www.mohrandkerr.com
 Office: (309) 692-8500
 Fax: (309) 692-8501
 Professional Design Firm #184.005091

DESIGNED	WFS	REVISED
DRAWN	DEH	REVISED
CHECKED	WFS	REVISED
DATE	10-25-10	REVISED

STATE OF ILLINOIS
 DEPARTMENT OF TRANSPORTATION

STREET IMPROVEMENTS EAST JEFFERSON STREET MORTON, ILLINOIS
 PLAN AND PROFILE SHEET (TENNESSEE AVE.)

SCALE: 1" = 20' SHEET NO. 7 OF 20 SHEETS STA. 76+50 TO STA. 82+00

F.A. ROUTE	SECTION	COUNTY	TOTAL SHEETS	SHEET NO.
6721	07-00116-01-FP	TAZEWELL	20	7
CONTRACT NO. 89490				
ILLINOIS FEDERAL ROAD DIST NO. 7				