
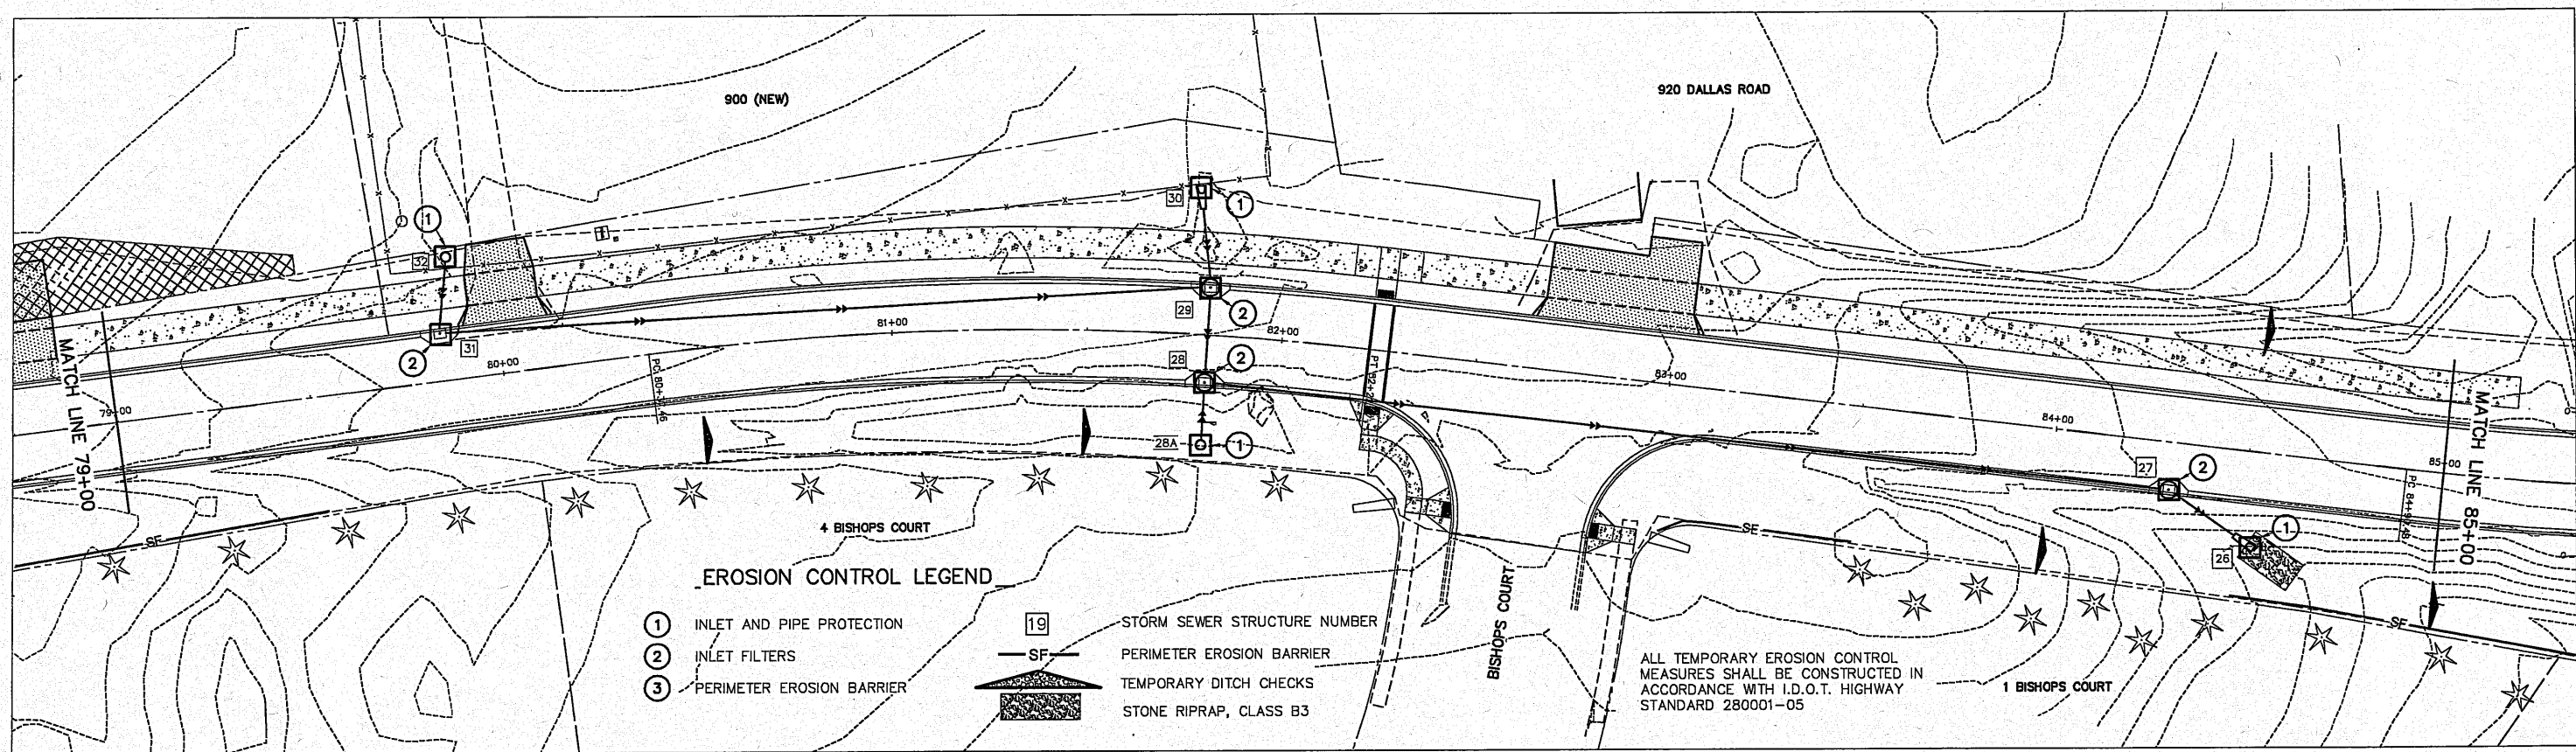


ROUTE NO.	SECTION	COUNTY	TOTAL SHEETS	THIS SHEET
F.A.U. 6739	*	TAZEWELL	36	21
FED. ROAD DIST. NO. 7		BLKNS	PROJECT	M-5093-129
* 05-00103-00-FP CONTRACT NO. 89493				

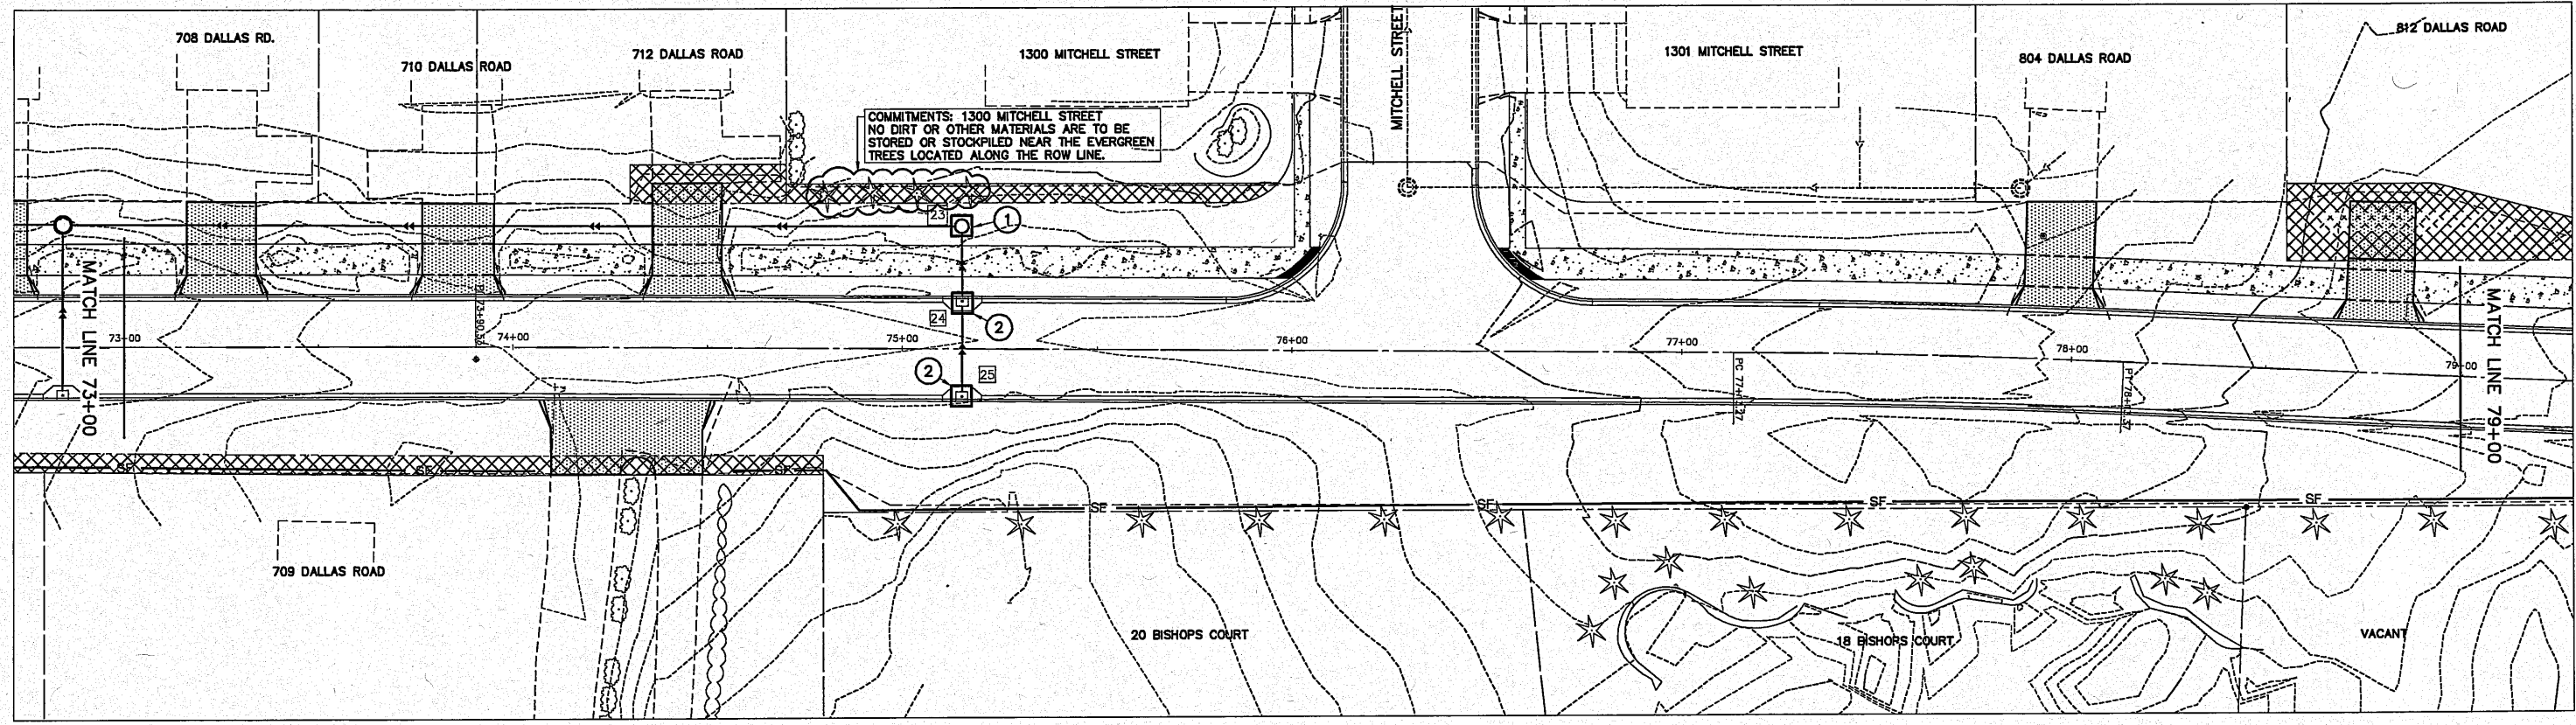

EROSION CONTROL DALLAS ROAD - PHASE ONE		AUSTIN ENGINEERING CO., INC. CIVIL ENGINEERS	
FOR: CITY OF WASHINGTON	REVISED	REVISED	PROJECT 20-07-005
DATE 09/13/10	SCALE 1" = 20'	REVISED	SHEET NO. 21 OF 36