


T 12 N, R 9 W, 3rd PM
SECTION 36

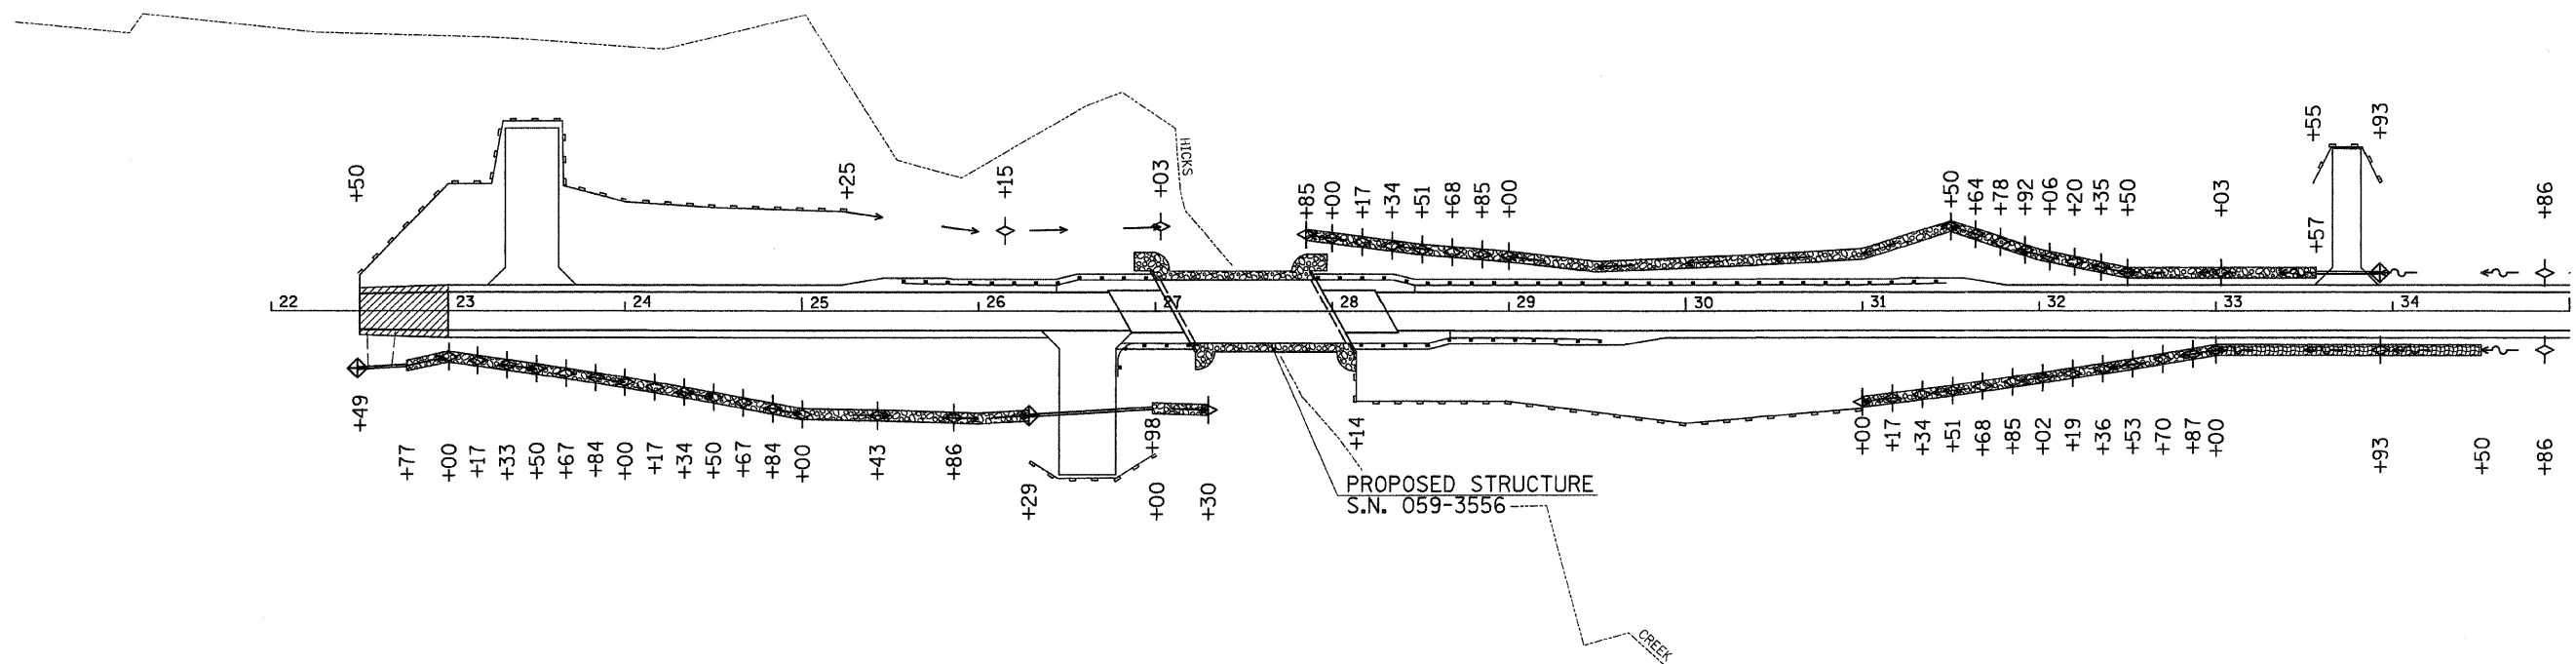


NOTE: TEMPORARY EROSION CONTROL SEEDING SHALL BE DONE IN ACCORDANCE WITH ARTICLE 280.04 OF THE STANDARD SPECIFICATIONS.

LEGEND

- PERIMETER EROSION BARRIER
- TEMPORARY DITCH CHECK
- INLET & PIPE PROTECTION
- STANDARD DITCH - FLOW LINE AND DIRECTION
- SPECIAL DITCH - FLOW LINE AND DIRECTION
- EROSION CONTROL BLANKET
- PROPOSED RIPRAP / AGGREGATE DITCH PLACEMENT

T 11 N, R 9 W, 3rd PM
SECTION 1

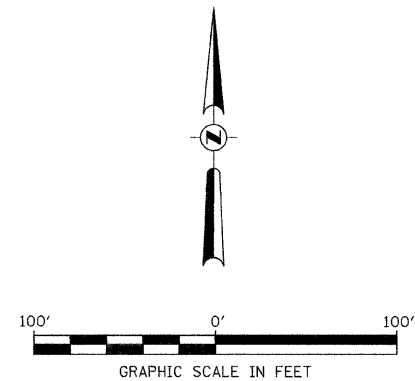

FILE NAME = V:\Bridge\2576-1 Macoupin\2576a\01.dgn	USER NAME = othomas	DESIGNED -	REVISED -	MACOUPIN COUNTY COUNTY HIGHWAY 12 OVER HICKS CREEK AND JOES CREEK	STORM WATER POLLUTION PREVENTION PLAN			F.A.S. RTE. 732	SECTION 07-00090-00-BR	COUNTY MACOUPIN	TOTAL SHEETS 77	SHEET NO. 7
	PLOT SCALE = 50.0000' / IN.	DRAWN -	REVISED -		SCALE: 1"=50'	SHEET NO. 1 OF 2 SHEETS	STA. 22+50.00 TO STA. 35+00.00	FED. ROAD DIST. NO. 7 ILLINOIS	FED. AID PROJECT BRS-0732(148)	CONTRACT NO. 93538		
	PLOT DATE = 3/1/2010	CHECKED -	REVISED -									
		DATE -	REVISED -									