
 


**LEGEND**

- LIMITS OF CONSTRUCTION
- - - PERIMETER EROSION BARRIER
- ◇ INLET AND PIPE PROTECTION
- ◇ TEMPORARY DITCH CHECK

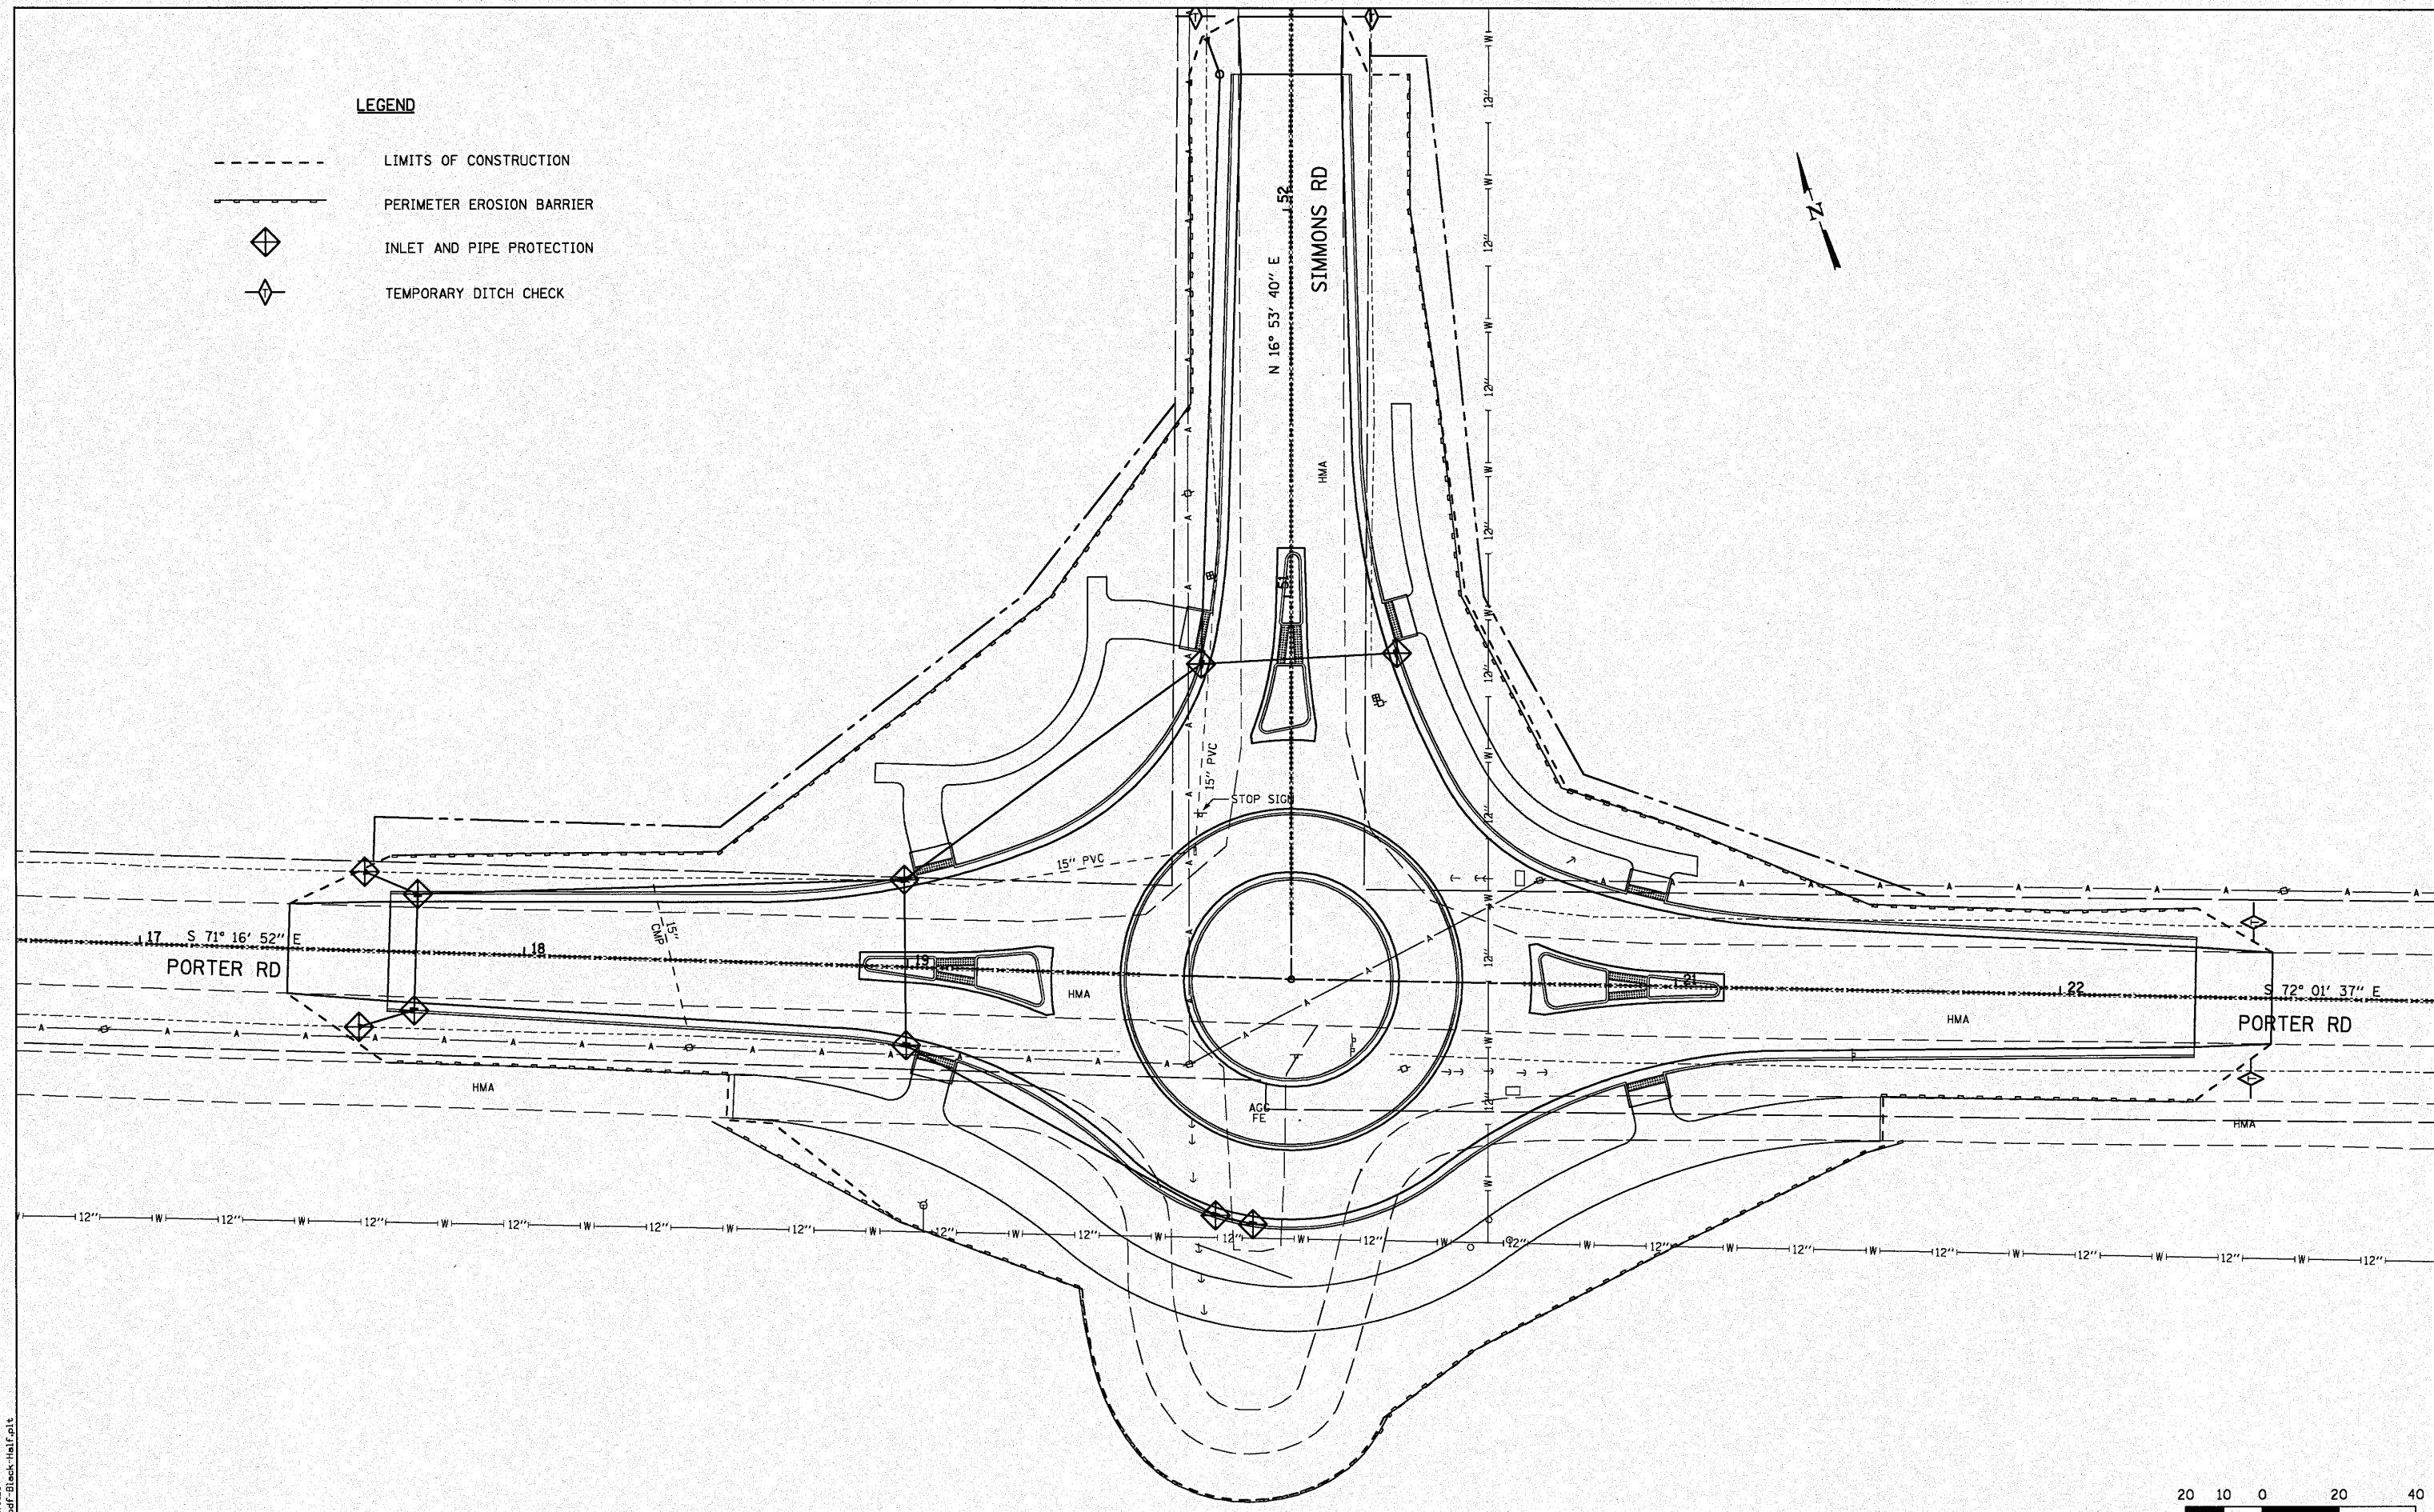

LAST SAVED = 11/29/2010  
 PEN TABLE = VB-Half.tbl  
 PLOT DRIVER = TR-VBpdf-Black-Half.plt

FILE NAME =	USER NAME = sdonahue	DESIGNED -	REVISED -
1:\0812900\cad\plans\11.D8XXXXX-Sht-Eros.dgn		DRAWN -	REVISED -
PLOT SCALE = 40.0018' / IN.		CHECKED -	REVISED -
PLOT DATE = 11/4/2010 1:18:38 PM		DATE -	REVISED -



**EROSION CONTROL PLAN**

SCALE: 1"=20'    SHEET NO. 1 OF 1 SHEETS    STA.    TO STA.

F.A.U. 9170	TOTAL SHEETS	SHEET NO.
PORTER / SIMMONS ROADS	36	15
SECTION 08-0060-00-PV		
CONTRACT 97408		