

FBI ROUTE	SECTION	COUNTY
9257	06-00011-02-RP	ST CLAIR
CONTRACT NO. 97448		ILLINOIS

**THOUVENOT,
WADE &
MOERCHEN, INC.**
ENGINEERS ♦ SURVEYORS ♦ PLANNERS



- CORPORATE OFFICE
4940 OLD COLLINSVILLE RD.
SWANSEA, ILLINOIS 62226
TEL (618) 624-4488
FAX (618) 624-8888
info@twm-inc.com
- CARBONDALE OFFICE
206 WEST COLLEGE STREET
CARBONDALE, ILLINOIS 62901
TEL (618) 549-8844
FAX (618) 549-8450
info@twm-inc.com
- EDWARDSVILLE OFFICE
1015B CENTURY DRIVE
EDWARDSVILLE, ILLINOIS 62025
TEL (618) 656-4040
FAX (618) 656-4343
info@twm-inc.com
- ST. CHARLES OFFICE
400 NORTH 5TH ST., SUITE 101
ST. CHARLES, MISSOURI 63301
TEL (636) 724-8300
FAX (636) 724-8304
info@twm-inc.com
- WATERLOO OFFICE
113 SOUTH MAIN STREET
WATERLOO, ILLINOIS 62298
TEL (618) 939-5050
FAX (618) 939-3938
info@twm-inc.com

PROFESSIONAL REGISTRATIONS	LICENSE NO.
ILLINOIS PROFESSIONAL DESIGN FIRM	184-001220
PROFESSIONAL ENGINEERING CORP.	02-035370
PROFESSIONAL STRUCTURAL ENGR. CORP.	81-005202
ILLINOIS PROF. LAND SURVEYING CORP.	048-000029
MISSOURI PROFESSIONAL ENGR. CORP.	NC 001528
MISSOURI LAND SURVEYING CORP.	NC 000346

EROSION CONTROL PLAN

**FULLERTON ROAD WIDENING
VILLAGE OF SWANSEA
ST CLAIR CO., ILLINOIS**


TITLE

PROJECT

REV.	DATE	DESCRIPTION
△		
△		
△		

PLAN STATUS:	
FINAL	
<input checked="" type="checkbox"/> ISSUED FOR REVIEW	<input type="checkbox"/> ISSUED FOR BIDDING
<input type="checkbox"/> DRAWN FOR CONSTR.	<input type="checkbox"/> RECORD DRAWING
DRAWN BY: JVV	SHEET
DESIGNED BY: JVV	20
CHECKED BY: RSD	OF 69 SHEETS
APPROVED BY: JVV	PROJECT DESCRIPTION
PROJECT NUMBER: T07050149	

PINE DALE DRIVE 50' WIDE

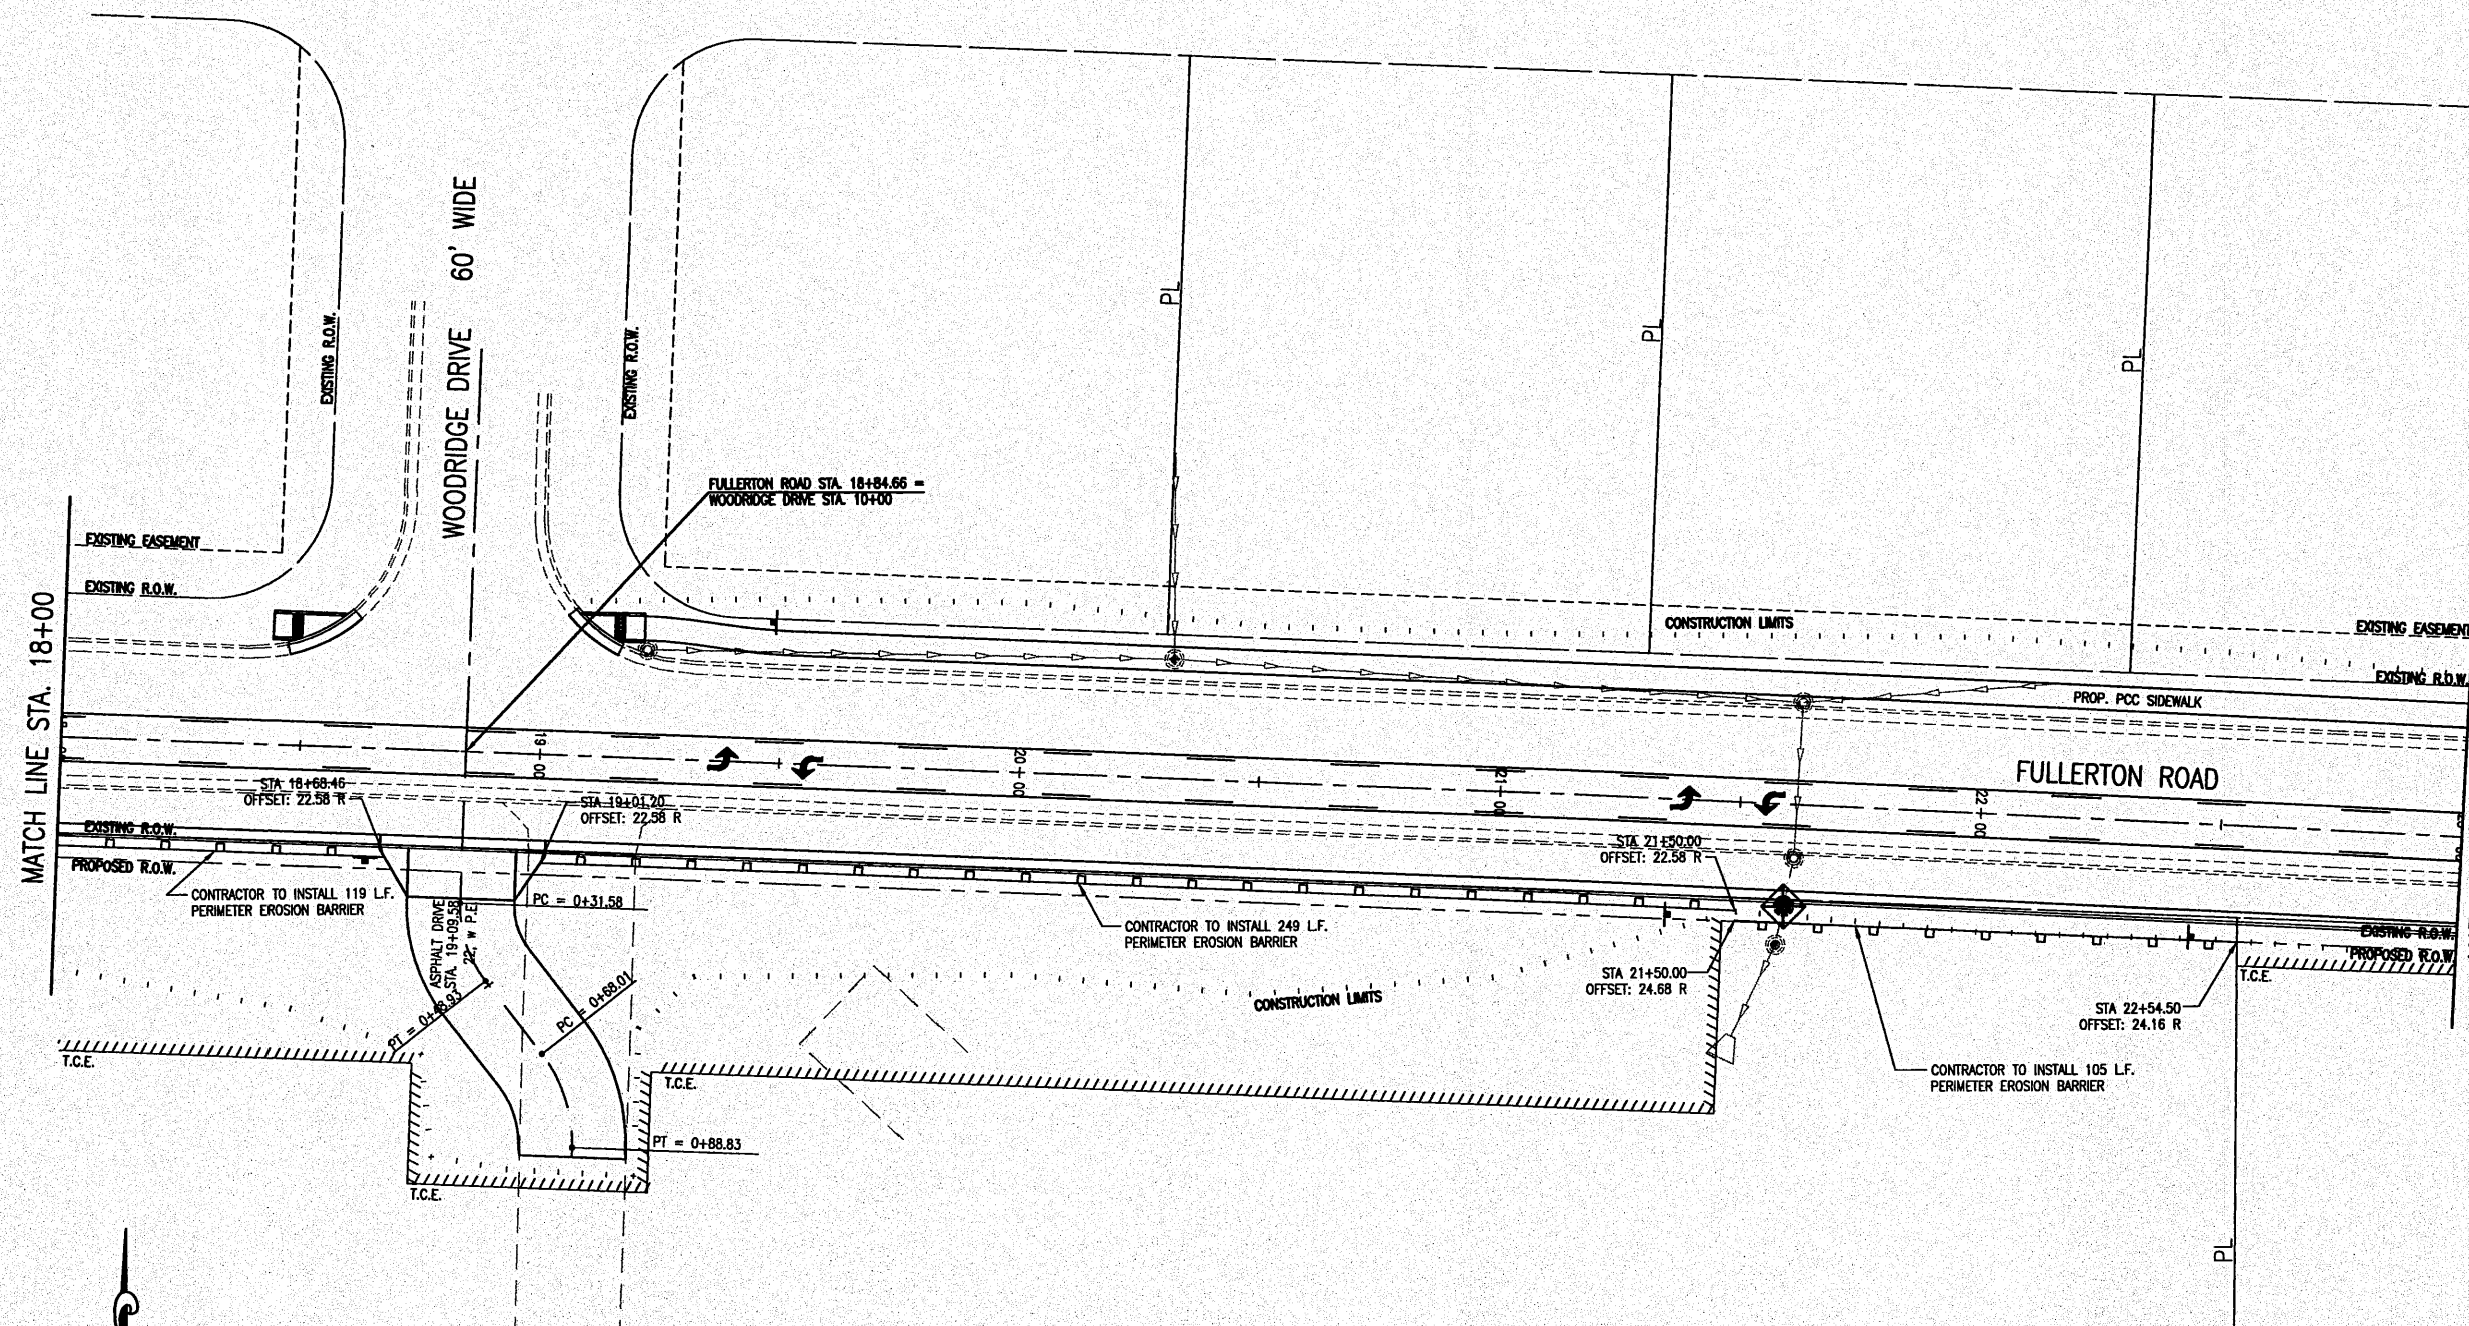

TEMPORARY EROSION CONTROL ITEMS

- ① INLET & PIPE PROTECTION
- ② PERIMETER EROSION BARRIER

