


FILE NAME: \\FS-004\AM\VAULT.D - TRANS.07.2202\29868-00\CIVIL\CA0\99 - ALL CONTRACTS\TRISHEETS CONTRACT 76F36\DBTR1-36-SHT-LANDSCAP-7280.DGN
 USER: DBTR1-36-LANDSCAP.LDGN
 DESIGNED: JM
 DRAWN: JB
 CHECKED: ACL
 DATE: 08/03/12

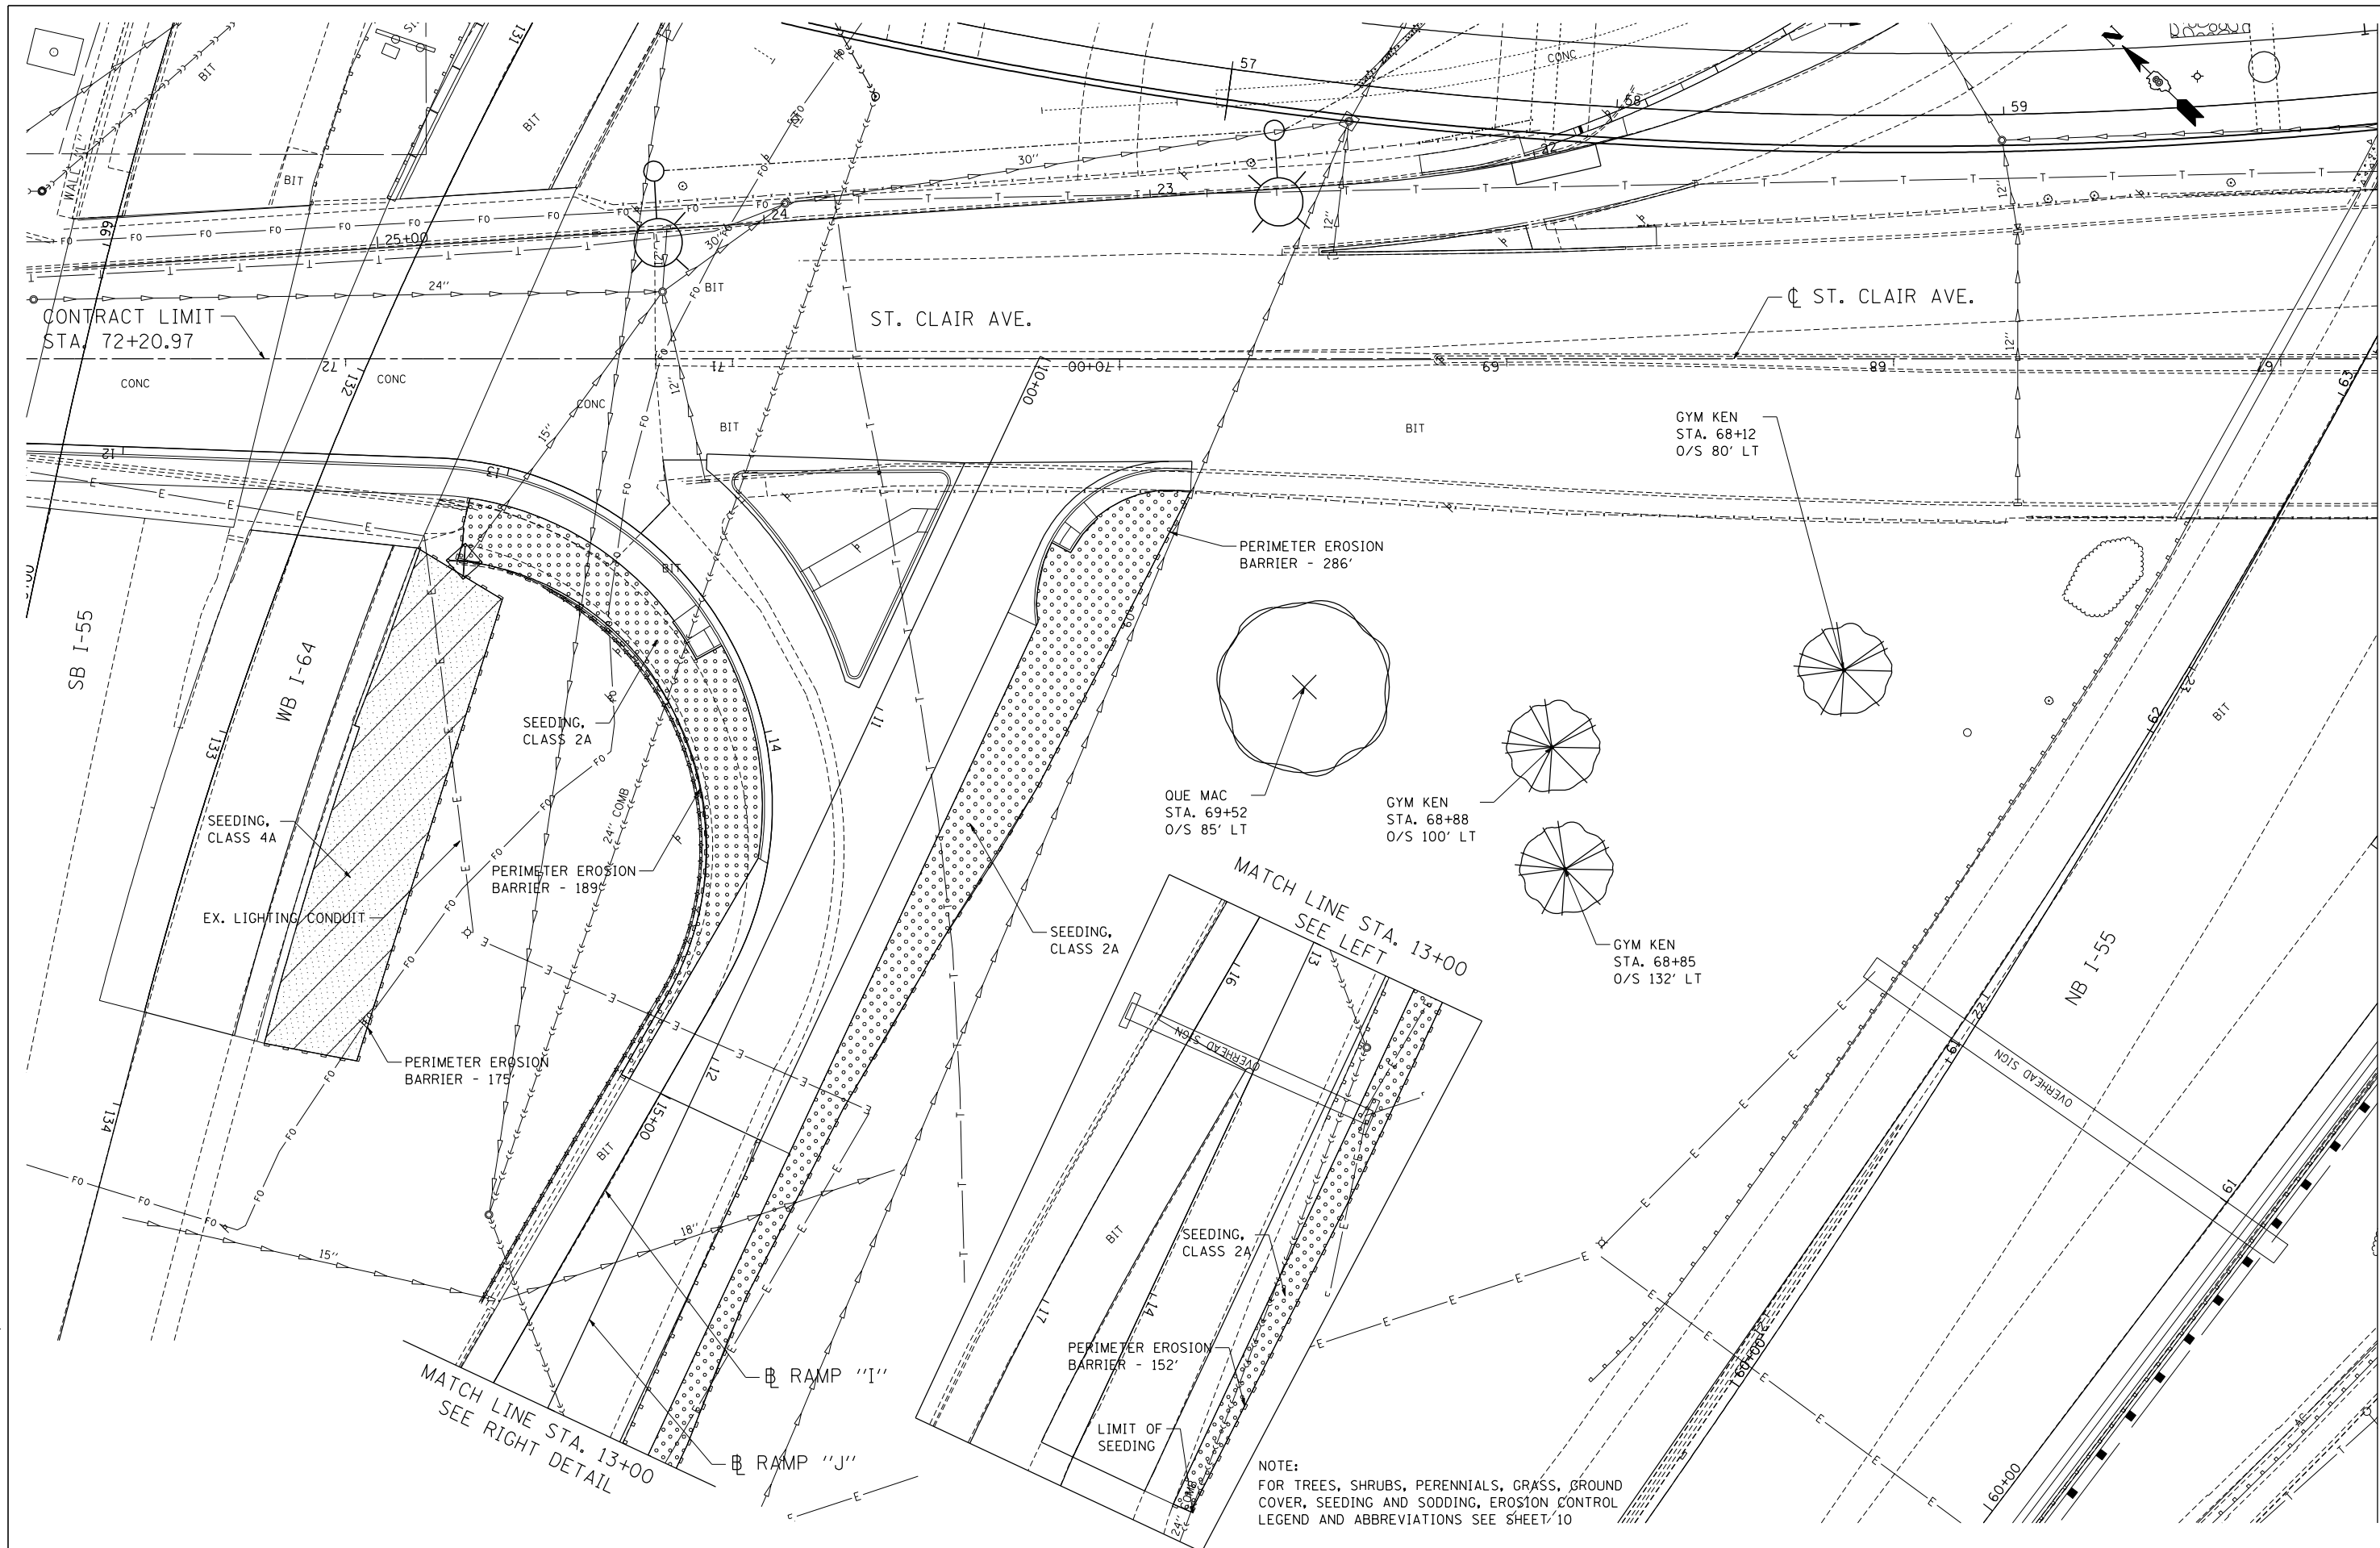

NOTE:
 FOR TREES, SHRUBS, PERENNIALS, GRASS, GROUND COVER, SEEDING AND SODDING, EROSION CONTROL LEGEND AND ABBREVIATIONS SEE SHEET 10

TENG & ASSOCIATES, INC.
 ENGINEERS/ARCHITECTS/PLANNERS
 CHICAGO, ILLINOIS

FILE NAME =	USER NAME = *USER*	DESIGNED - JM	REVISED -
*FILEL#		DRAWN - JB	REVISED -
	PLOT SCALE = *SCALE*	CHECKED - ACL	REVISED -
	PLOT DATE = *DATE*	DATE - 08/03/12	REVISED -

**STATE OF ILLINOIS
 DEPARTMENT OF TRANSPORTATION**

PROPOSED LANDSCAPING PLANS

SCALE: 1"=20' SHEET NO. 5 OF 7 SHEETS STA. TO STA.

F.A.U. RTE.	SECTION	COUNTY	TOTAL SHEETS	SHEET NO.
9166	82-1-12LS-2	ST. CLAIR	29	13
CONTRACT NO. 76F36				
FED. ROAD DIST. NO. ILLINOIS FED. AID PROJECT				

MATCH LINE STA. 66+75
 SEE SHEET 12