


STA. 58+10

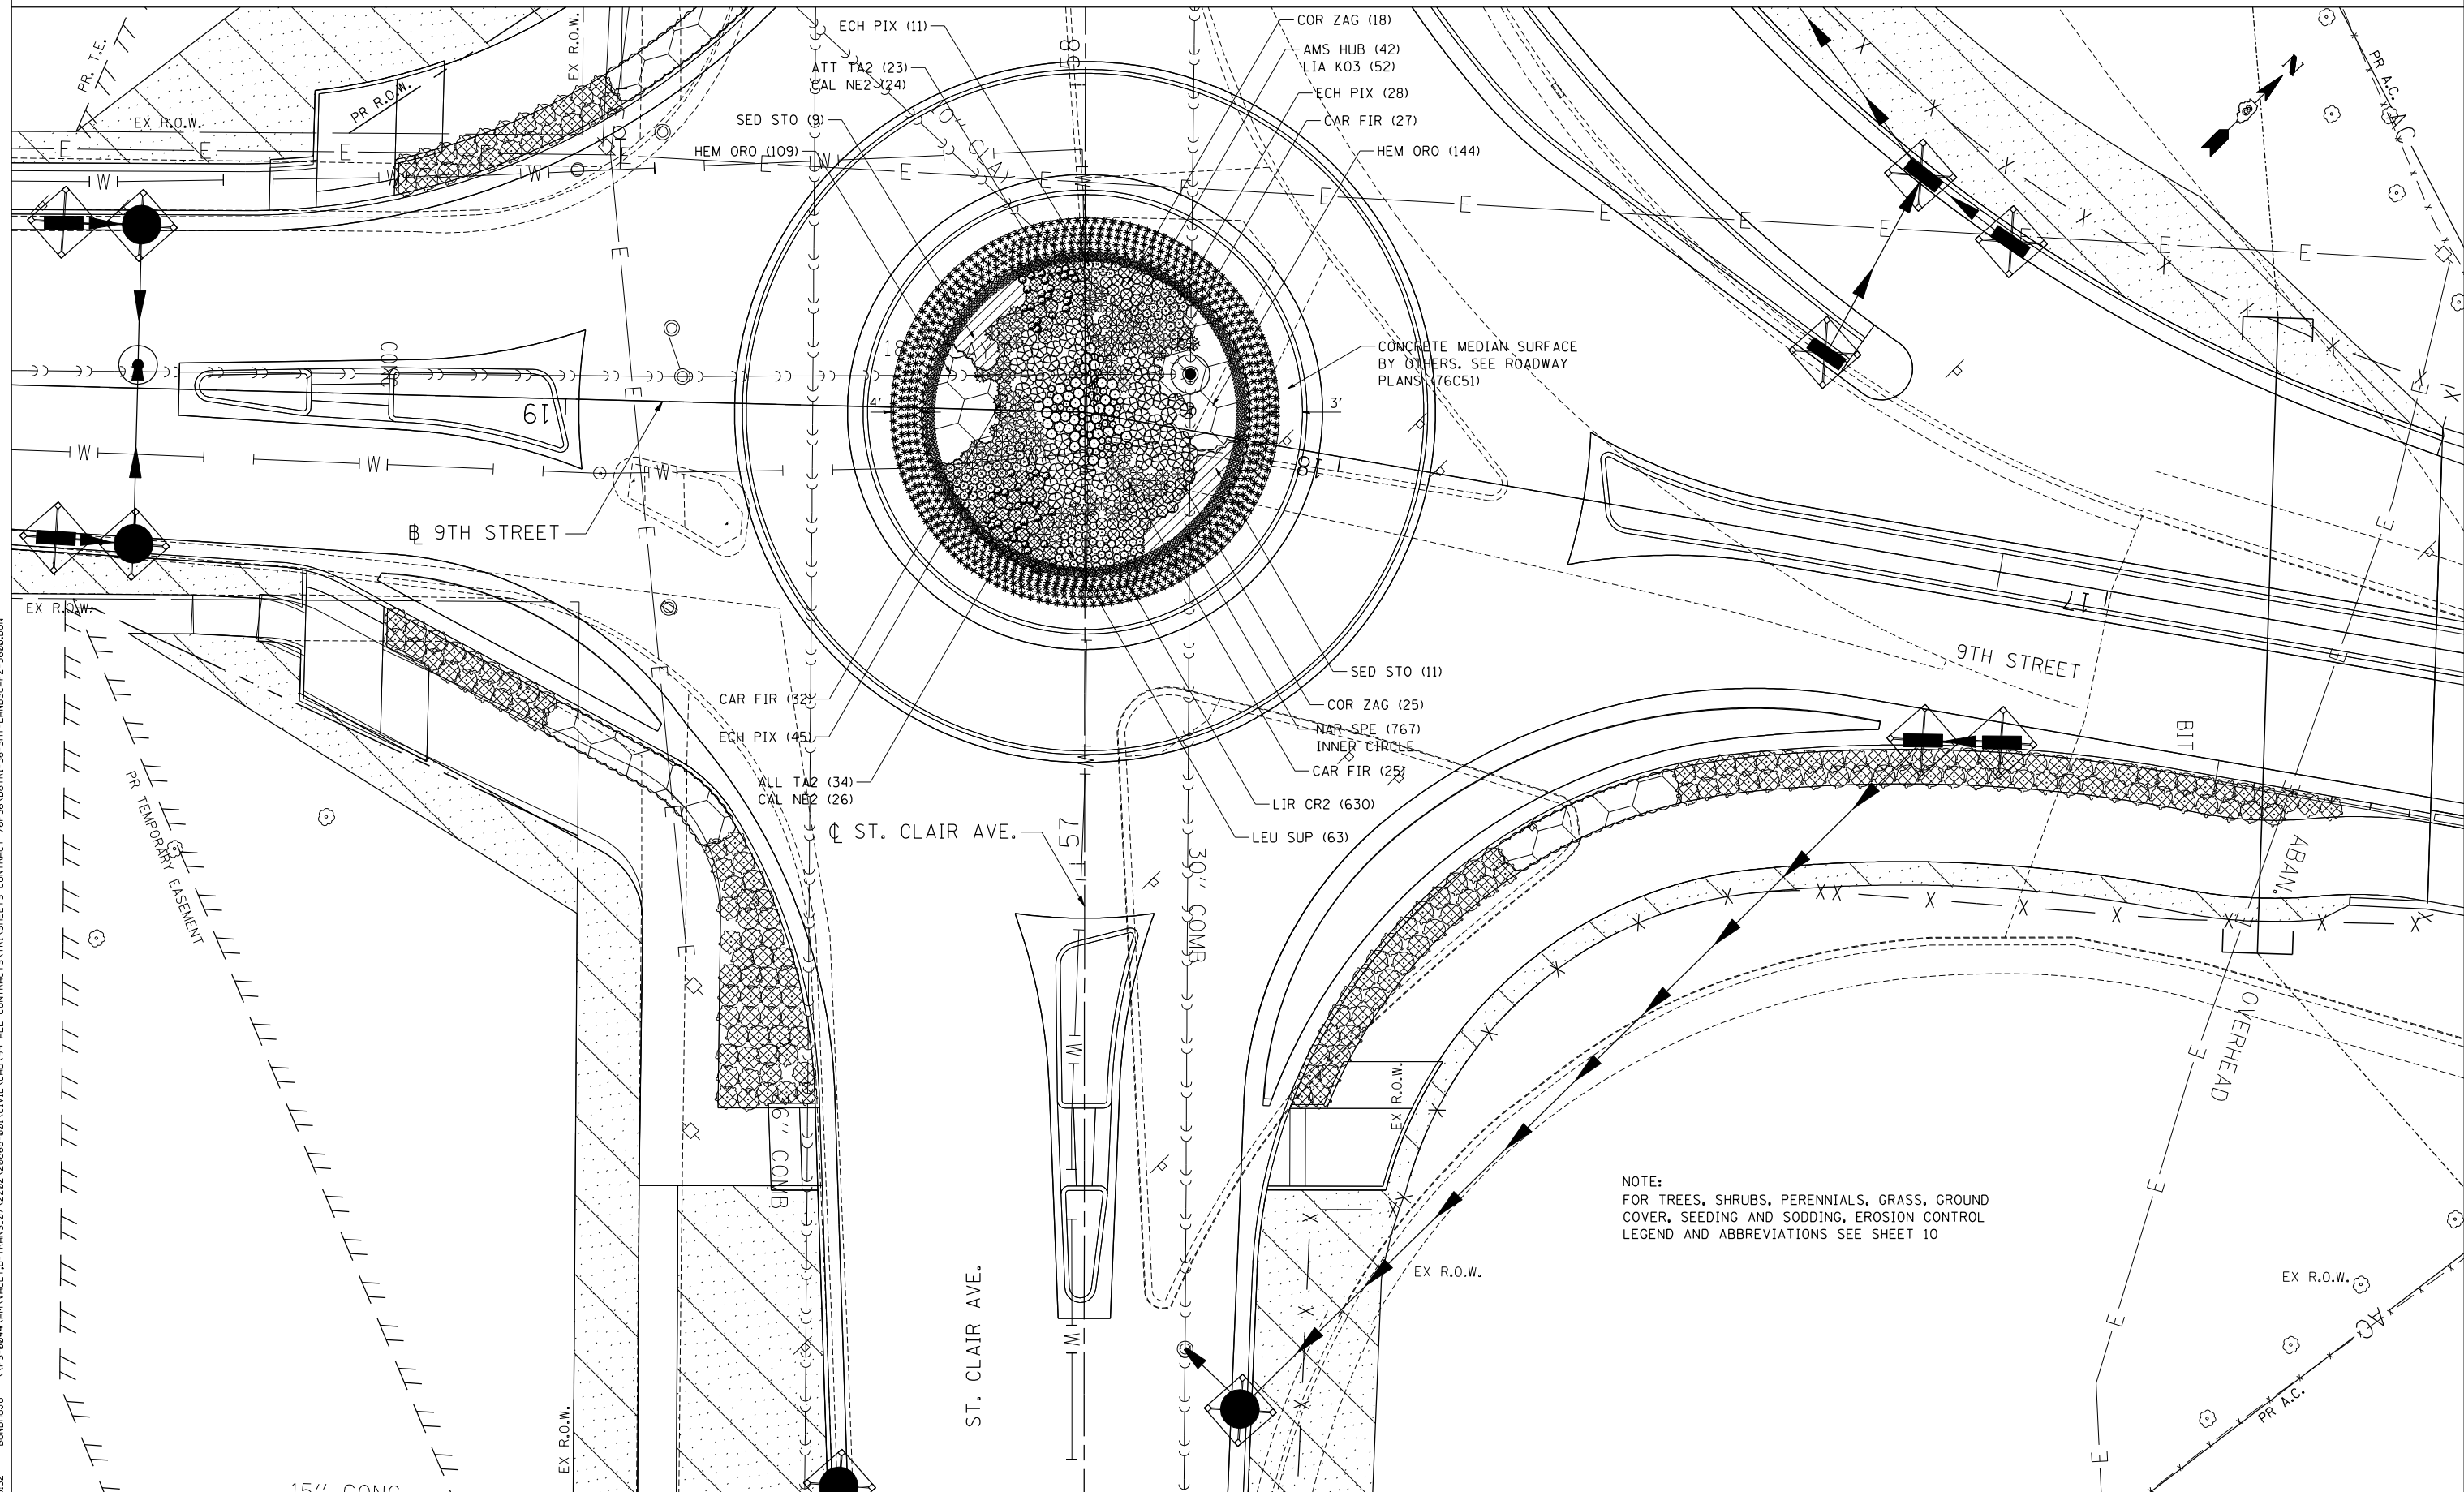

NOTE:  
FOR TREES, SHRUBS, PERENNIALS, GRASS, GROUND  
COVER, SEEDING AND SODDING, EROSION CONTROL  
LEGEND AND ABBREVIATIONS SEE SHEET 10

\DBTR1-76C51-LAYOUT1.DGN, \DBTR1-36-BORDER1.DGN, \DBTR1-36-LANDSCAP1.DGN, \DBCON-99-MOTIF1.DGN  
 11-28-2012, 14:09:32 BONDHUJO \\FS-004\AMVAUL.D-TRANS.07.2202\28868-001\CIVIL\CAO\99-ALL-CONTRACTS\TRI-SHEETS-CONTRACT-76F36\DBTR1-36-SHT-LANDSCAP2-5600.DGN

FILE NAME = #FILE#	USER NAME = #USER#	DESIGNED - JM	REVISED -
		DRAWN - JB	REVISED -
		CHECKED - ACL	REVISED -
		DATE - 08/03/12	REVISED -
PLOT SCALE = #SCALE#			
PLOT DATE = #DATE#			

**STATE OF ILLINOIS  
DEPARTMENT OF TRANSPORTATION**

**PROPOSED LANDSCAPING PLANS**

SCALE: 1"=10' SHEET NO. 6 OF 7 SHEETS STA. TO STA.

F.A.U. RTE.	SECTION	COUNTY	TOTAL SHEETS	SHEET NO.
9166	82-1-12LS-2	ST. CLAIR	29	14
CONTRACT NO. 76F36				
FED. ROAD DIST. NO. ILLINOIS FED. AID PROJECT				



TENG & ASSOCIATES, INC.  
ENGINEERS/ARCHITECTS/PLANNERS  
CHICAGO, ILLINOIS