


NOTE:
1. FOR TREES, SEEDING AND SODDING,
EROSION CONTROL LEGEND AND
ABBREVIATIONS SEE SHEET 11

MATCH LINE STA 15+50
SEE SHEET 16

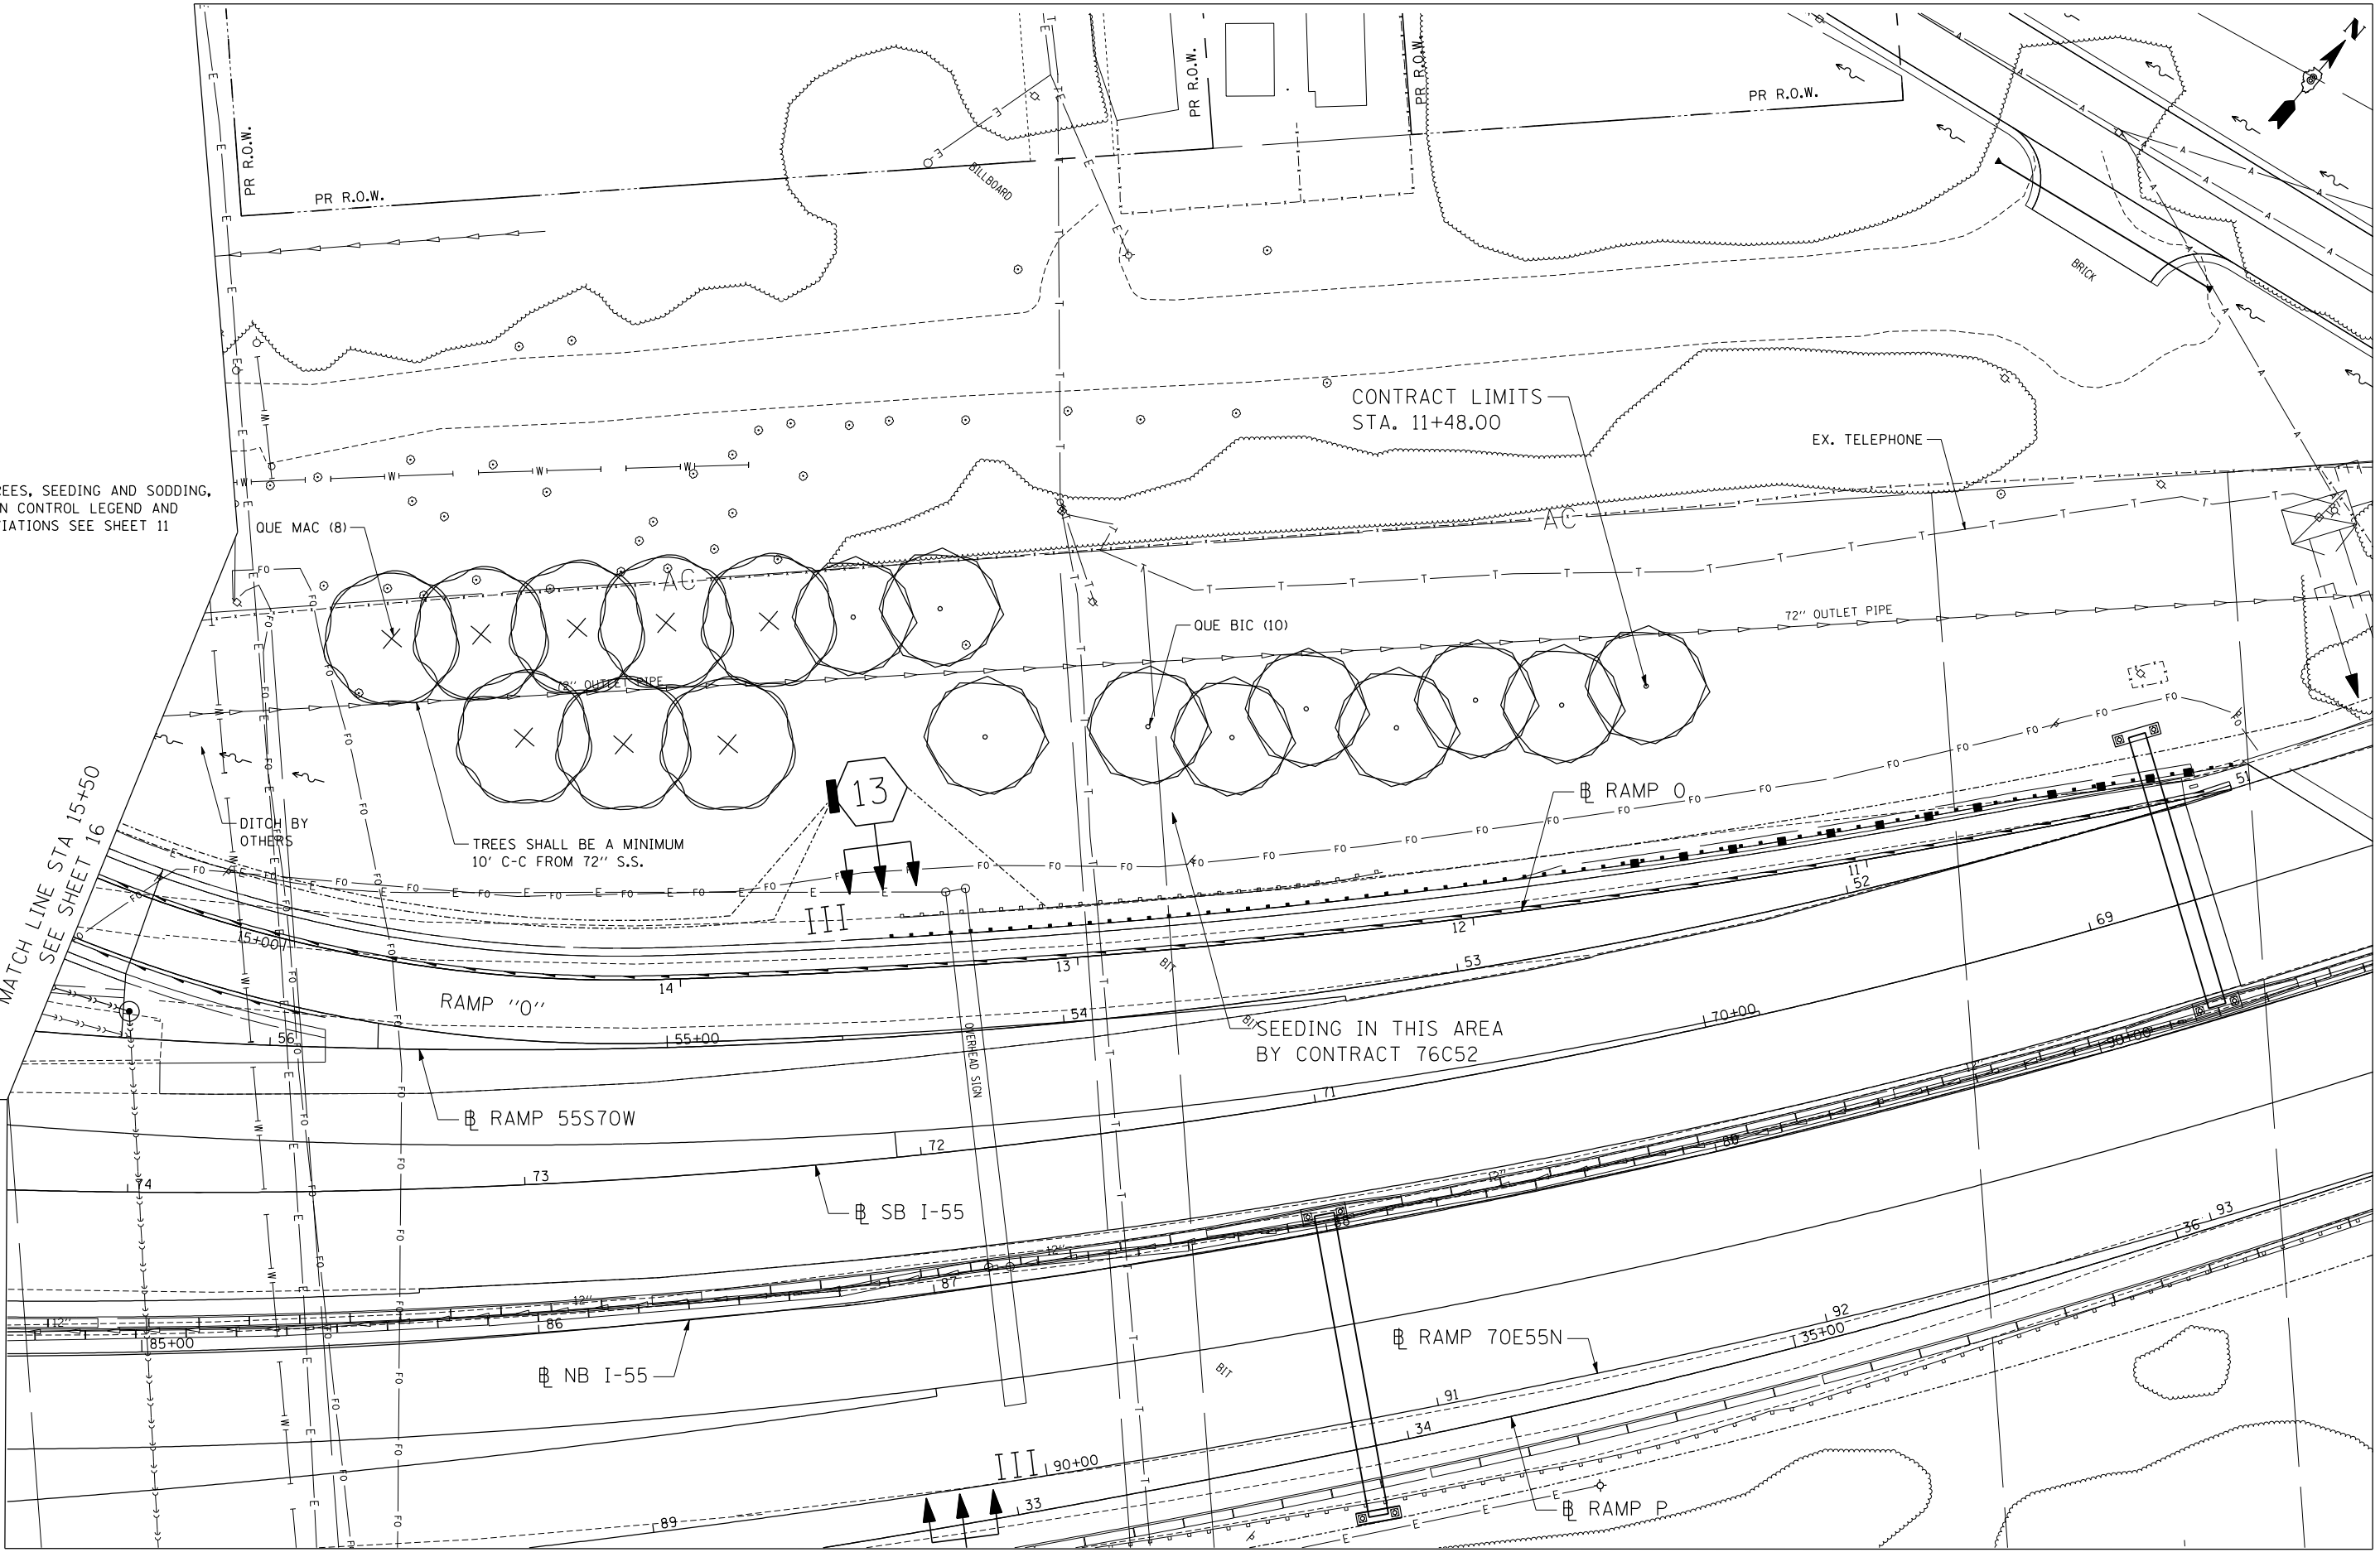

FILE NAME = USER NAME = *USER* DESIGNED - JM REVISED - DRAWN - JB REVISED - CHECKED - ACL REVISED - DATE - 08/03/12 REVISED -

TENG & ASSOCIATES, INC.
 ENGINEERS/ARCHITECTS/PLANNERS
 CHICAGO, ILLINOIS

**STATE OF ILLINOIS
DEPARTMENT OF TRANSPORTATION**

PROPOSED LANDSCAPING PLANS

SCALE: 1"=20' SHEET NO. 8 OF 10 SHEETS STA. TO STA.

F.A.U. RTE.	SECTION	COUNTY	TOTAL SHEETS	SHEET NO.
9153	82-ILS-1	ST. CLAIR	37	17
CONTRACT NO. 76F40				
FED. ROAD DIST. NO. ILLINOIS FED. AID PROJECT				